

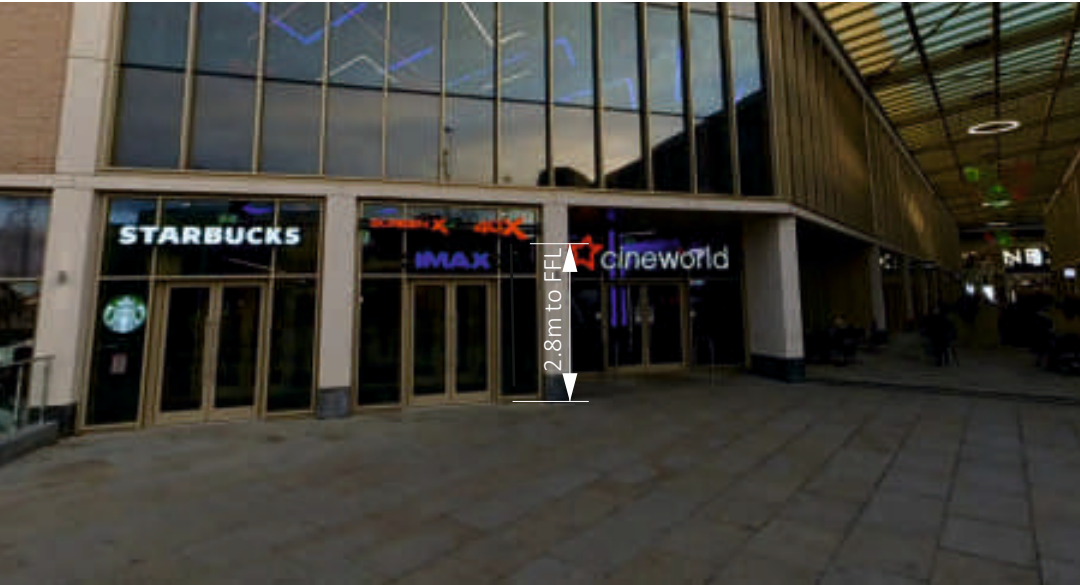
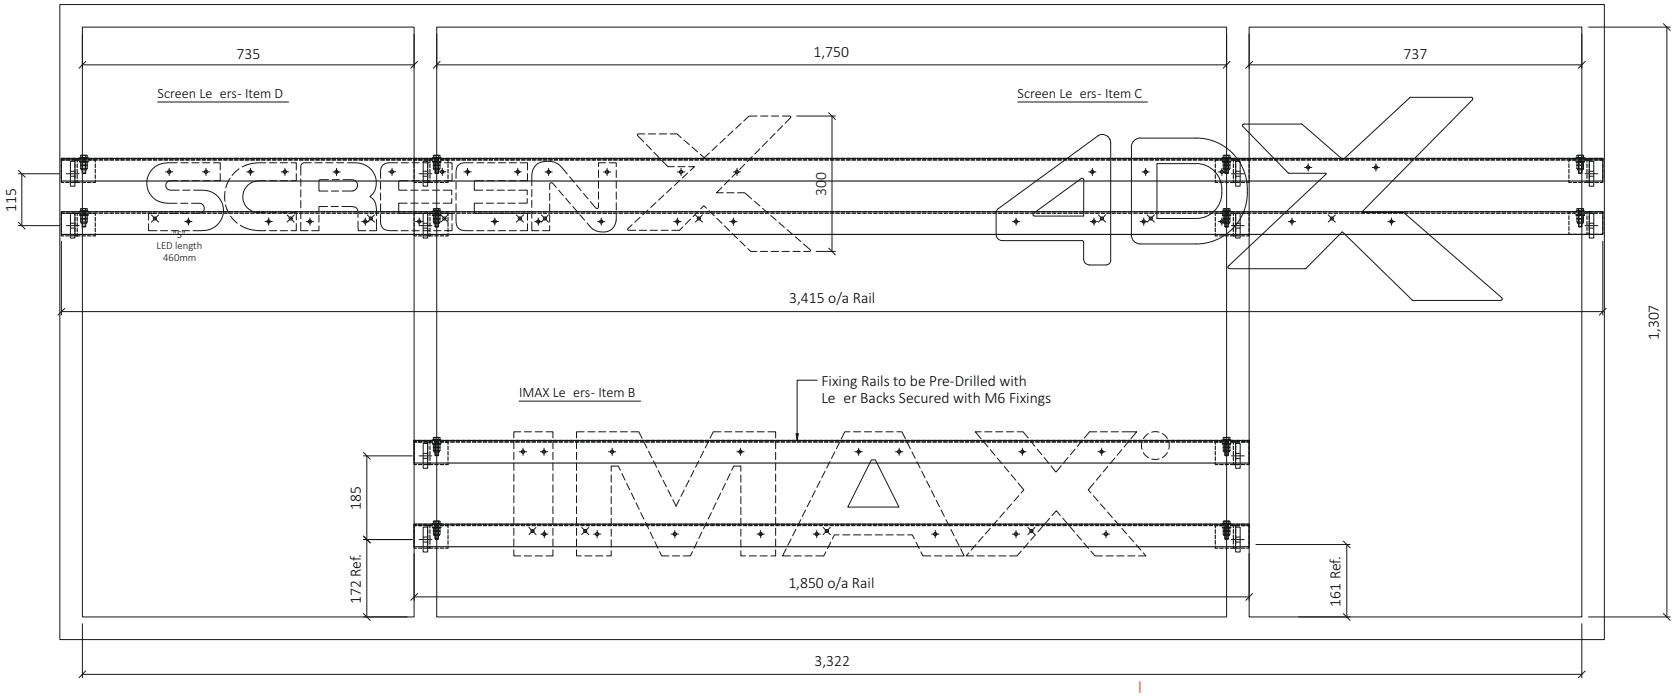


EXISTING

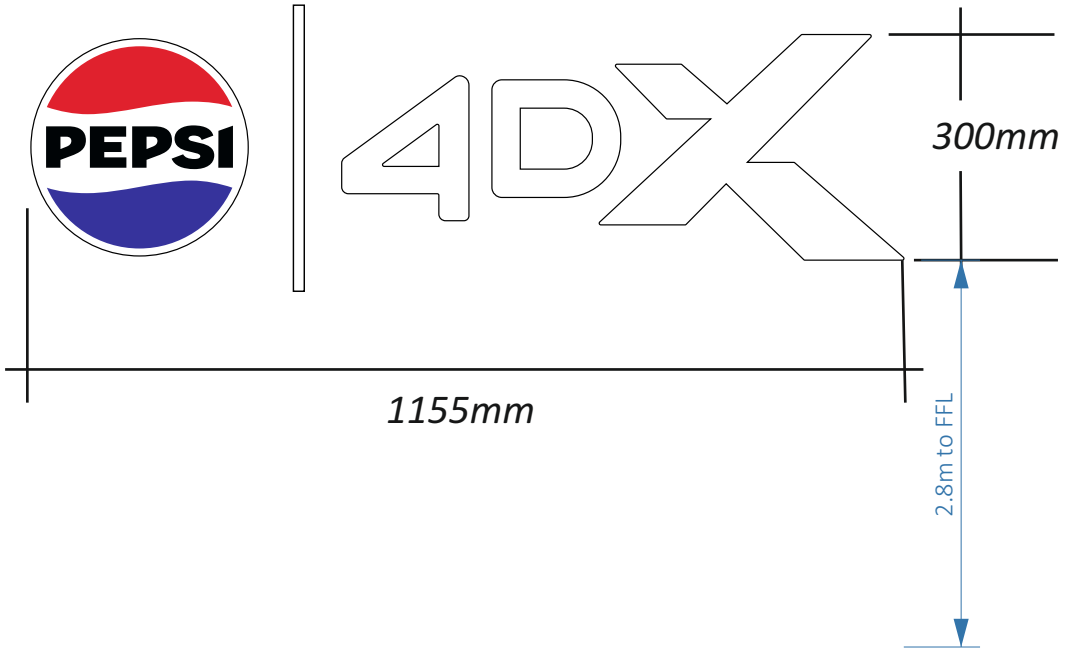

PROPOSED

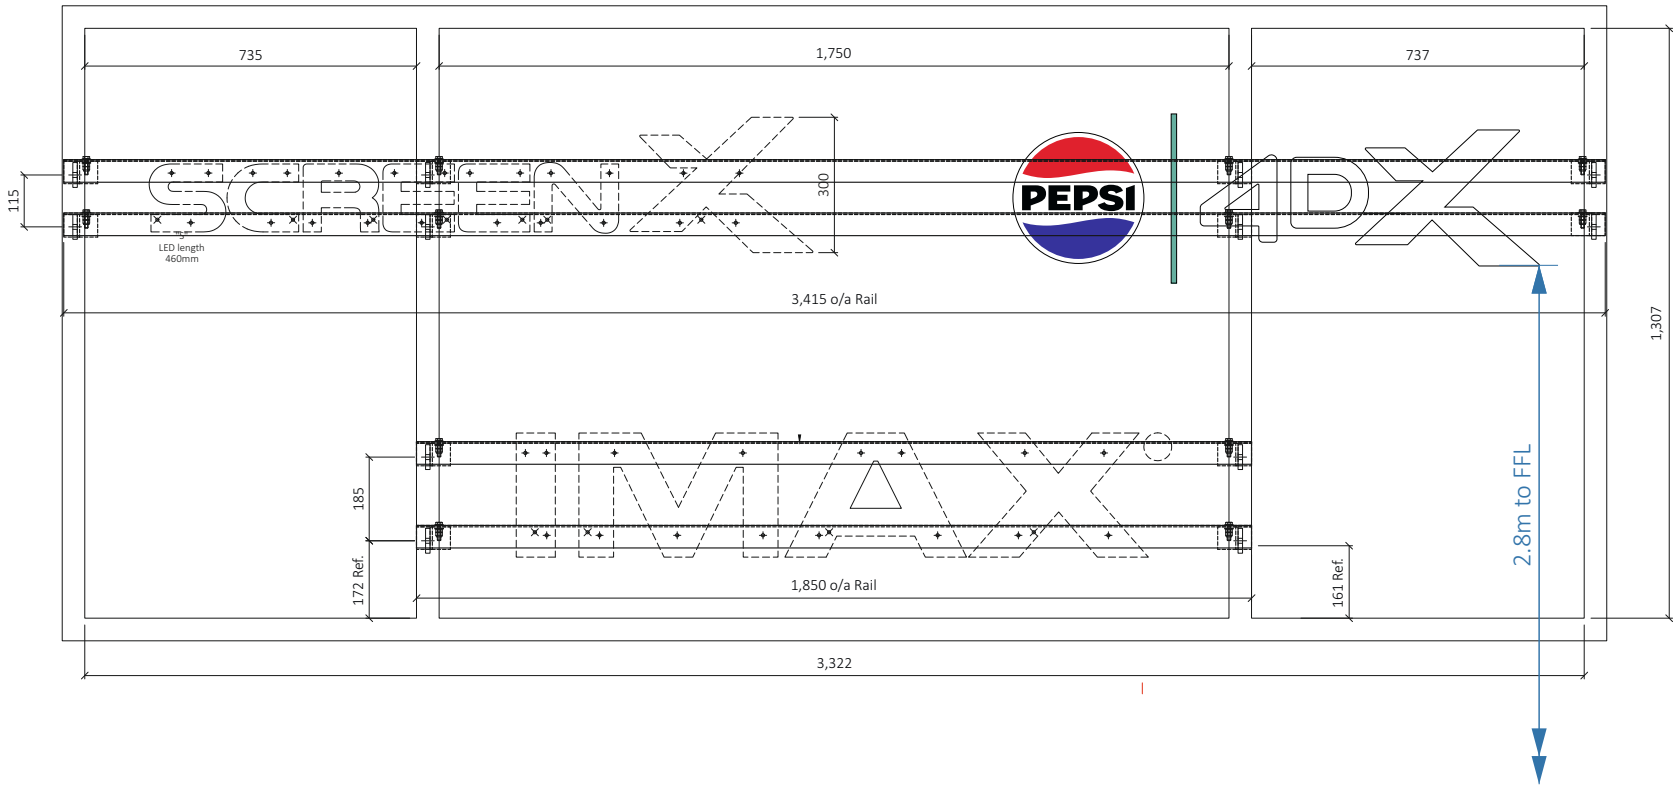

Rev.:	Rev Date:	Revision Details:

File Name: NEW 4DX SIGN					Client: CINEWORLD
Job No:	Scale: NTS	Drawn by: JDA	Checked by:	Date: 17.7.24	Site: BARNSELEY

