


H.M. LAND REGISTRY

TITLE NUMBER

SYK 259163

ORDNANCE SURVEY PLAN REFERENCE	SE 3800 SE SK 3899 NE	SECTION	Scale 1/1250
COUNTY SOUTH YORKSHIRE	DISTRICT BARNSELEY	© Crown copyright 1981	

The boundaries shown by dotted lines have been plotted from the transfer plan. The title plan may be updated from later survey information.

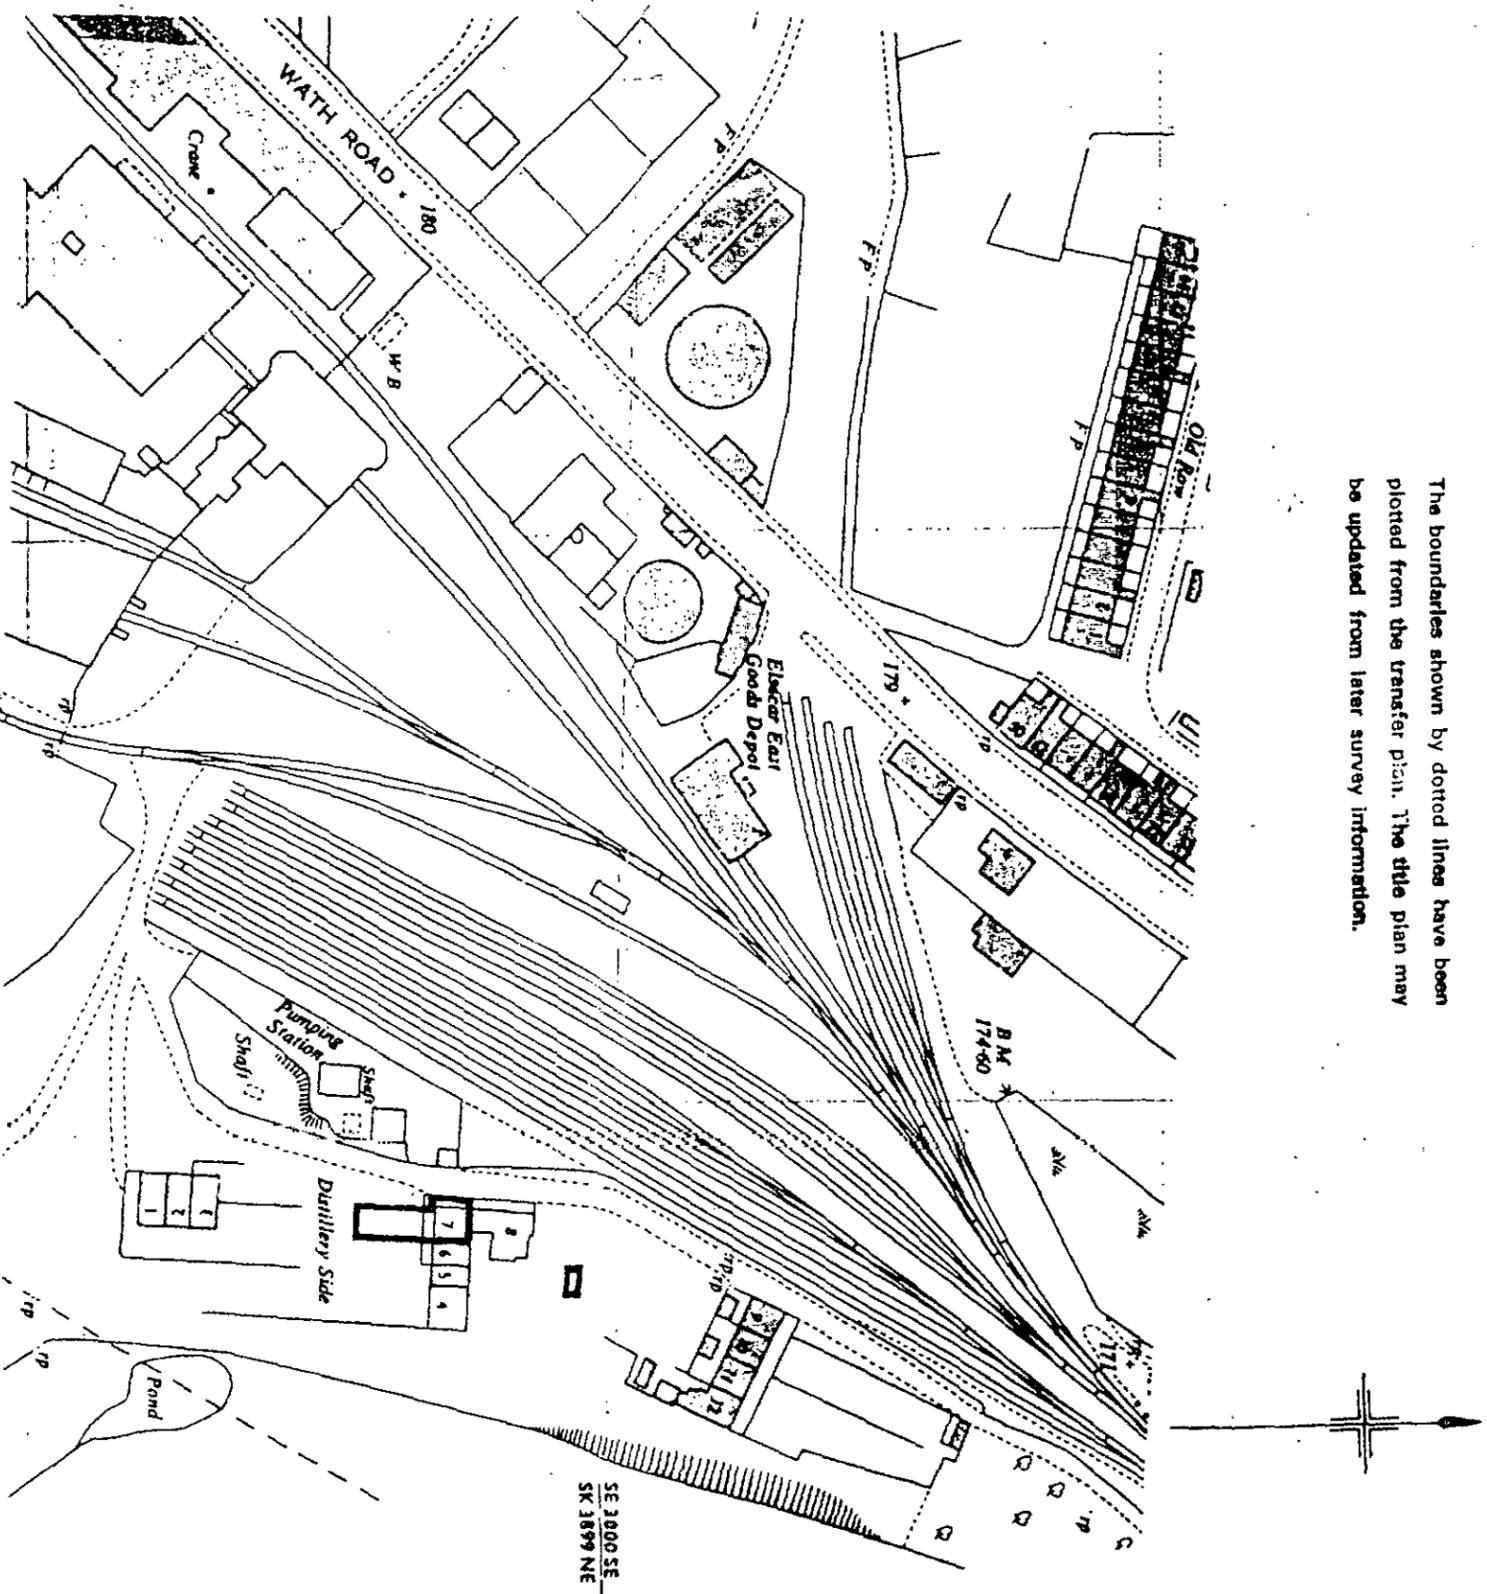

This OFFICE COPY shows the state of the title plan on 9 February 2000 and is admissible in evidence to the same extent as the original. This office copy of the title plan may be subject to minor distortions in scale.
 Issued on 10 February 2000 by the Nottingham (East) District Land Registry.
 © Crown Copyright. Produced by H.M.L.P. Further reproduction in whole or part is prohibited without the prior written permission of Ordnance Survey. Licence Number GD272728.