

RWP AND SVP/FOUL CONNECTIONS
ARE SUBJECT TO FINAL
CONFIRMATION BY ARCHITECT




This drawing is copyright of Topping Engineers LTD and must not be copied or reproduced in anyway without written consent.
DO NOT SCALE OFF THIS DRAWING

Notes:

1. This drawing is to be read in conjunction with all relevant architect's and engineer's drawings.
2. It is assumed that all works will be carried out by a competent contractor working, where appropriate, to an approved method statement.

Key

- Proposed Surface Water Drainage
- Proposed Foul Water Drainage
- Existing Yorkshire Water combined Sewer
- Proposed Combined Sewer

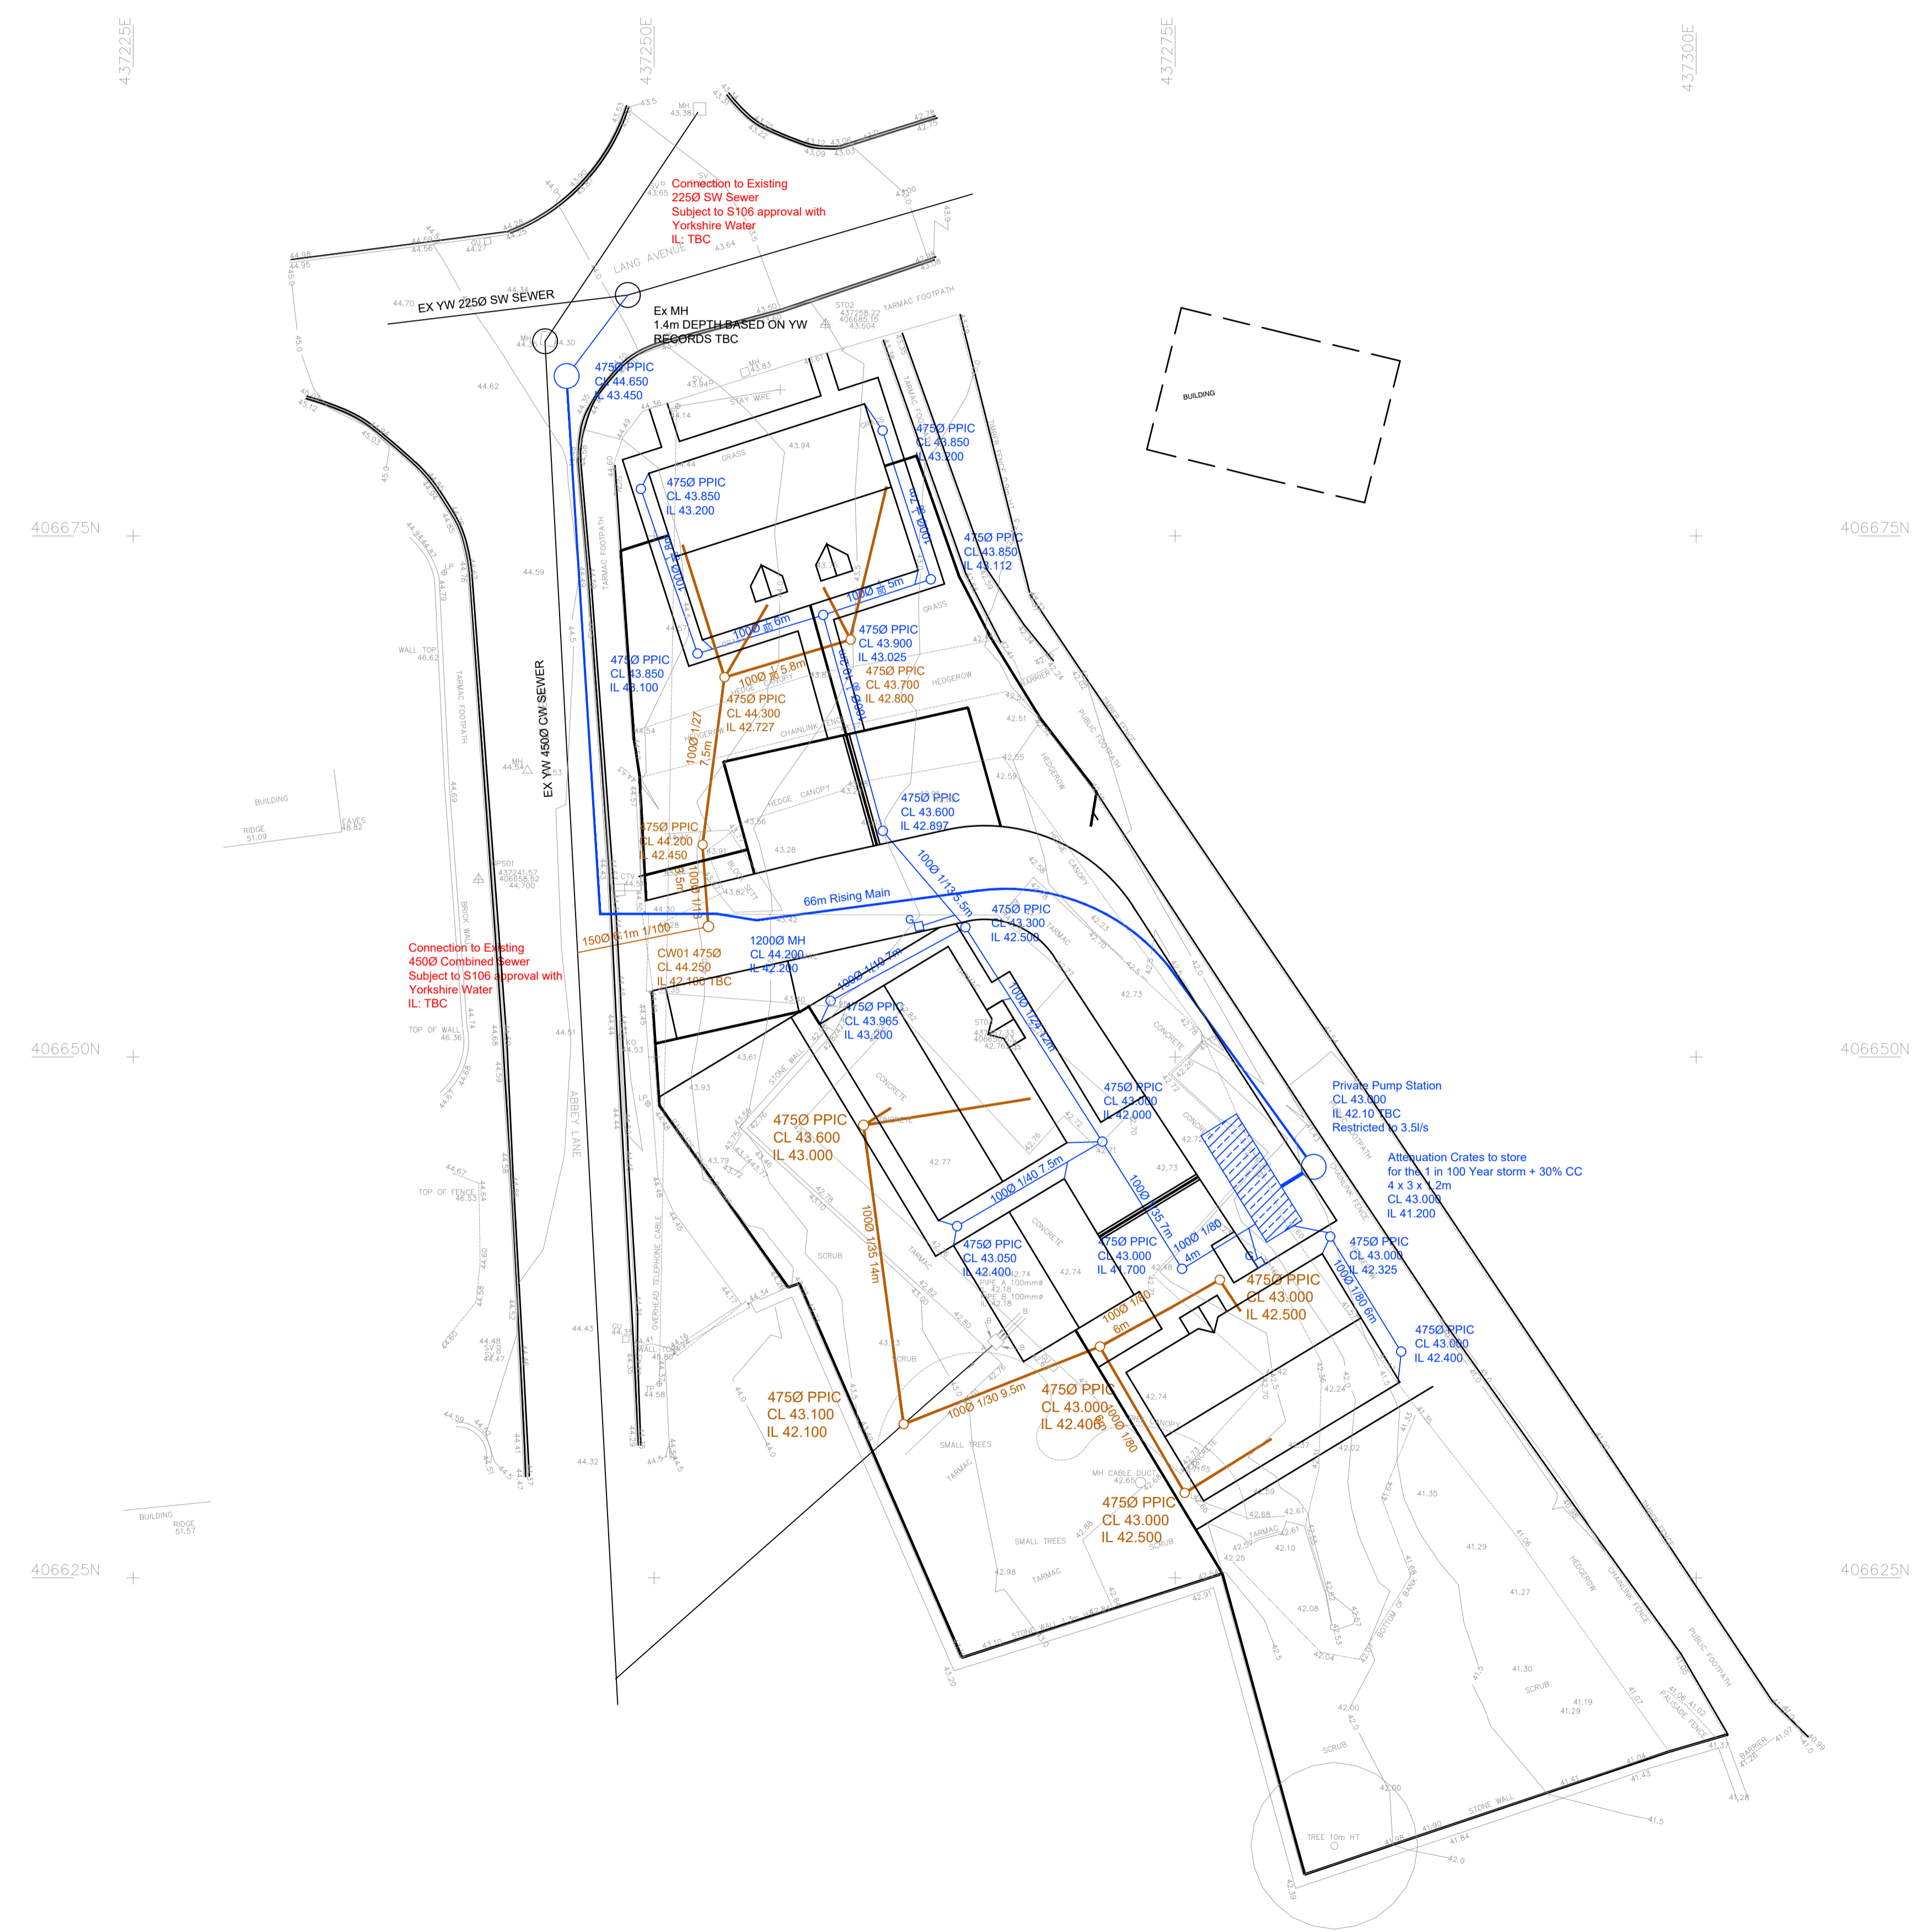

No.	Revision	Date	Drwn
Status			
Client Zaheer Hussain			
Project Abbey Lane, Lundwood			
Drawing title Detailed Drainage Design			
Drawn RT	Chkd AD	Date FEB 21	Scale 1:200@A1
Contract No. 19294	Drng No. DR-C-0100	Revision P3	

NOTE
49.02