
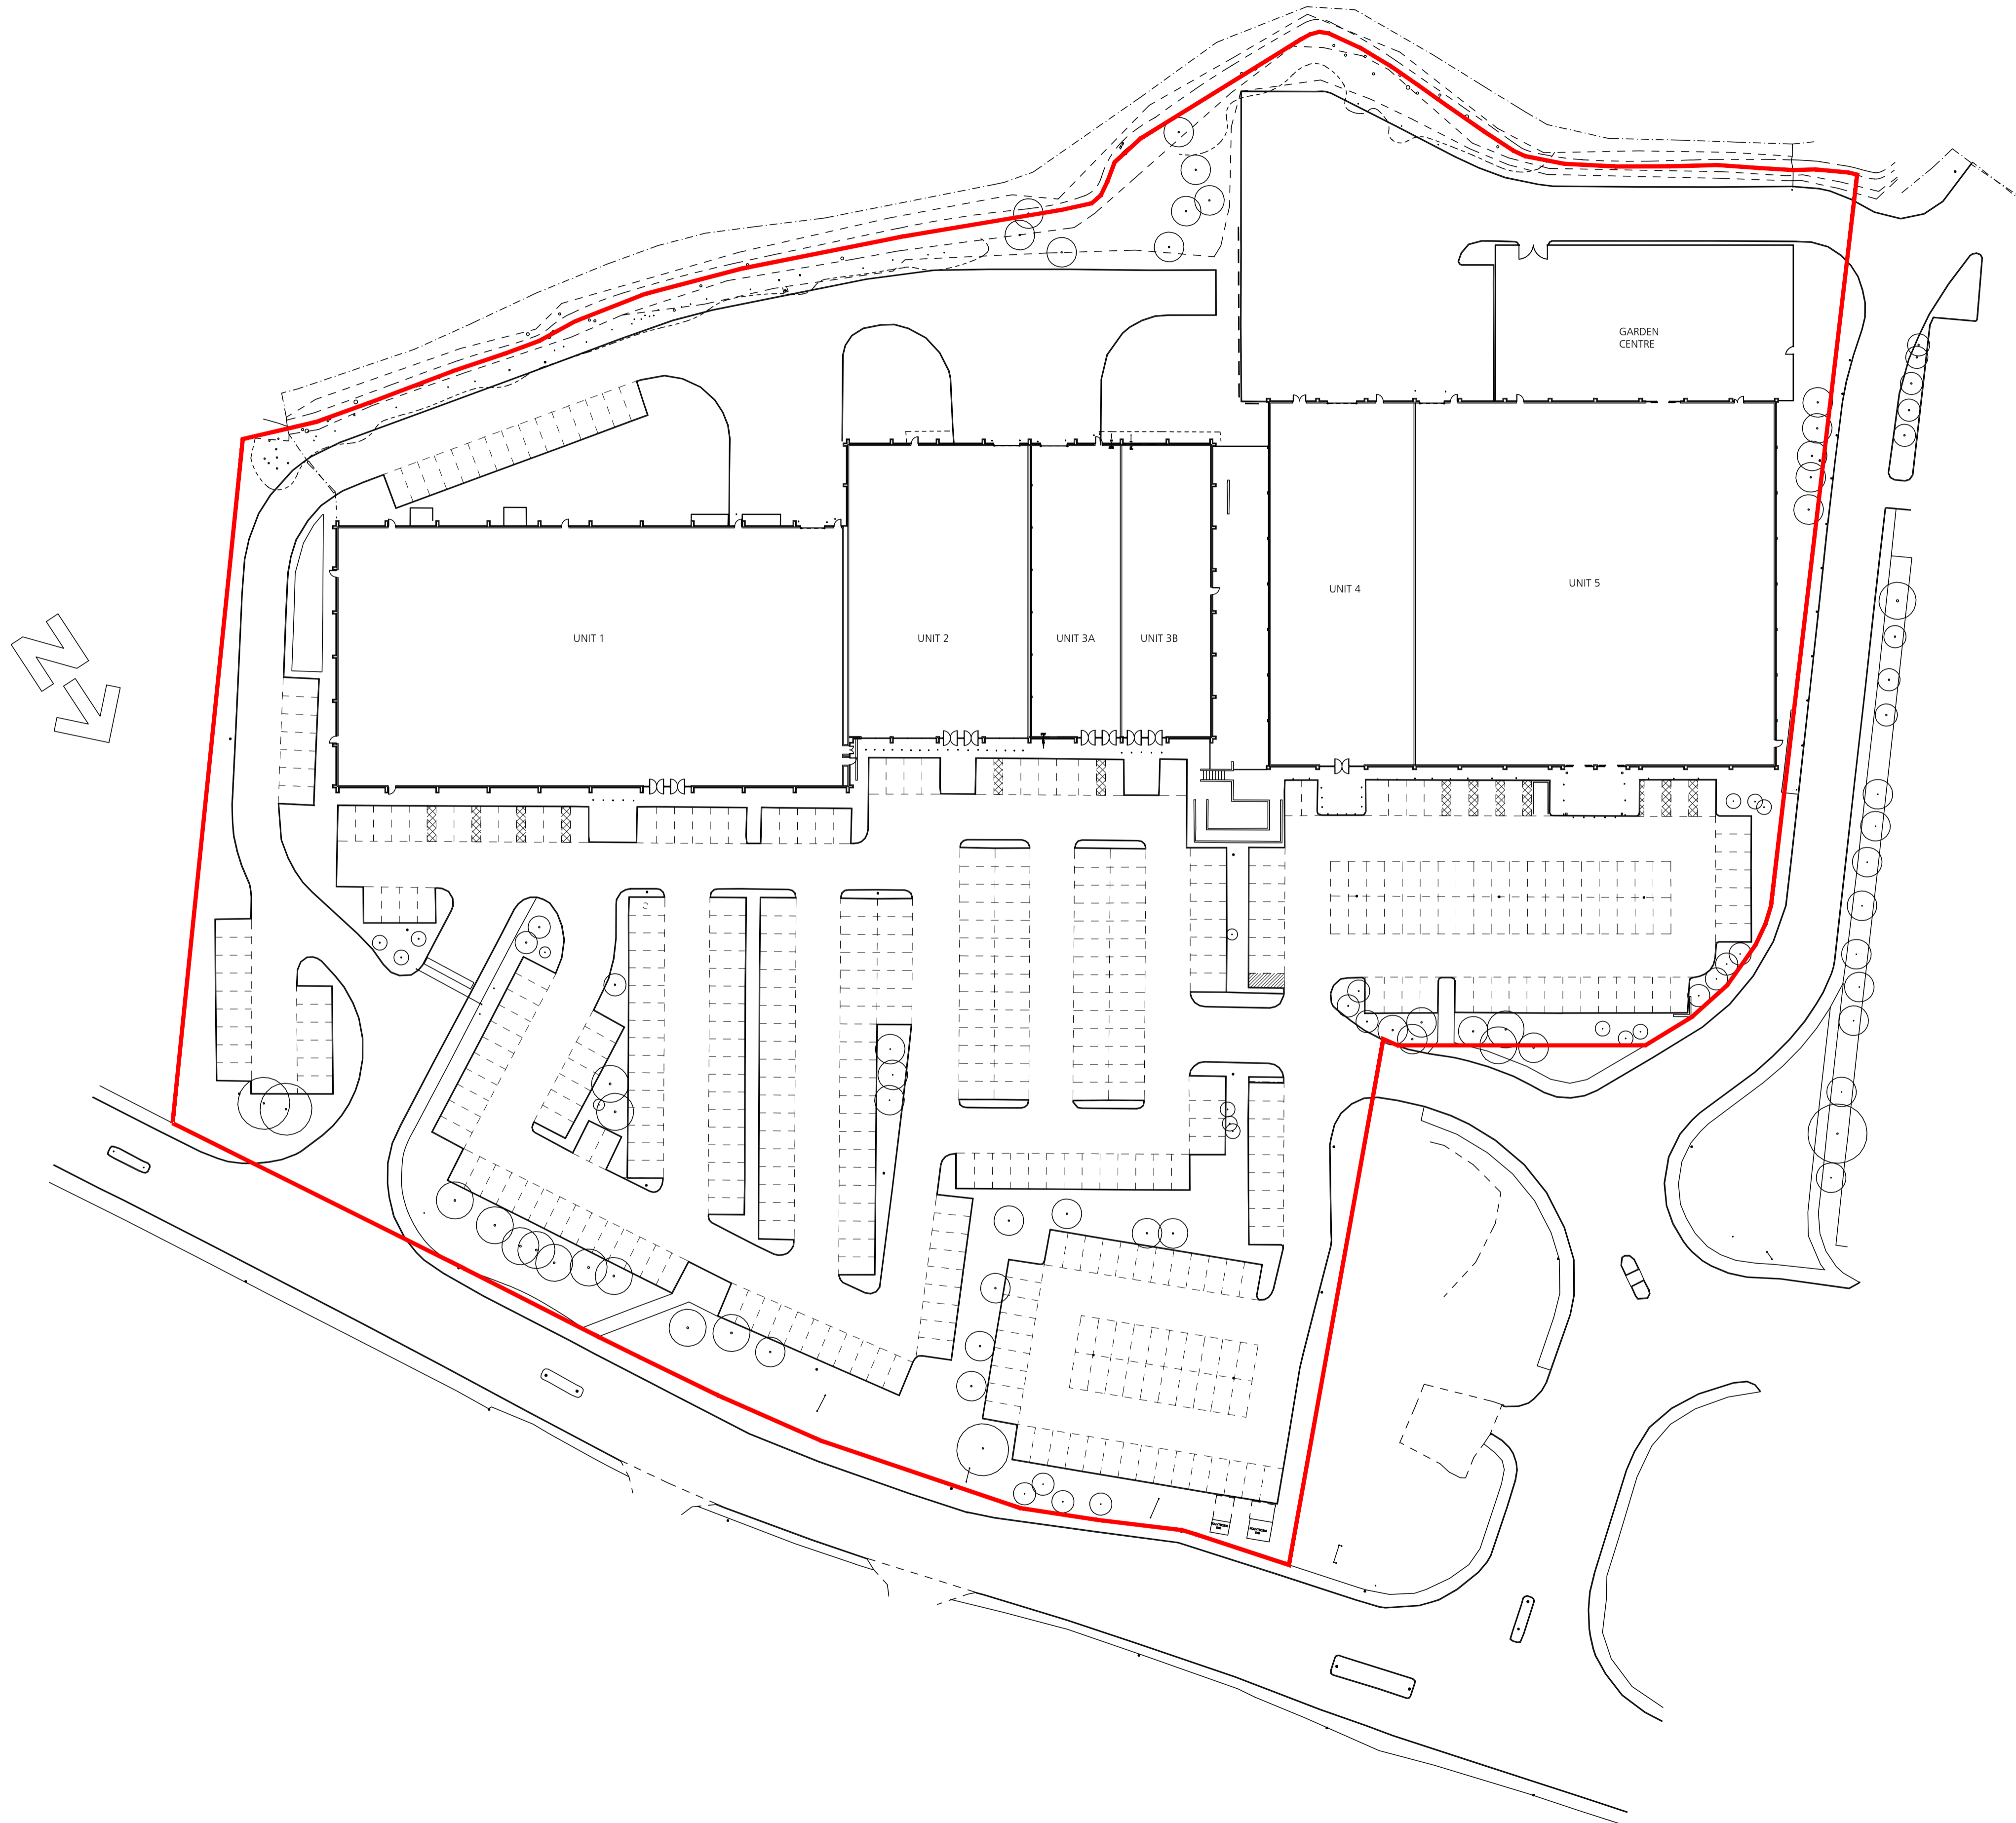


Note: This is a colour drawing, in order to ensure any subsequent reproduction is viewed correctly it is to be re-printed in full colour

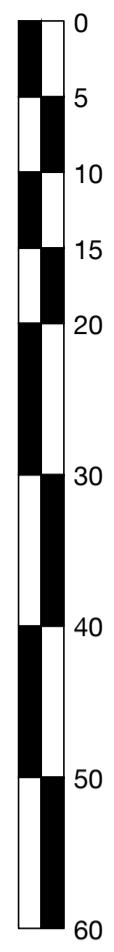

For Planning

DLA ARCHITECTURE
www.dla-architecture.co.uk
55 St Pauls Street
LEEDS | LS1 2TE
T : 0113 887 3100 E : info@dl-a-architecture.co.uk

PROJECT
WOMBWELL LANE
RETAIL PARK

TITLE
BLOCK PLAN

SCALE 1:500 @ A1 DATE 27/04/16

DRAWN ML REVIEWED APH

DRAWING NO 2014-202/801 REVISION

FILE PATH
T:\2014\2014-202\CAD\05-Autocad\Drawgs\801