



Existing NW Elevation



Existing NE Elevation




Existing SE Elevation



Existing SW Elevation

NOTE  
 Drawing use for status issued for only. Feasibility & Planning drawings are not intended for construction or manufacture. J Mahoney Architects Ltd cannot accept any responsibility for issues arising due to this.  
 All dimensions to be checked on site and any discrepancies to be notified prior to the commencement of work.  
 Do not scale from this drawing. If in doubt ask  
 © J Mahoney Architects

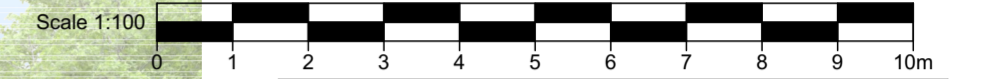

- Materials Legend:
- 1 - Stone blockwork, stretcher bond. Colour: Buff
  - 2 - Artstone features. Colour: Buff
  - 3 - uPVC windows. Colour: Cream
  - 4 - uPVC doors. Colour: Dark grey/Black
  - 5 - uPVC gutting & downpipe. Colour: Dark grey/Black
  - 6 - Soffits & fascias. Colour: Black
  - 7 - Concrete stone effect roof. Colour: Buff
  - 8 - uPVC windows. Colour: Anthracite
  - 9 - Timber fence/gate. Colour: Natural timber
  - 10 - Steel garage door. Colour: Anthracite
  - 11 - PV Array.
- Retaining walls & fences hidden for clarity, where necessary.

B	Planning issue	10.11.25	JFM
A	Initial issue	06.10.25	JFM
Rev	Revision Notes	Date	Initial

status **PLANNING**

**J Mahoney Architects**  
 Design & Planning  
 J Mahoney Architects,  
 25 Millstones, Oxspring  
 Sheffield, S36 8WZ  
 Tel: 07577572695  
 Email: Jmahoneyarchitects@gmail.com

client  
**Jenny & Robbie Sparrow**

job title  
**7 Wood Cottages,  
 Sheffield Road,  
 Oxspring,  
 S36 8ZR**

drg title  
**Existing Elevations**

date **October 2025** drawn **JFM**

scale **1:100** sheet **A2**

drwg no & revision  
**2508-JMA-ZZ-XX-DR-A-(03)001B**