


FRONT ELEVATION

SIDE ELEVATION


REAR ELEVATION

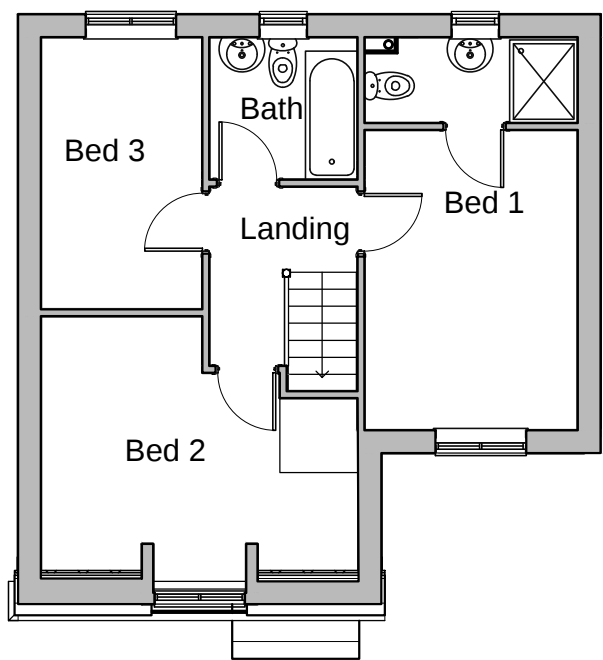

FIRST FLOOR PLAN



SIDE ELEVATION

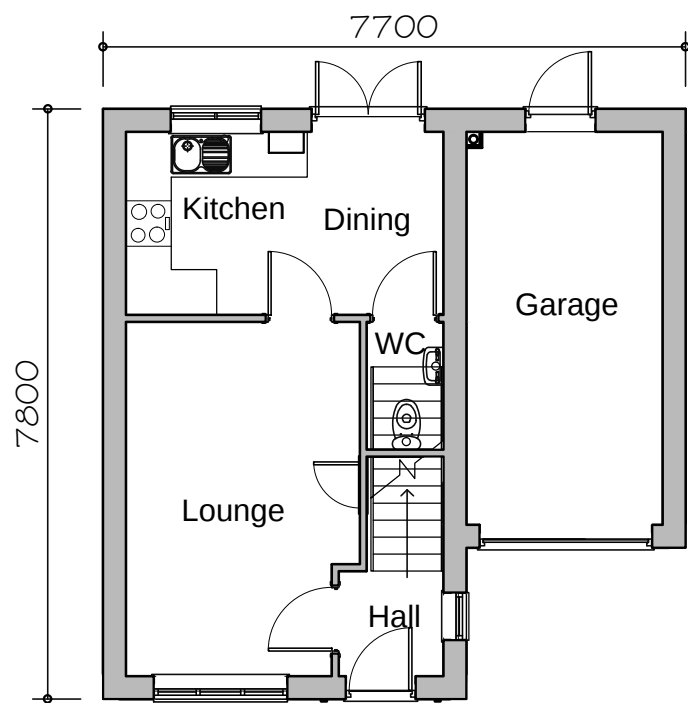

GROUND FLOOR PLAN



FLOOR AREA
73.24m², 788ft²

PLANNING
DRAWING

310 dwelling type

GLEESON
HOMES & REGENERATION

A	Porcher and ground floor WC revised	12.09.12	Scale
B	Dimensions added	22.10.12	
C	Elevational styling revised, En-suite enlarged	20.09.13	1:100 at A2
D	Based on latest Rev M working drawing	28.05.14	
			Date
			Oct.11
			Dwg No
			310/1D