




EXISTING VIEW FROM THE MAIN ENTRANCE ARCH



PROPOSED VIEW FROM THE MAIN ENTRANCE ARCH

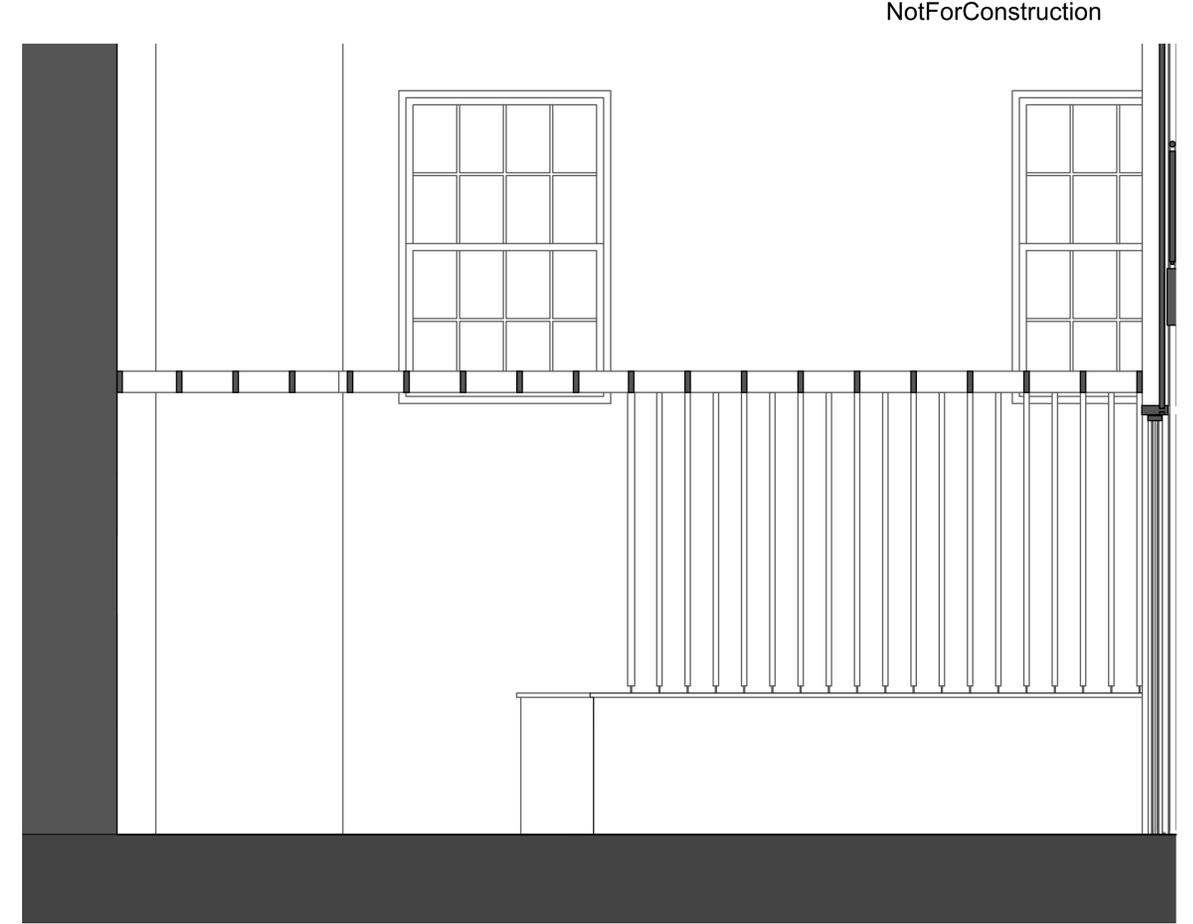


PROPOSED CROSS SECTION A-A



EXISTING VIEW FROM THE MAIN HOUSE EXIT



PROPOSED VIEW FROM THE MAIN HOUSE EXIT

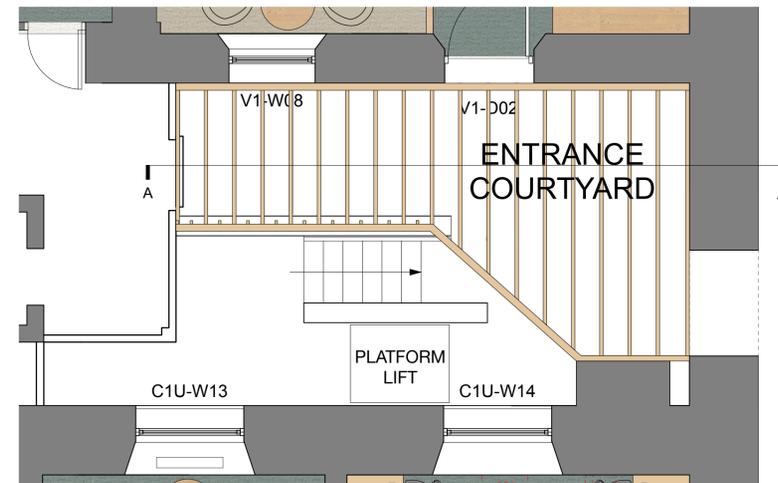

PROPOSED PLAN

NotForConstruction

Revision  
 Project  
**Reception Scheme**  
 Address  
**Wentworth Castle,  
 Stainsborough, Barnsley**  
 Client  
**The Northern College**  
 Drawing  
**Proposed Pergola**

**storah**architecture  
 Chartered Architects  
 RIBA Chartered Practice

www.storah.com mail@storah.com 01706 813214  
 Scale Sheet Size Date Drawn  
 - ISO A1 Jun 25 LA

Drawing Number Revision

**23-023F - 312**

© Storah Architecture Ltd.