



Existing Rear elevation

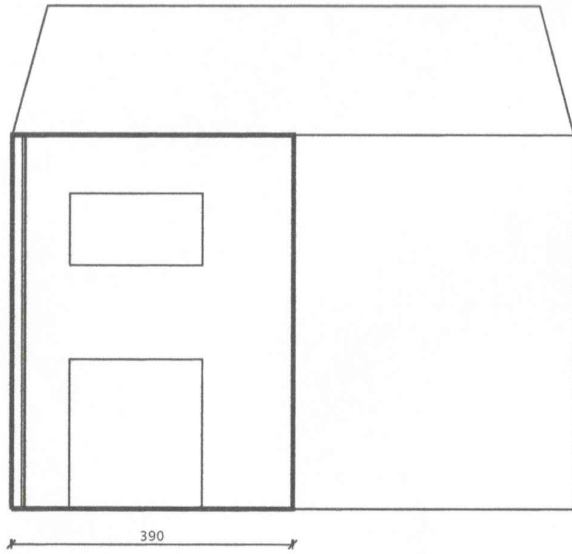

Proposed Rear elevation

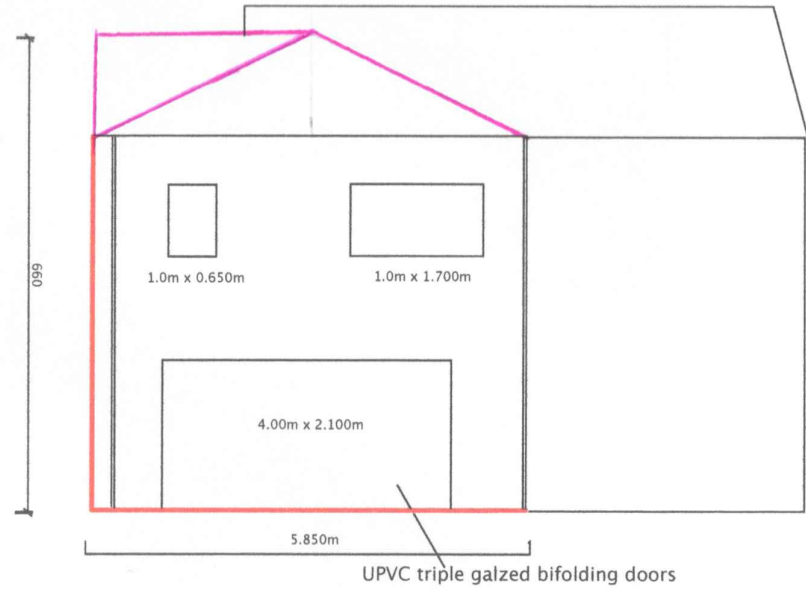

Scale 1cm:100cm