

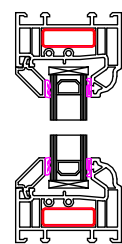



Window Profiles by Window Type 1:5

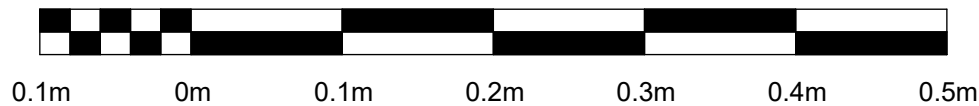


**Type A -
Fixed in Frame**

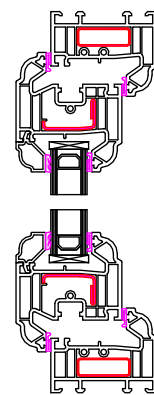


**Type B -
Fixed in Sash**

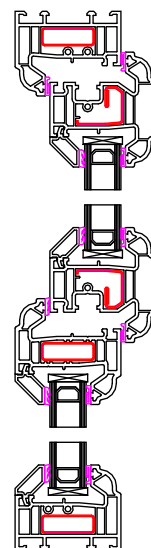


**Type C -
Fanlight**

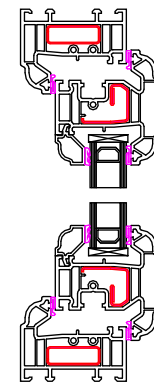


**Type D -
Side Hung**

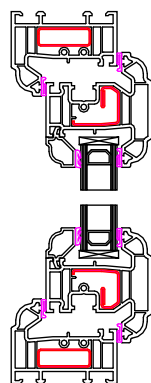


**Type E -
Top Hung**

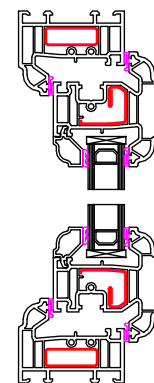

**Type F -
Tilt & Turn**

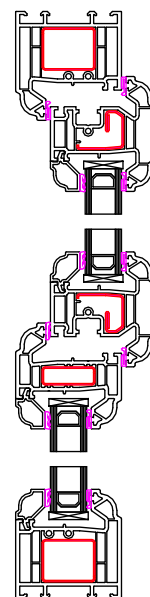

**Type G -
50 - 50 Mock Sash**

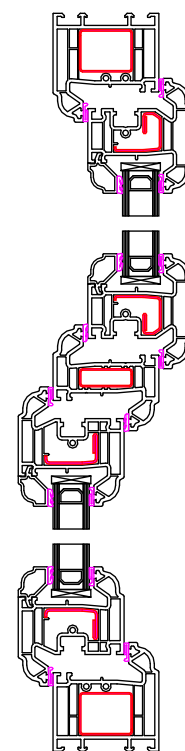

**Type H -
Fanlight over Dummy Vent**

Scale 1:100

Scale 1:50

Contract No.

FHI 145039

Site Address -

Green Bottom Barn, Barnsley Rd,
Hoylandswain, Sheffield,
South Yorkshire,
S36 7JA

Drawing No.

3 of 4

FHI Window Profiles by
Window Type

All Dimensions in mm

Scale: 1 : 5

@A3

Signed Off on - 25/08/2026

Review on -



First Home Improvements
Station Road Industrial
Estate Lenwade Norfolk
NR9 5LY

© Drawings, associated documentation and
intellectual property is protected under
copyright law.
All documentation by First Home
Improvements prohibits unauthorised
actions such as (but not limited to) the re-
issuing and re-production thereof without
prior consent.

