


DO NOT SCALE FROM THIS DRAWING.
 VERIFY ALL DIMENSIONS AND SETTING OUT ON SITE.
 NOTIFY ANY DISCREPANCIES TO THE ARCHITECT.

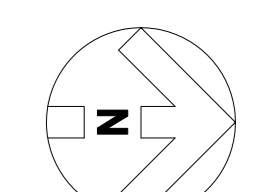

0 10 20 30 40 50
 1:500
 m

This drawing is based on the following information,
 subject to topographic surveys:-
 Ordnance Survey Data
 B&Q Store Design drawings

Drawing to be read in conjunction with Drawing
 A-PL-003

EXISTING AREAS

Gross External Areas (GEA)

Store	109,782 sq ft (10,199 sq m)
Builder's Yard	20,000 sq ft (1,858 sq m)
Garden Centre	30,000 sq ft (2,787 sq m)
TOTAL GROSS EXTERNAL	159,782 sq ft (14,844 sq m)

Net Sales Areas

Net Sales	95,574 sq ft (8,879 sq m)
Builder's Yard	20,000 sq ft (1,858 sq m)
Garden Centre & Greenhouse	30,000 sq ft (2,787 sq m)
TOTAL	145,574 sq ft (13,524 sq m)

EXISTING CAR PARKING

STANDARD SPACES plus PARENT & CHILD	572 + 6
DISABLED SPACES	13
TOTAL PARKING	591

CYCLE PARKING
 6/No Sheffield cycle hoops for customers
 (2 no. cycles per hoop) 12

ISSUED: 16/12/2013
 DATE: 16/12/2013
 DRAWING NO: A-PL-002

PLANNING

DATE: 16/12/2013

Sainsbury's
 STORE ACQUISITION
 STAIRFOOT BUSINESS PARK
 BARNSELEY

EXISTING SITE PLAN

SCALE: 1:500 @ A0
 DATE: AUG 2013

Hadfield Cawkwell Davidson

17 Broomgrove Rd, Sheffield, S19 2LZ. T 0114 266 8181 F 0114 266 6246 www.hcd.co.uk
 Architects | Engineers | Interior Design | Masterplanning | Urban Design
 2011-350 | A-PL-002 | *