
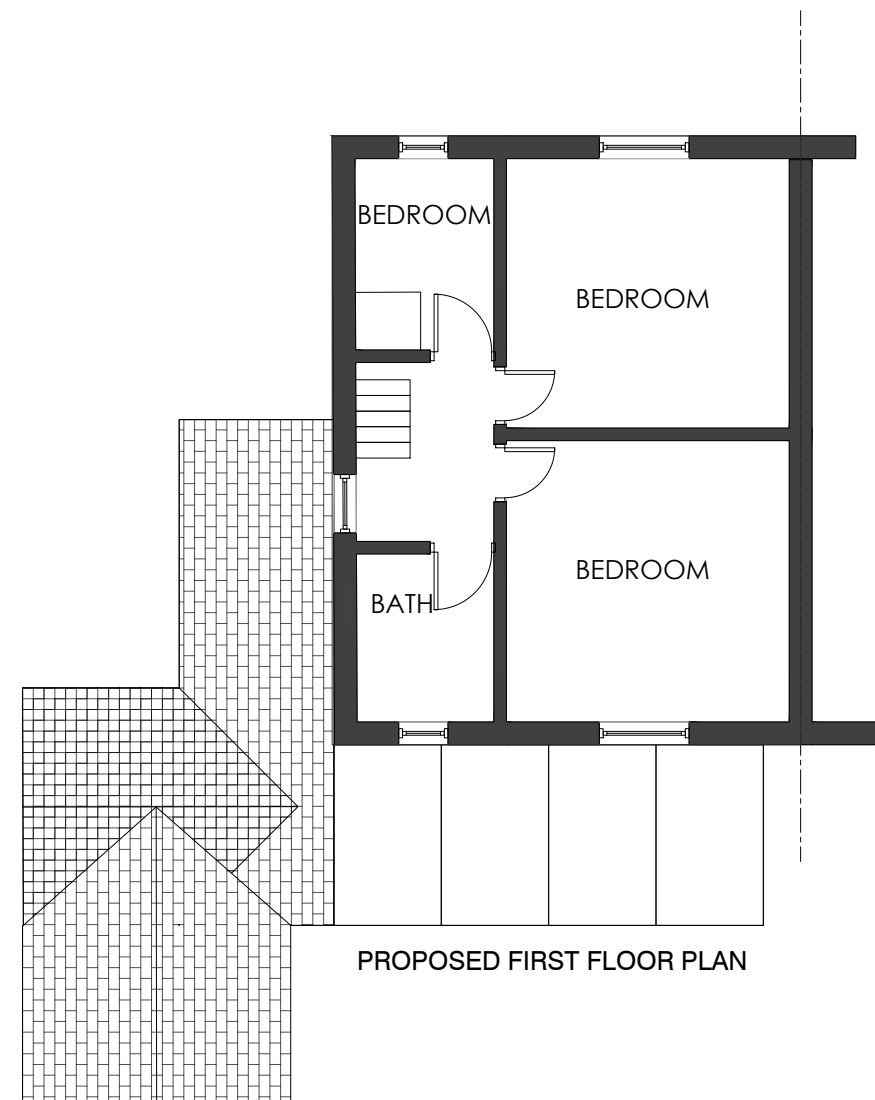


DO NOT SCALE DRAWING.
IF IN DOUBT ASK

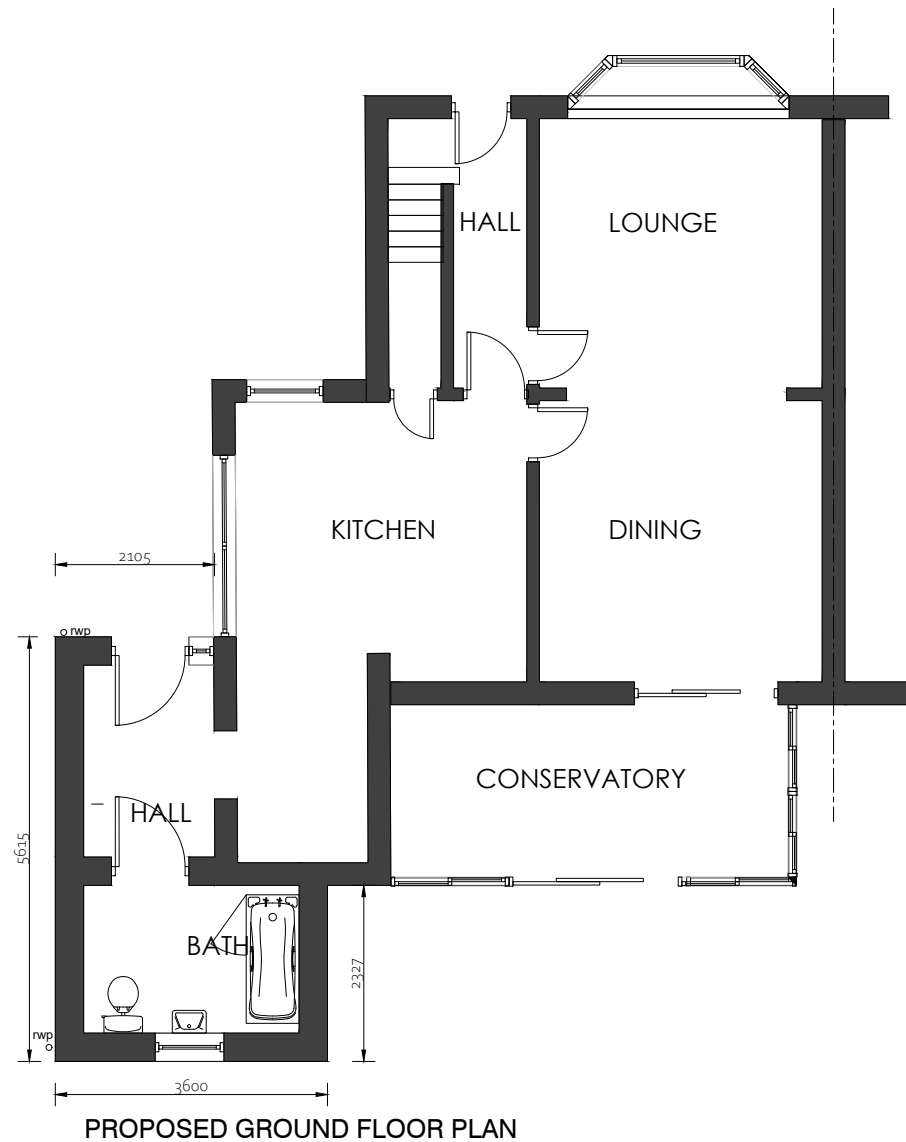

CLIENT DETAILS		PROJECT	TITLE		REV	DESCRIPTION	DATE	9 Malham Close Shafton Barnsley S72 8PE Tel: 07305270468 ian@residential72.co.uk	R RESIDENTIAL S72 8PE
MR M. BATES		PROPOSED GROUND FLOOR EXTENSION	PROPOSED FLOOR PLANS		A	GARAGE REMOVED AT LPA REQUEST BATHROOM RELOCATED TO REAR OF EXISTING DWELLING	11.12.24		
			B	27.03.25					
121 SUMMER LANE WOMBWELL BARNSELEY S73 8TU			REFERENCE	SCALE	1:100@A3				
		24-003-015-102	DATE	13.08.24					

©This drawing is copyright of Residential S72 Ltd

©This drawing is copyright of Residential 72 Ltd