





FRONT ELEVATION

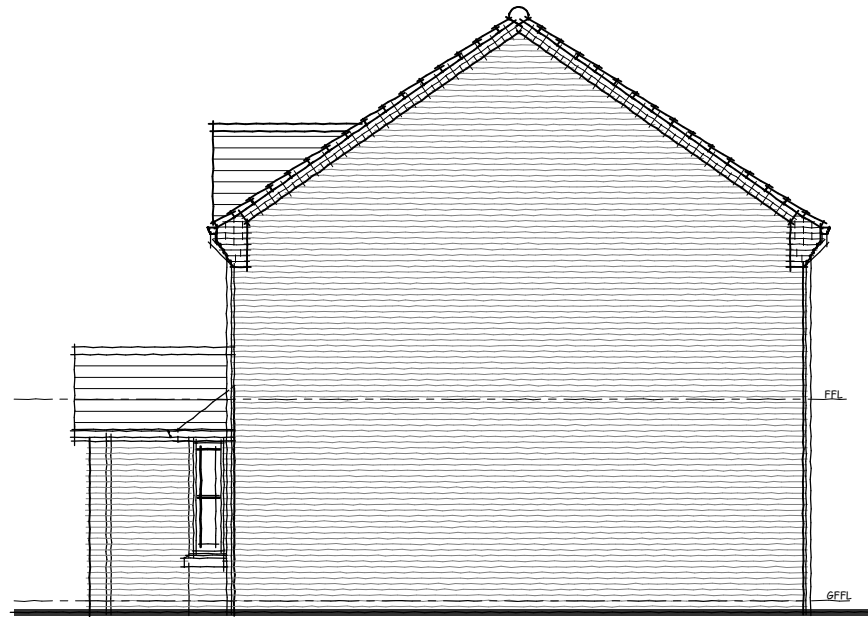


SIDE ELEVATION



REAR ELEVATION

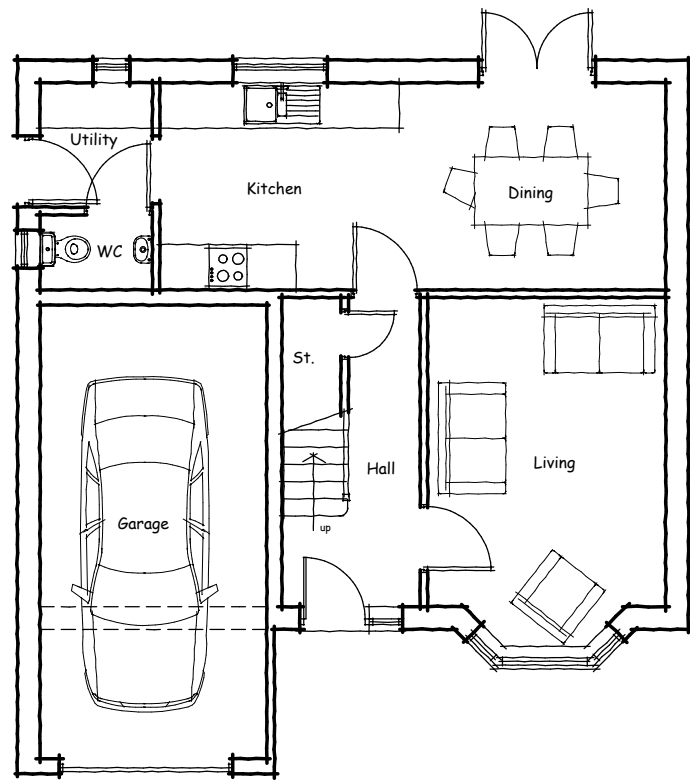

GROUND FLOOR PLAN

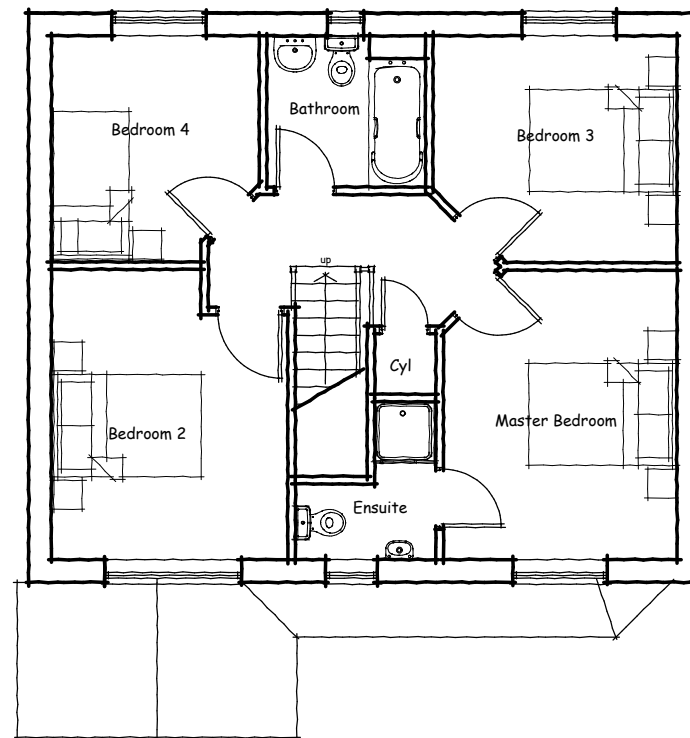

FIRST FLOOR PLAN



SIDE ELEVATION




Harron Homes Limited  
 Colton House  
 Temple Point  
 Bullerthorpe Lane  
 Leeds  
 LS15 9JL

Tel: 0113 2044670  
 Fax: 0113 204 4677  
 Web: www.harronhomes.co.uk

DRAWING TITLE:  
**'The Birkwith'**  
 Brick Planning Drawing  
 (4 bed 2 storey house)

REV	DATE	AMENDMENT
A	14/07/14	REAR ELEVATION ADJUSTED



SCALE:  
**1 : 100 @ A3**

DATE:  
**JULY 2014**

DRAWN: HH	CHECKED: -	DWG NO. P.51.00	REV. A
--------------	---------------	--------------------	-----------

ALL DIMENSIONS TO BE CHECKED ON SITE. DISCREPANCIES, AMBIGUITIES AND/OR OMISSIONS BETWEEN THIS DRAWING AND INFORMATION GIVEN ELSEWHERE MUST BE REPORTED TO THIS OFFICE AND CLARIFICATION SOUGHT BEFORE PROCEEDING