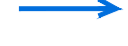



KEY:

 Indicates surface water flood routing in extreme events over 1 in 100 year with 45% allowance for climate change. Indicative flow paths.

 Road Level (metres)

NOTE: ALL EXTERNAL GROUND LEVELS TO PLOTS ARE AT LEAST 150mm BELOW FINISHED FLOOR LEVEL TO AVOID FLOODING OF PLOTS FROM EXCESS FLOOD WATER FLOWS.

| | | | | |
|-----|--------------|-----|-----|------------|
| P01 | First issue. | JR | CH | 30.08.2024 |
| REV | DESCRIPTION | SIG | CHK | DATE |

HOOBERS HOMES

WEST STREET, WORSBROUGH,
BARNSELY

FLOOD ROUTING PLAN



Eastwood
CONSULTING ENGINEERS

St Andrew's House
23 Kingfield Road
Sheffield, S11 9AS

T: 0114 255 4554
E: mail@eastwoodce.com
eastwoodce.com

| | | | |
|--|-------------|---------|--|
| ECE PROJECT No | SCALE AT A1 | STATUS | SUITABLE FOR |
| 48404 | 1:250 | S0 | Initial |
| DRAWING NUMBER | | REV | |
| 48404 - ECE - XX - XX - DR - C - 0057 | P01 | Project | Originator Zone Level Type Role Number |