


OUTLINE PLANNING DETAILS ONLY

© 2006. Copyright of this drawing is held with Freeman Consultancy. This drawing is not to be scaled from and is to be read in conjunction with all Architects' and Engineers' drawings. Site dimensions are to be taken before work commences. Discrepancies are to be reported to Freeman Consultancy.

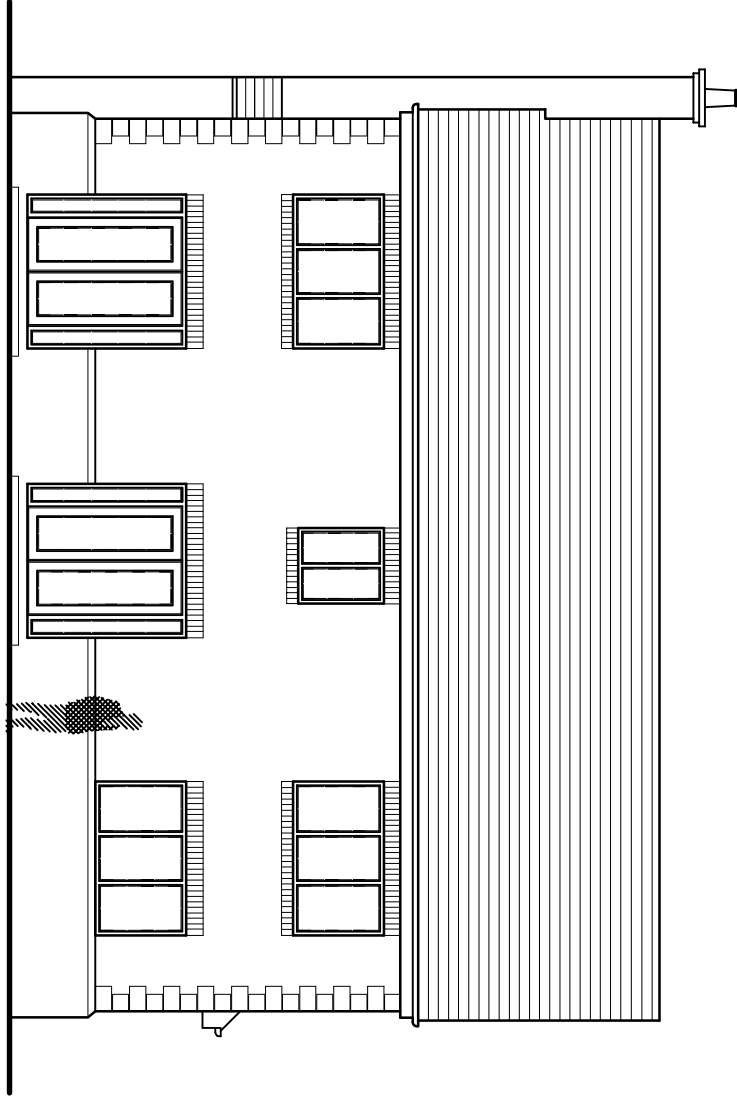

Side




Rear

Type B


Type A

Type B

ELEVATIONS PLOT 1

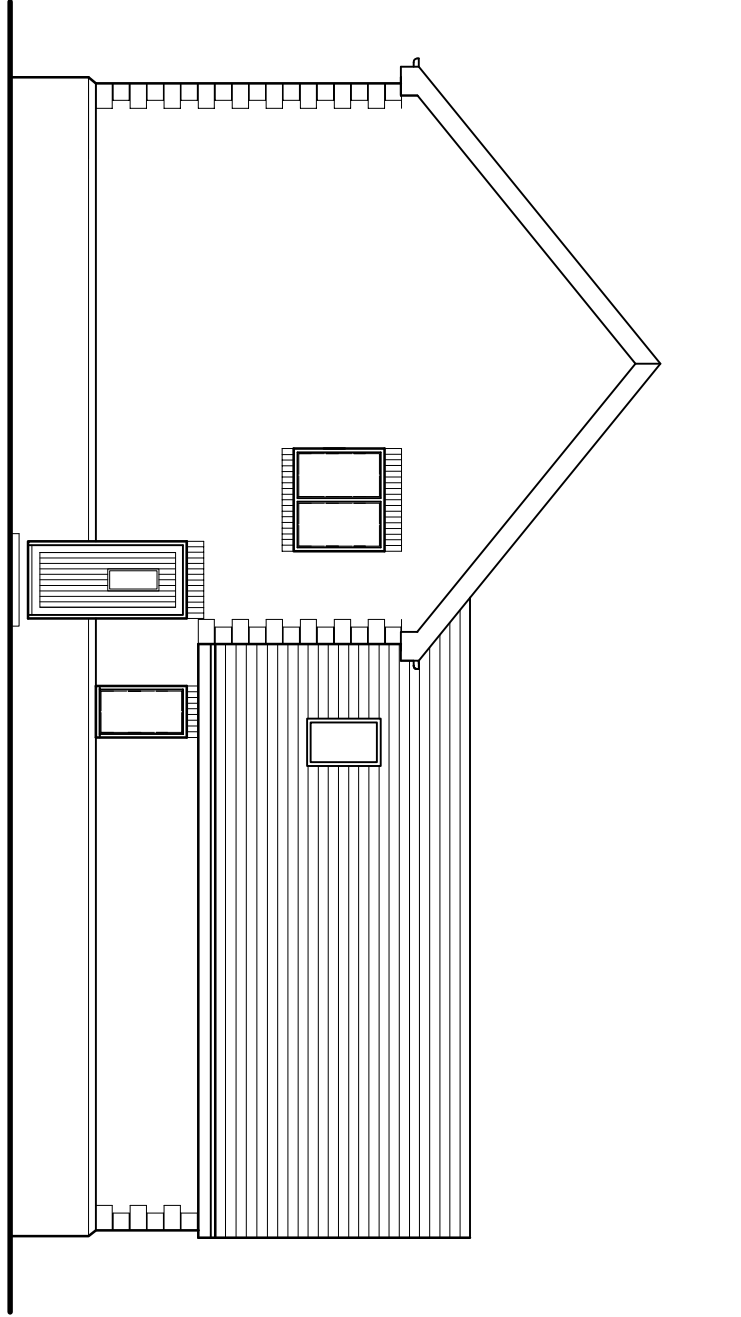


Side

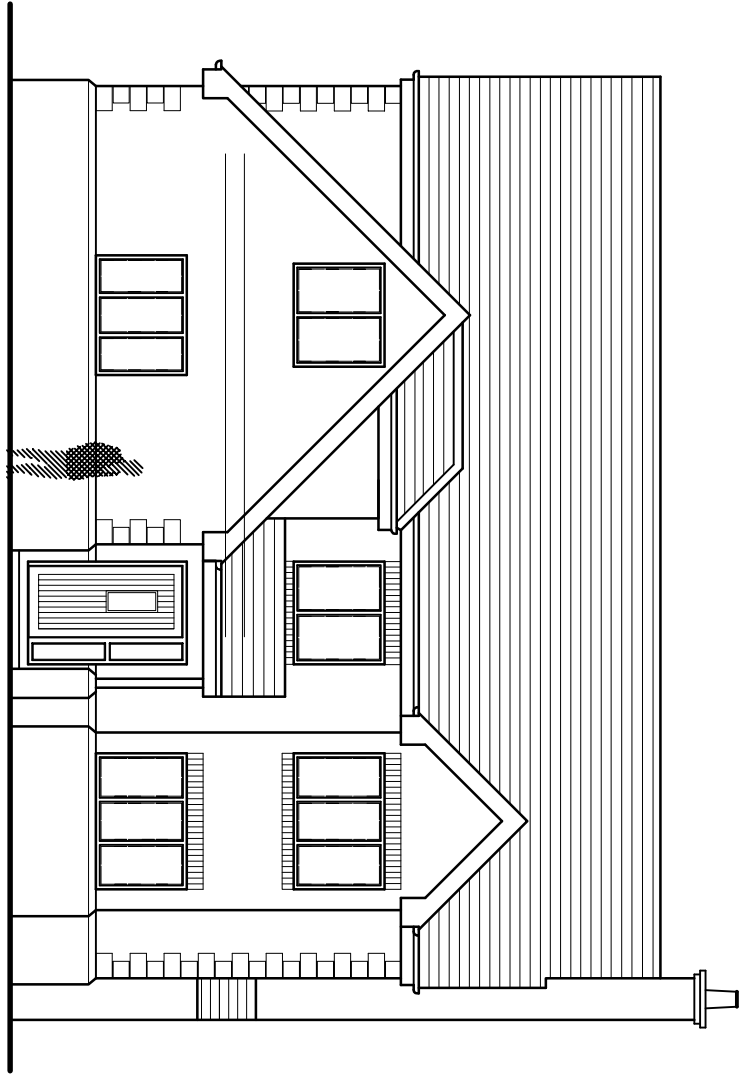


Front


ELEVATIONS PLOT 2

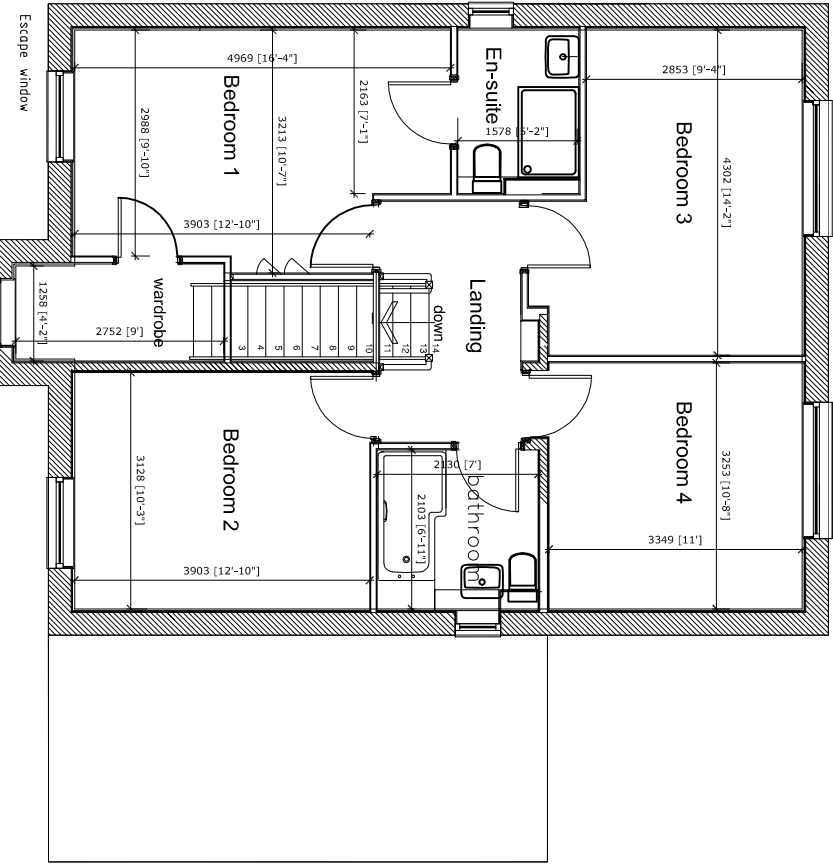


HOUSE TYPE A
FIRST FLOOR PLAN

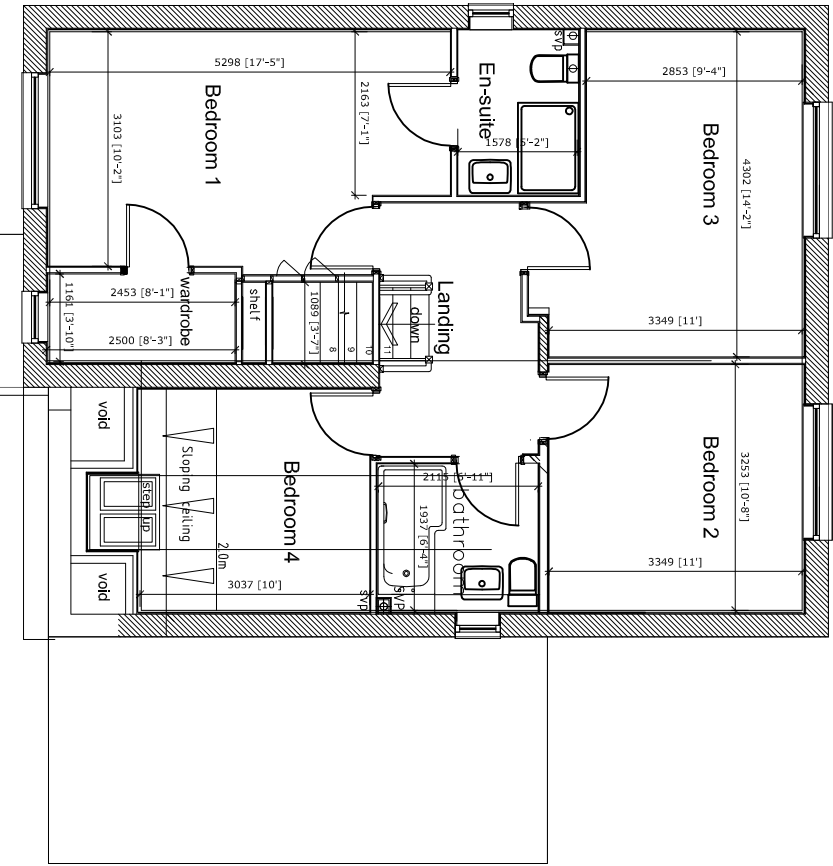


HOUSE TYPE B
FIRST FLOOR PLAN

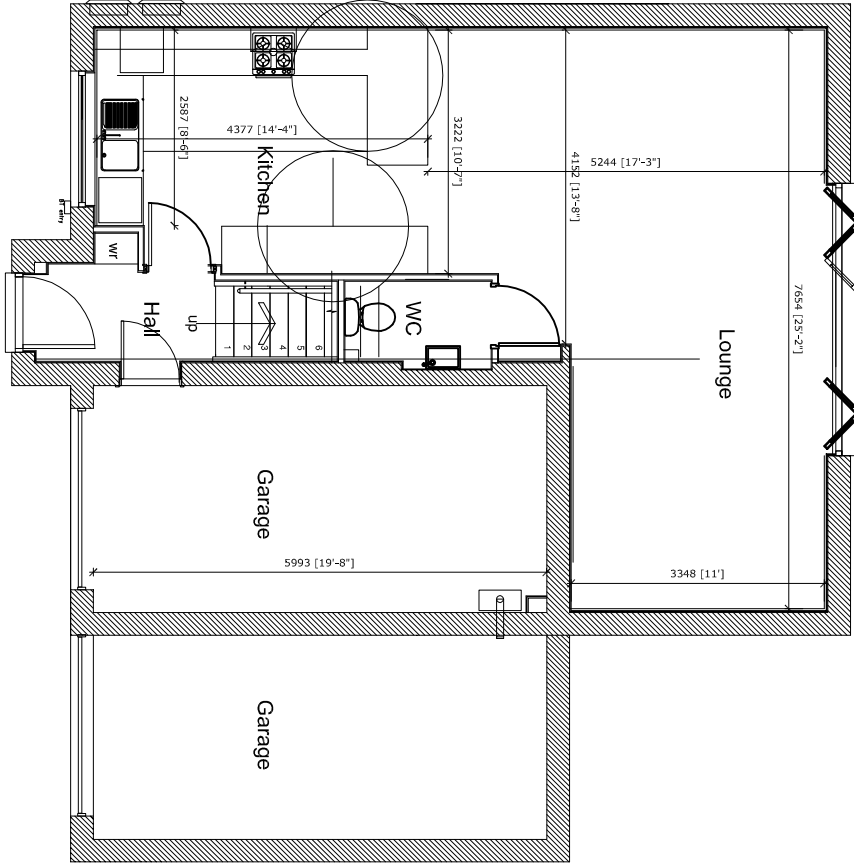


HOUSE TYPE A
GROUND FLOOR PLAN

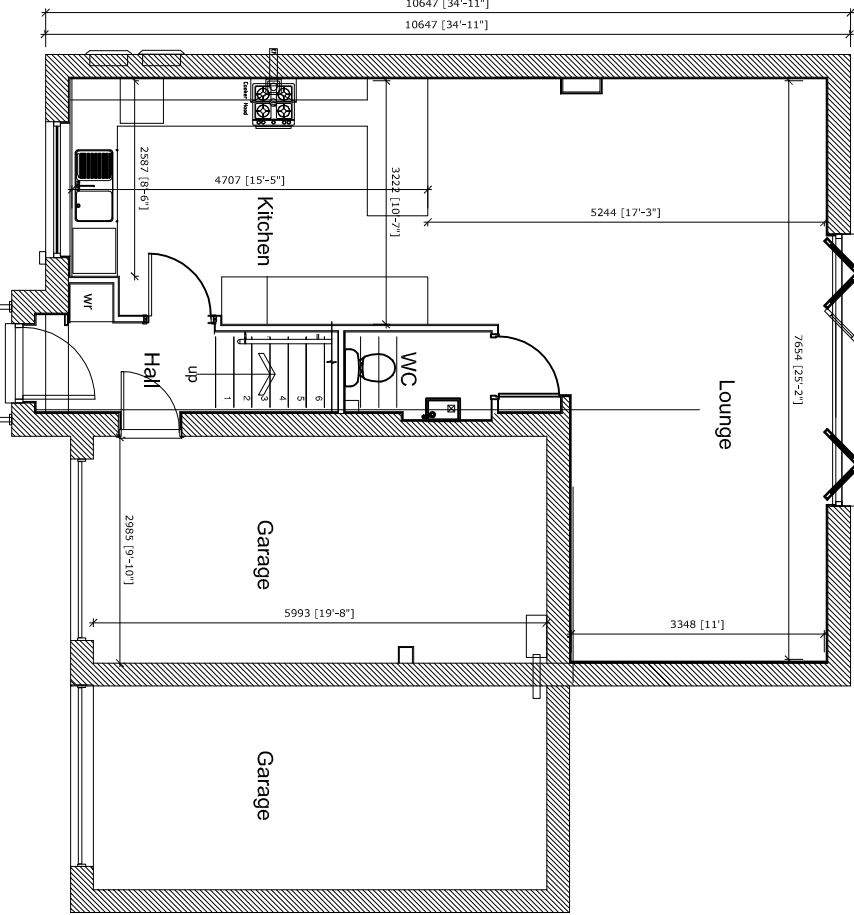

HOUSE TYPE B
GROUND FLOOR PLAN

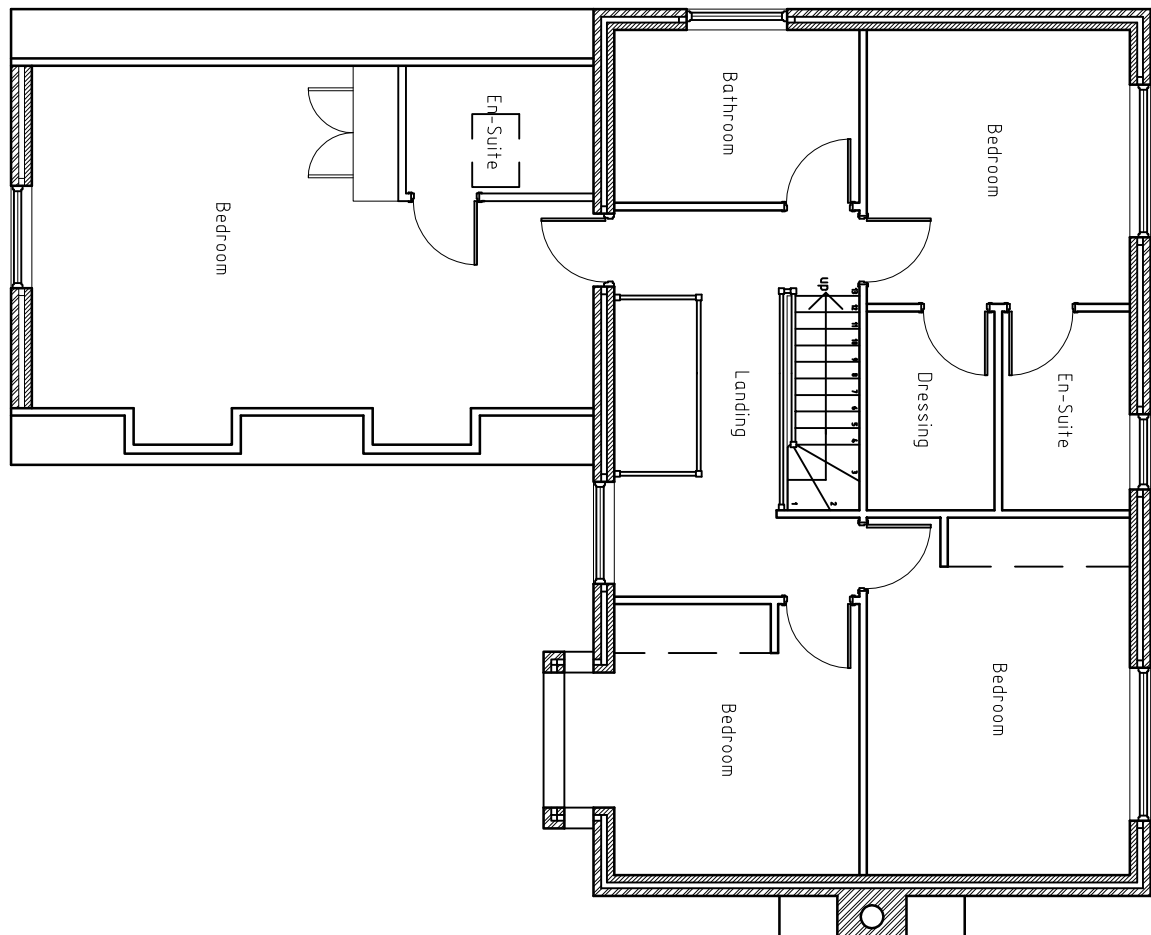


First Floor

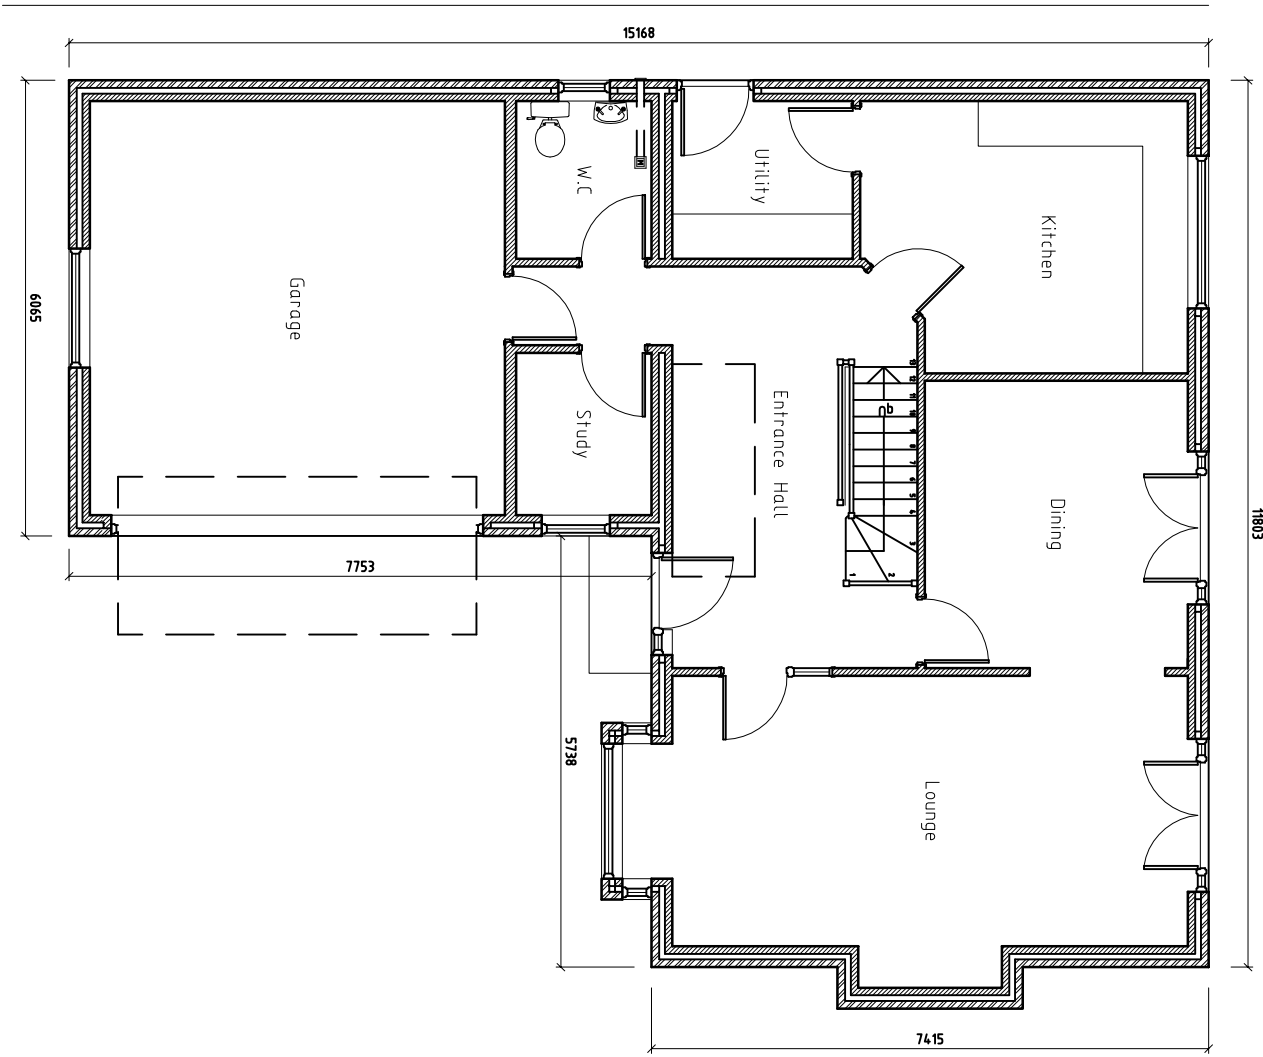

Ground Floor

FLOOR LAYOUT PLOT

FLOOR LAYOUT OPTIONS PLOT 1

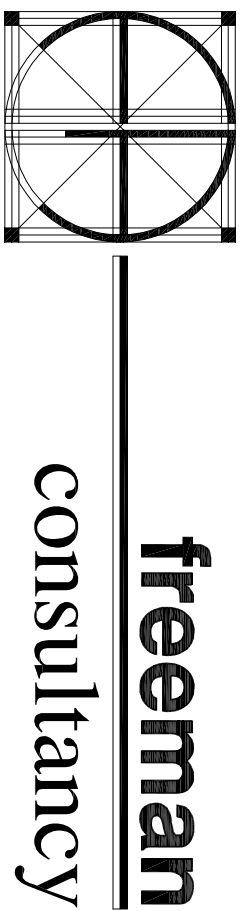

CONSULTING ENGINEERS
BUILDING SURVEYORS
ARCHITECTURAL DESIGNERS

Redbridge House, 92 Church Street, Redbridge, S. Yorks. S84 8DQ
TEL: 01793 378787 FAX: 01793 378783
Website: www.freemanconsultancy.co.uk

CONSULTANT No. SCALE DATE DRAWN CHECKED

1:100 May 20 RF RAF

PROJECT No. DISCIPLINE DRAWING No. STATUS REV
FC/2020.18 03