



LOWER GROUND FLOOR


COTE LANE
60m
60m

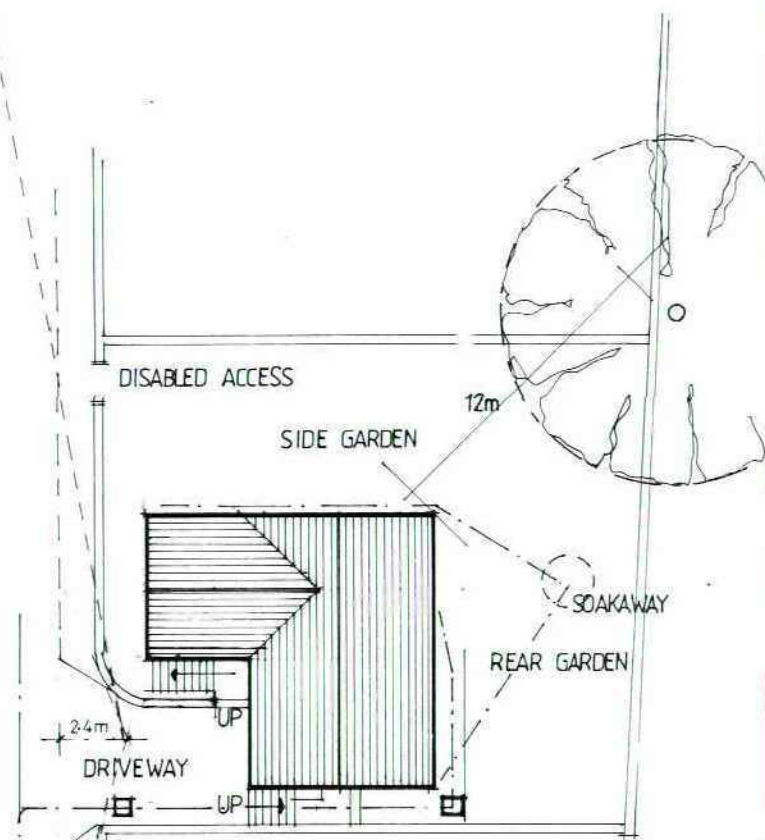

SITE PLAN 1:200

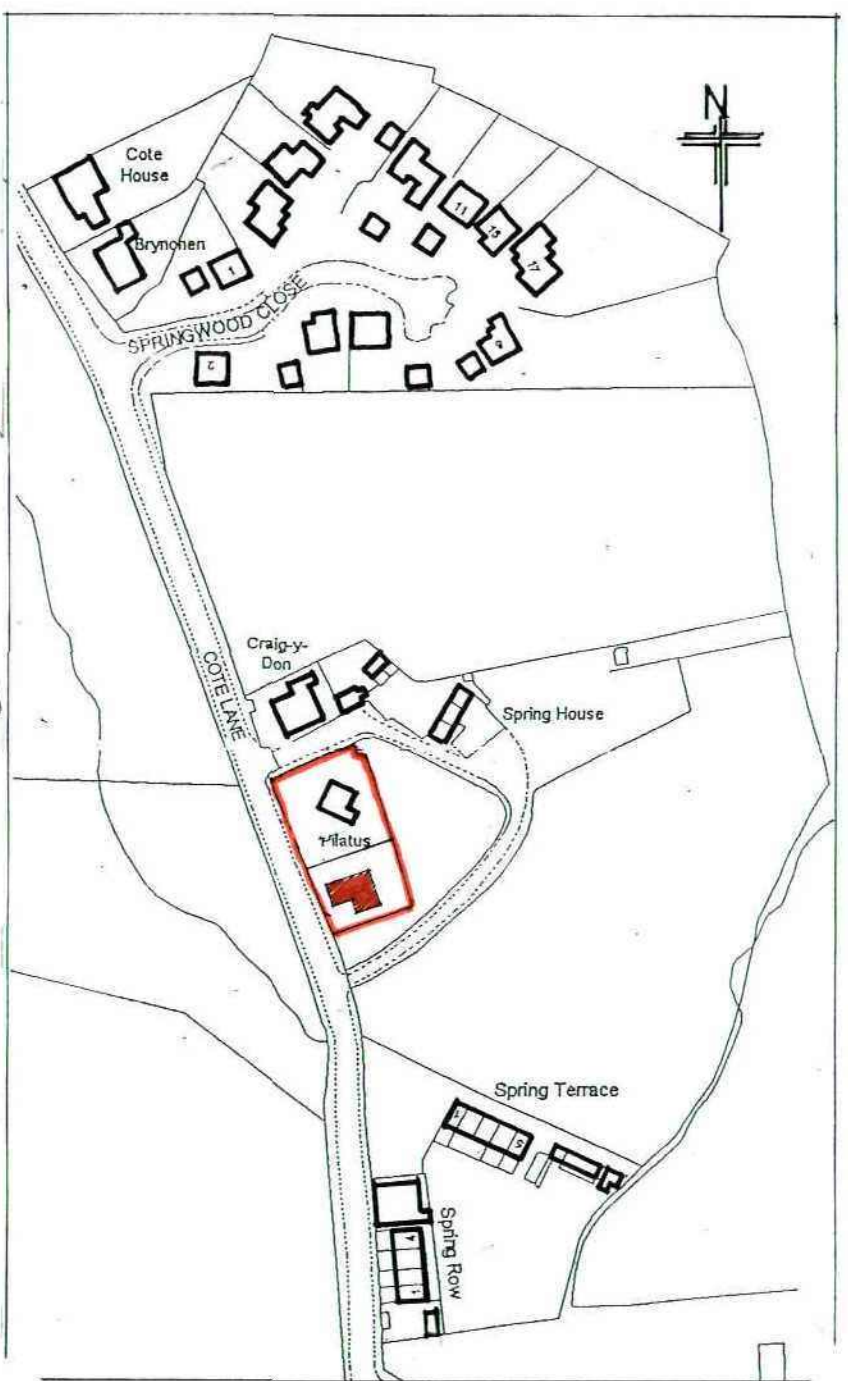

LOCATION PLAN 1:1250

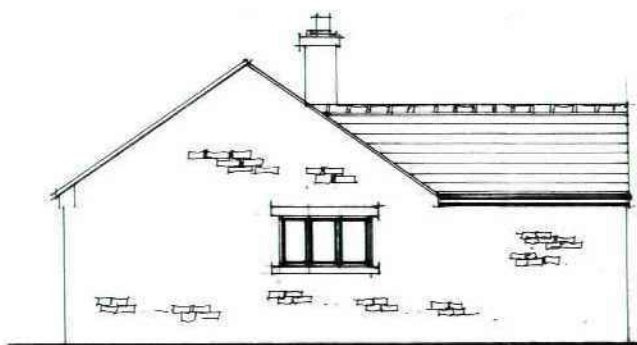

SIDE ELEVATION - NORTH

WALLS NATURAL COURSED STONE
ROOF NATURAL BLUE SLATES



REAR ELEVATION - EAST

PROPOSED DETACHED "GRANNY ANNEXE"

ON LAND ADJACENT TO
'PILATUS'
COTE LANE
THURGOLAND,
NR SHEFFIELD

FOR MR AND MRS N.J. DOWKES

SCALE 1:100 1:50


DATE FEB 2013 2013.02

DRAWN R HARRIS



FRONT ELEVATION - WEST

DISABLED ACCESS AND RAMP WITH LEVEL ACCESS TO FRONT DOOR

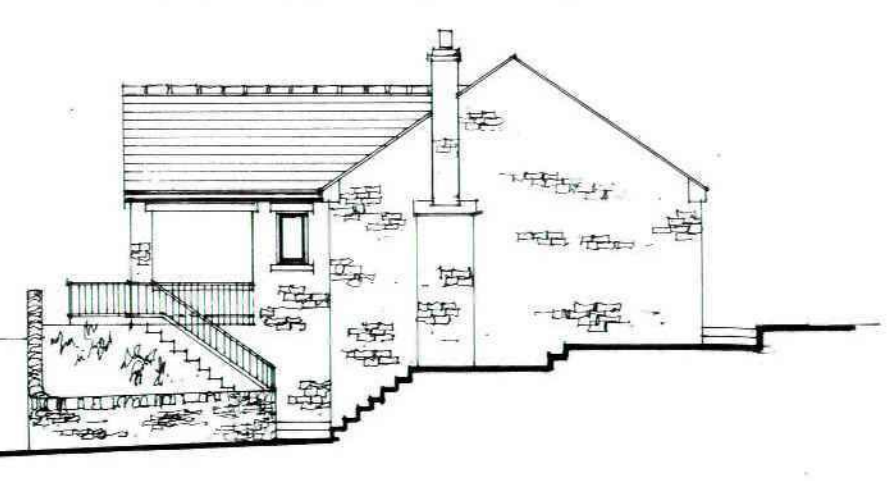

SIDE ELEVATION - SOUTH

SEWER CONNECTION TO BE VIA 45° SADDLE OR JUNCTION AND TO BE INSPECTED AND APPROVED BY YORKSHIRE WATER

Millé design

Architectural planning, building & interiors
M. E. Harris B.A. (Arch) R. Harris F.C.S.D.
design & construction tel. & fax: 0114 2886929