



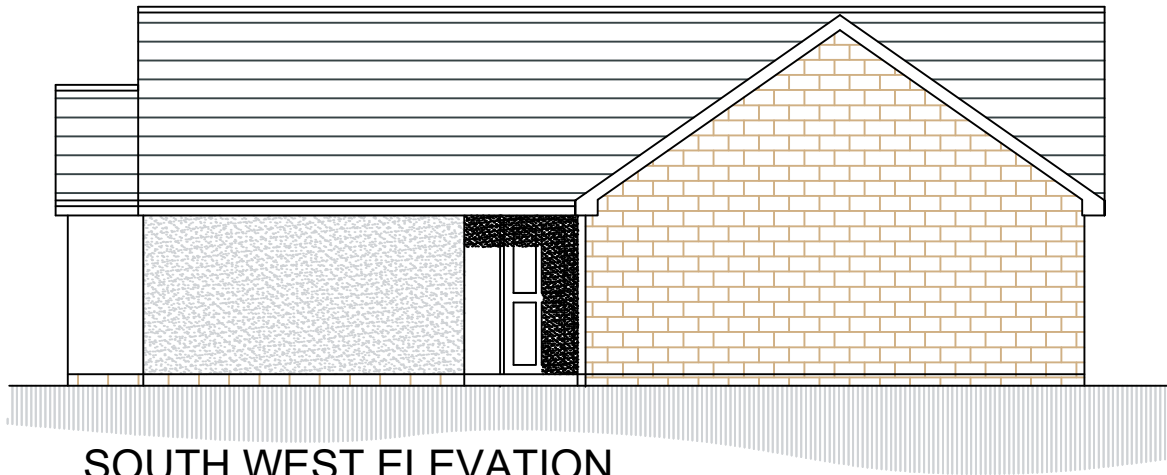

SOUTH WEST ELEVATION

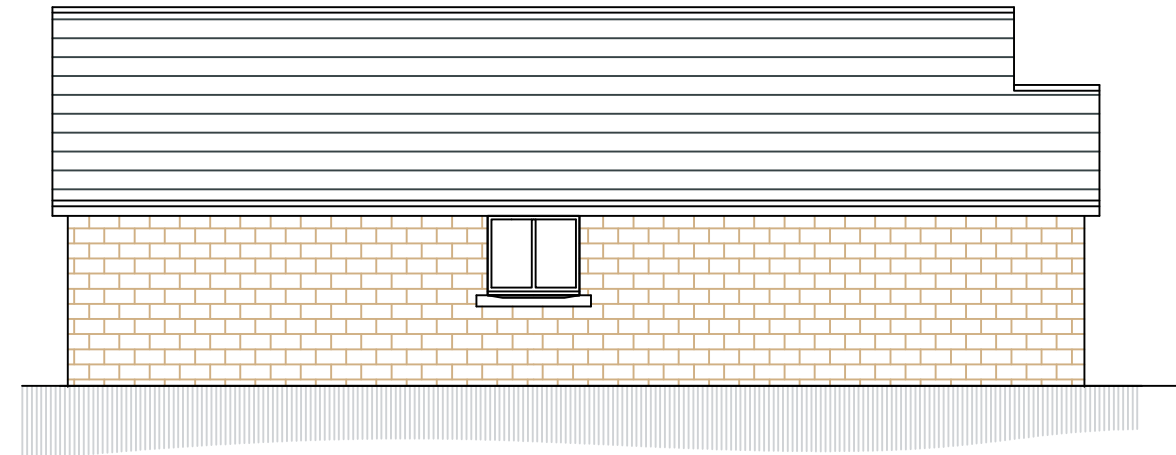


SOUTH EAST ELEVATION




NORTH EAST ELEVATION



NORTH WEST ELEVATION

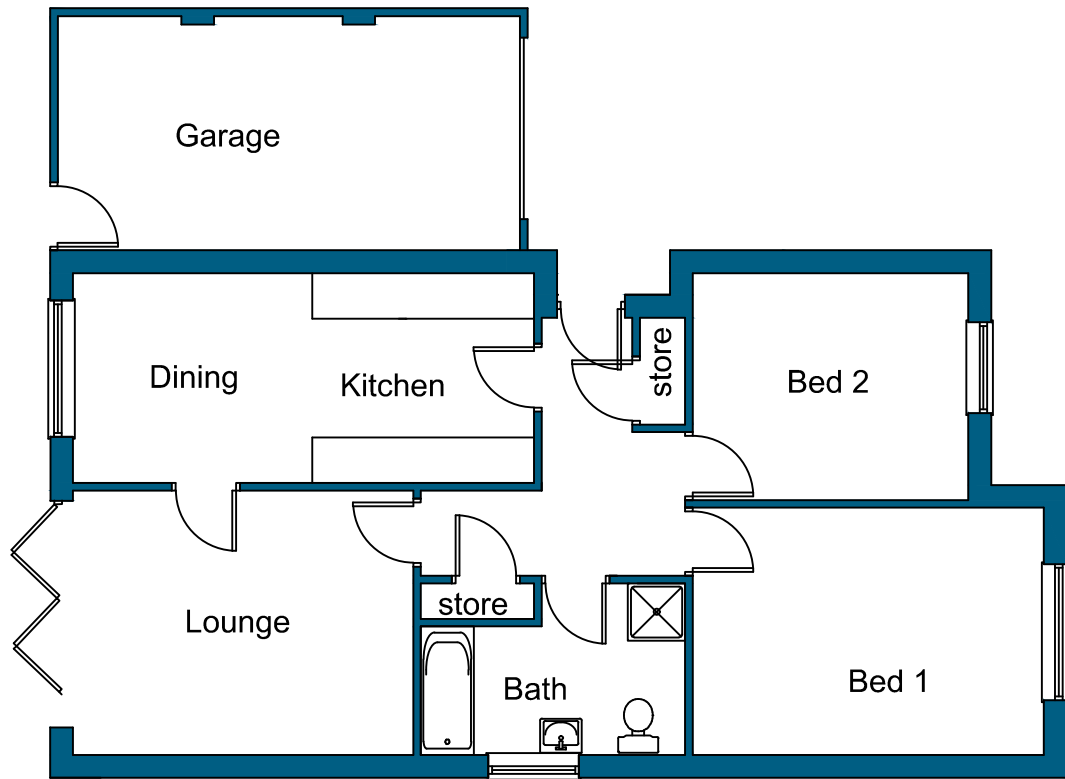

PLAN

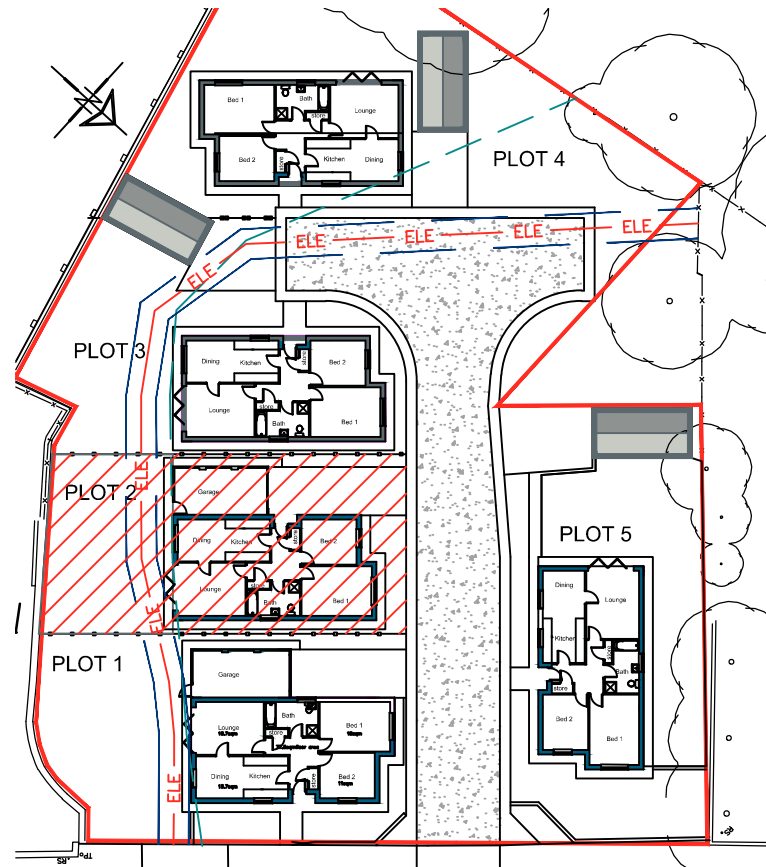

OFFICE ONE,
DRILL HALL,
11 EASTGATE,
BARNLEY,
S70 2EU

Phone: 01226 208482
Email: info@whiteagus.co.uk
Web: www.whiteagus.co.uk

Project.
RESIDENTIAL DEVELOPMENT AT
ROYSTON W.M.C. CHURCH STREET
ROYSTON, BARNLEY

Client.
AVEY HOMES LTD

Drawing
Title.
PLANS AND ELEVATIONS
PLOT 2

Date.
JUNE 2024
Ref. 23-227
Scale.
1:100 @ A3
Dwg. No. 02
Rev. A

Date	Suffix	Description	Date	Suffix	Description
19/07/2024	A	REVISED TO ELECTRIC CABLE POSITION			