
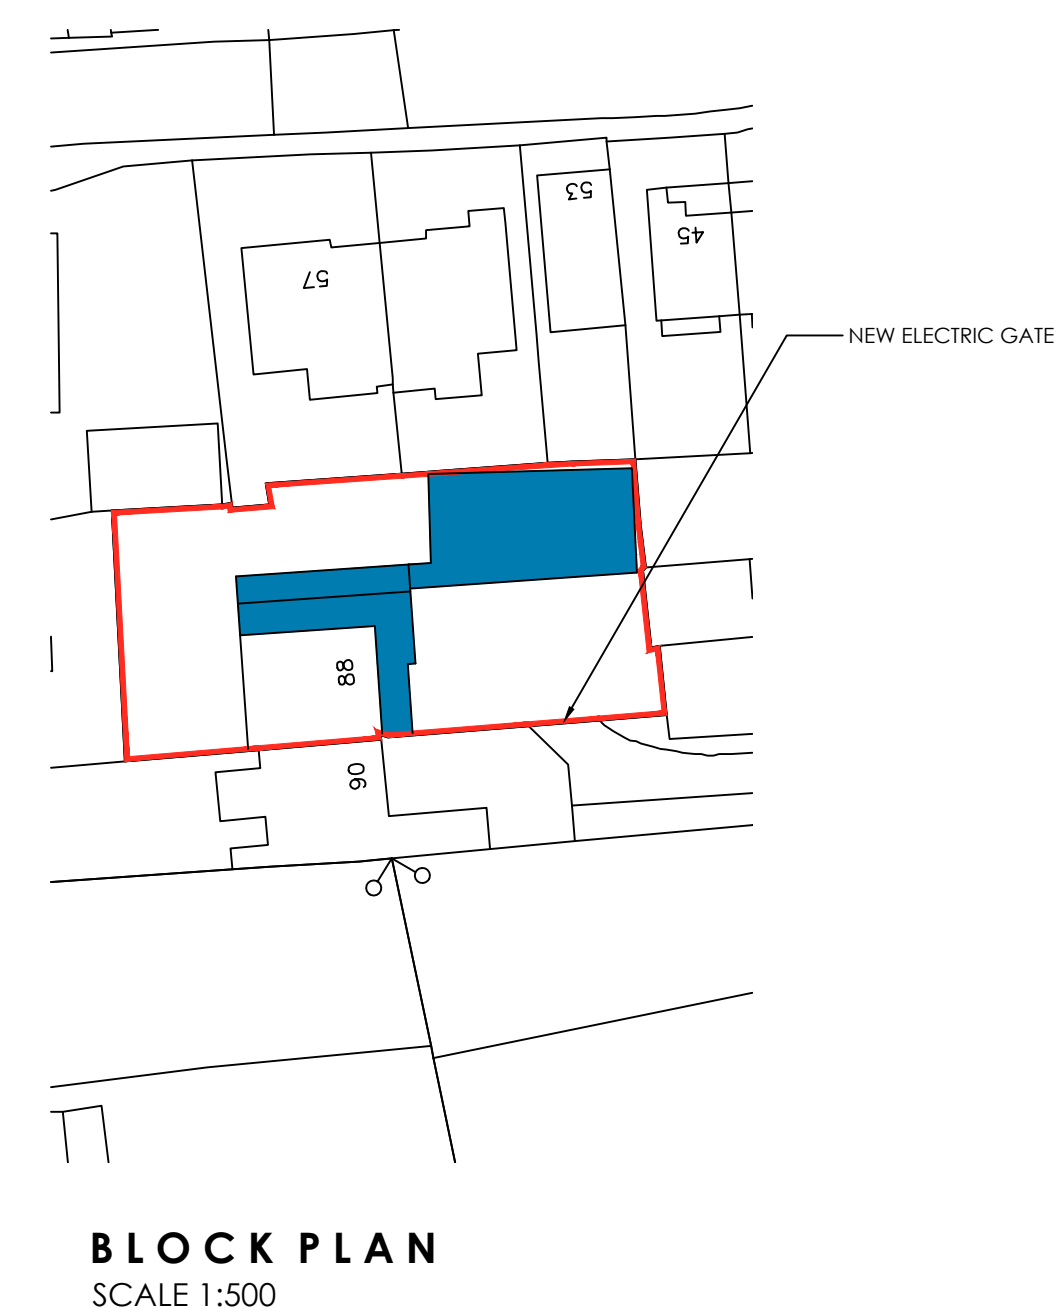


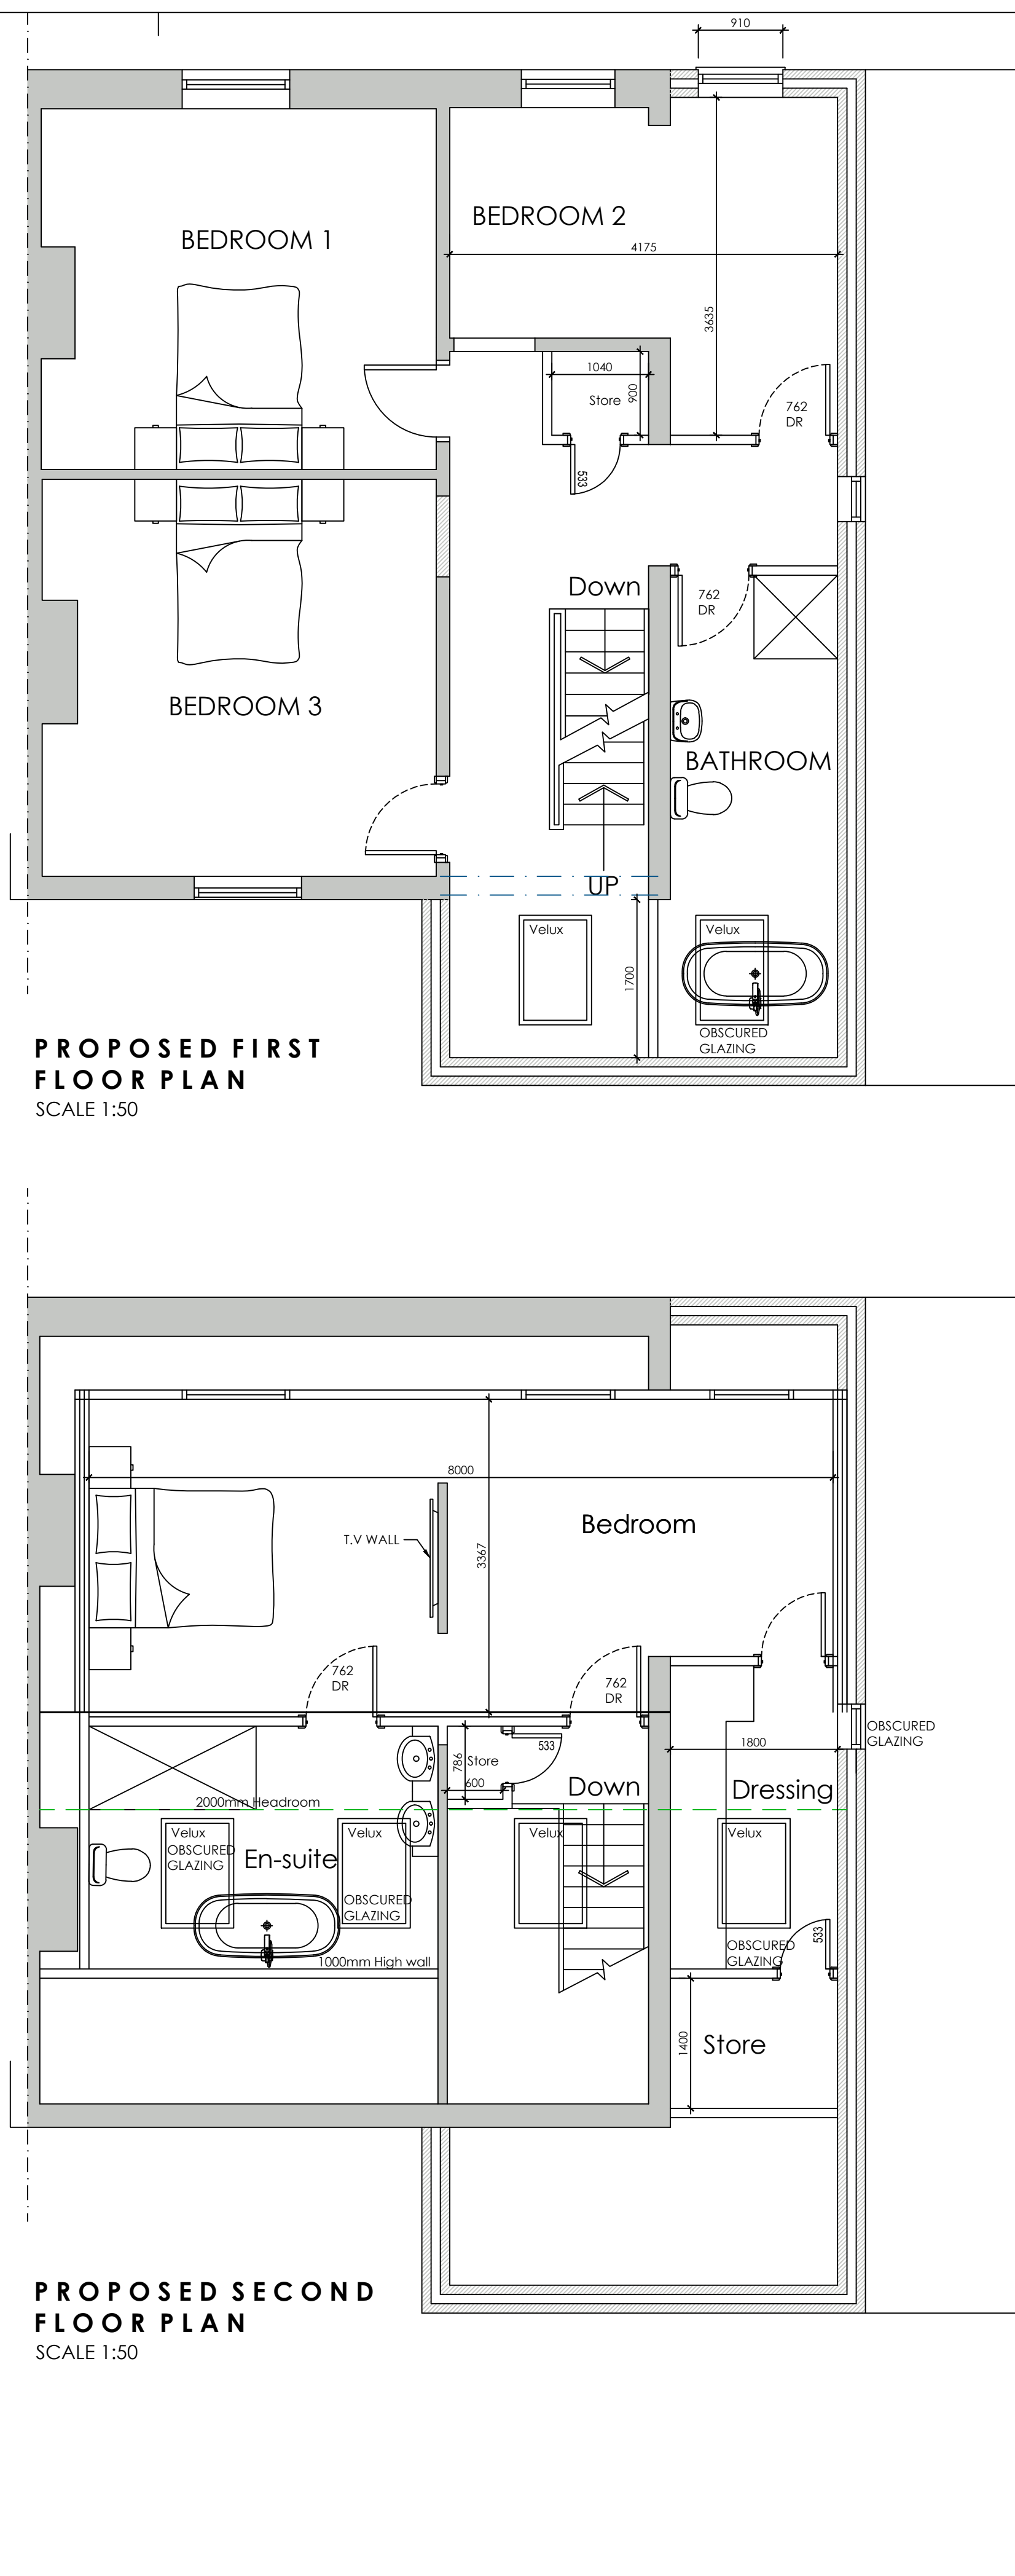

 White Agus PARTNERSHIP			OFFICE ONE, 34 VICTORIA ROAD, BARNSELEY, S70 2BU			Phone: 01226 208482		
			Email: info@whiteaguspартnership.co.uk Web: www.whiteaguspартnership.co.uk					
ARCHITECTURAL SERVICES								
Project. PROPOSED EXTENSION AT 88 INTAKE LANE BARNSELEY S75 2HY					Client. ALEX BALL & LINDSAY ARMITAGE			