



APPLICATION NUMBER 2025/0436 QS STRAFFORD AVENUE ELSECAR BARNSELY S74 8AL

BS = BIKE SHED ELEVATIONS SCALE 1:50 mm


SIDE FACING NORTHERLY

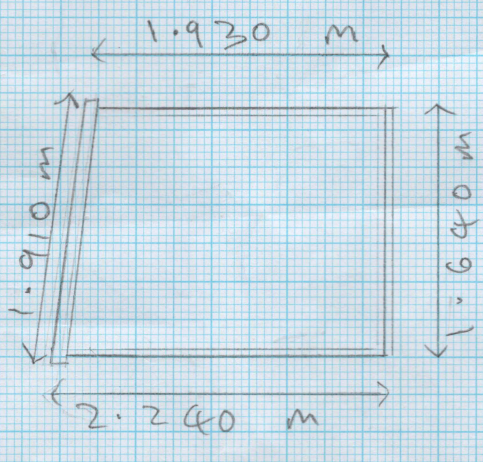


BACK FACING EASTERLY

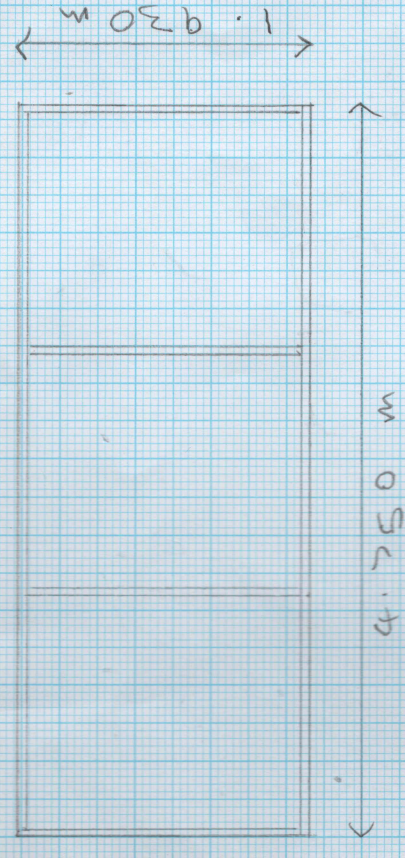


FLOOR AREA 2x SECTIONS

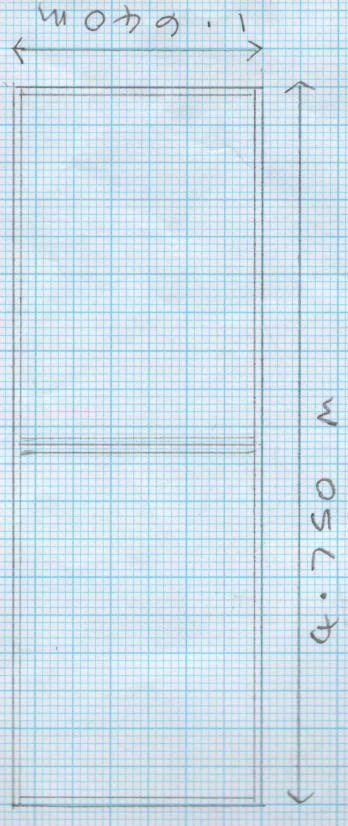

SIDE FACING SOUTHERLY

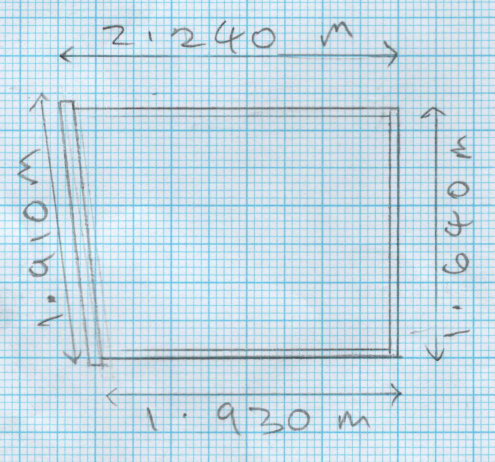

FRONT FACING WESTERLY

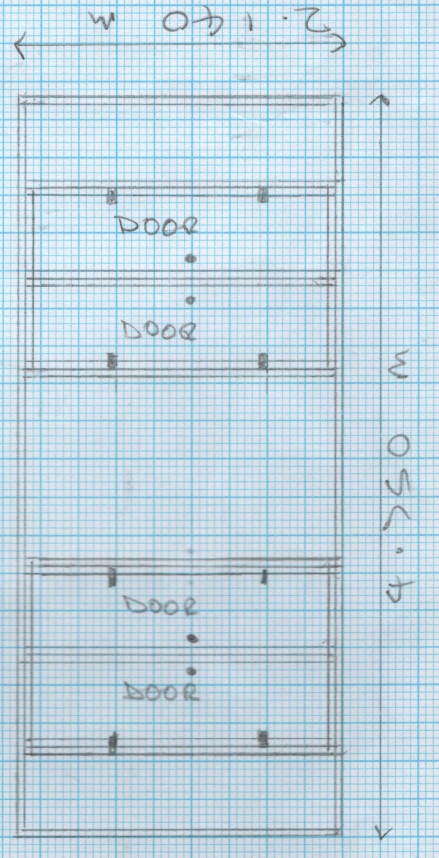

ROOF AREA 2x SECTIONS

