

© THIS DRAWING IS THE PROPERTY OF FORE CONSULTING
REGISTERED IN ENGLAND NO 7291952 COPYRIGHT RESERVED

DO NOT SCALE

N O T E S

GENERAL NOTES

a.

THE TOPOGRAPHICAL SURVEY IS BASED ON INFORMATION PRODUCED BY HAYCOCK & TODD, JOB NO. S9417, FILE S9417-3D BARNSELY WEST.DWG, DATED MAY 2019. THE INFORMATION USED IN PREPARATION OF THIS AND ALL OTHER FORE CONSULTING DESIGNS AND DRAWINGS IS NOT WARRANTED. IT SHALL BE THE RESPONSIBILITY OF THE CONTRACTOR TO VERIFY ALL SURVEY INFORMATION PROVIDED AND REPORT ANY ANOMALIES TO FORE CONSULTING.

DESIGN NOTES


1.

ALL DESIGN AND WORKS TO COMPLY WITH CURRENT VERSION OF THE FOLLOWING DOCUMENTS:

- DESIGN MANUAL FOR ROADS AND BRIDGES (DMRB);
- SPECIFICATION FOR HIGHWAY WORKS (SHW);
- MANUAL FOR STREETS (MFS); AND
- BARNSELY METROPOLITAN BOROUGH COUNCIL (BMBC) DESIGN GUIDE AND SPECIFICATION.

2.

THIS DRAWING TO BE READ IN CONJUNCTION WITH DRAWINGS NO. 3062-100-100 AND 3062-100-200 SERIES.

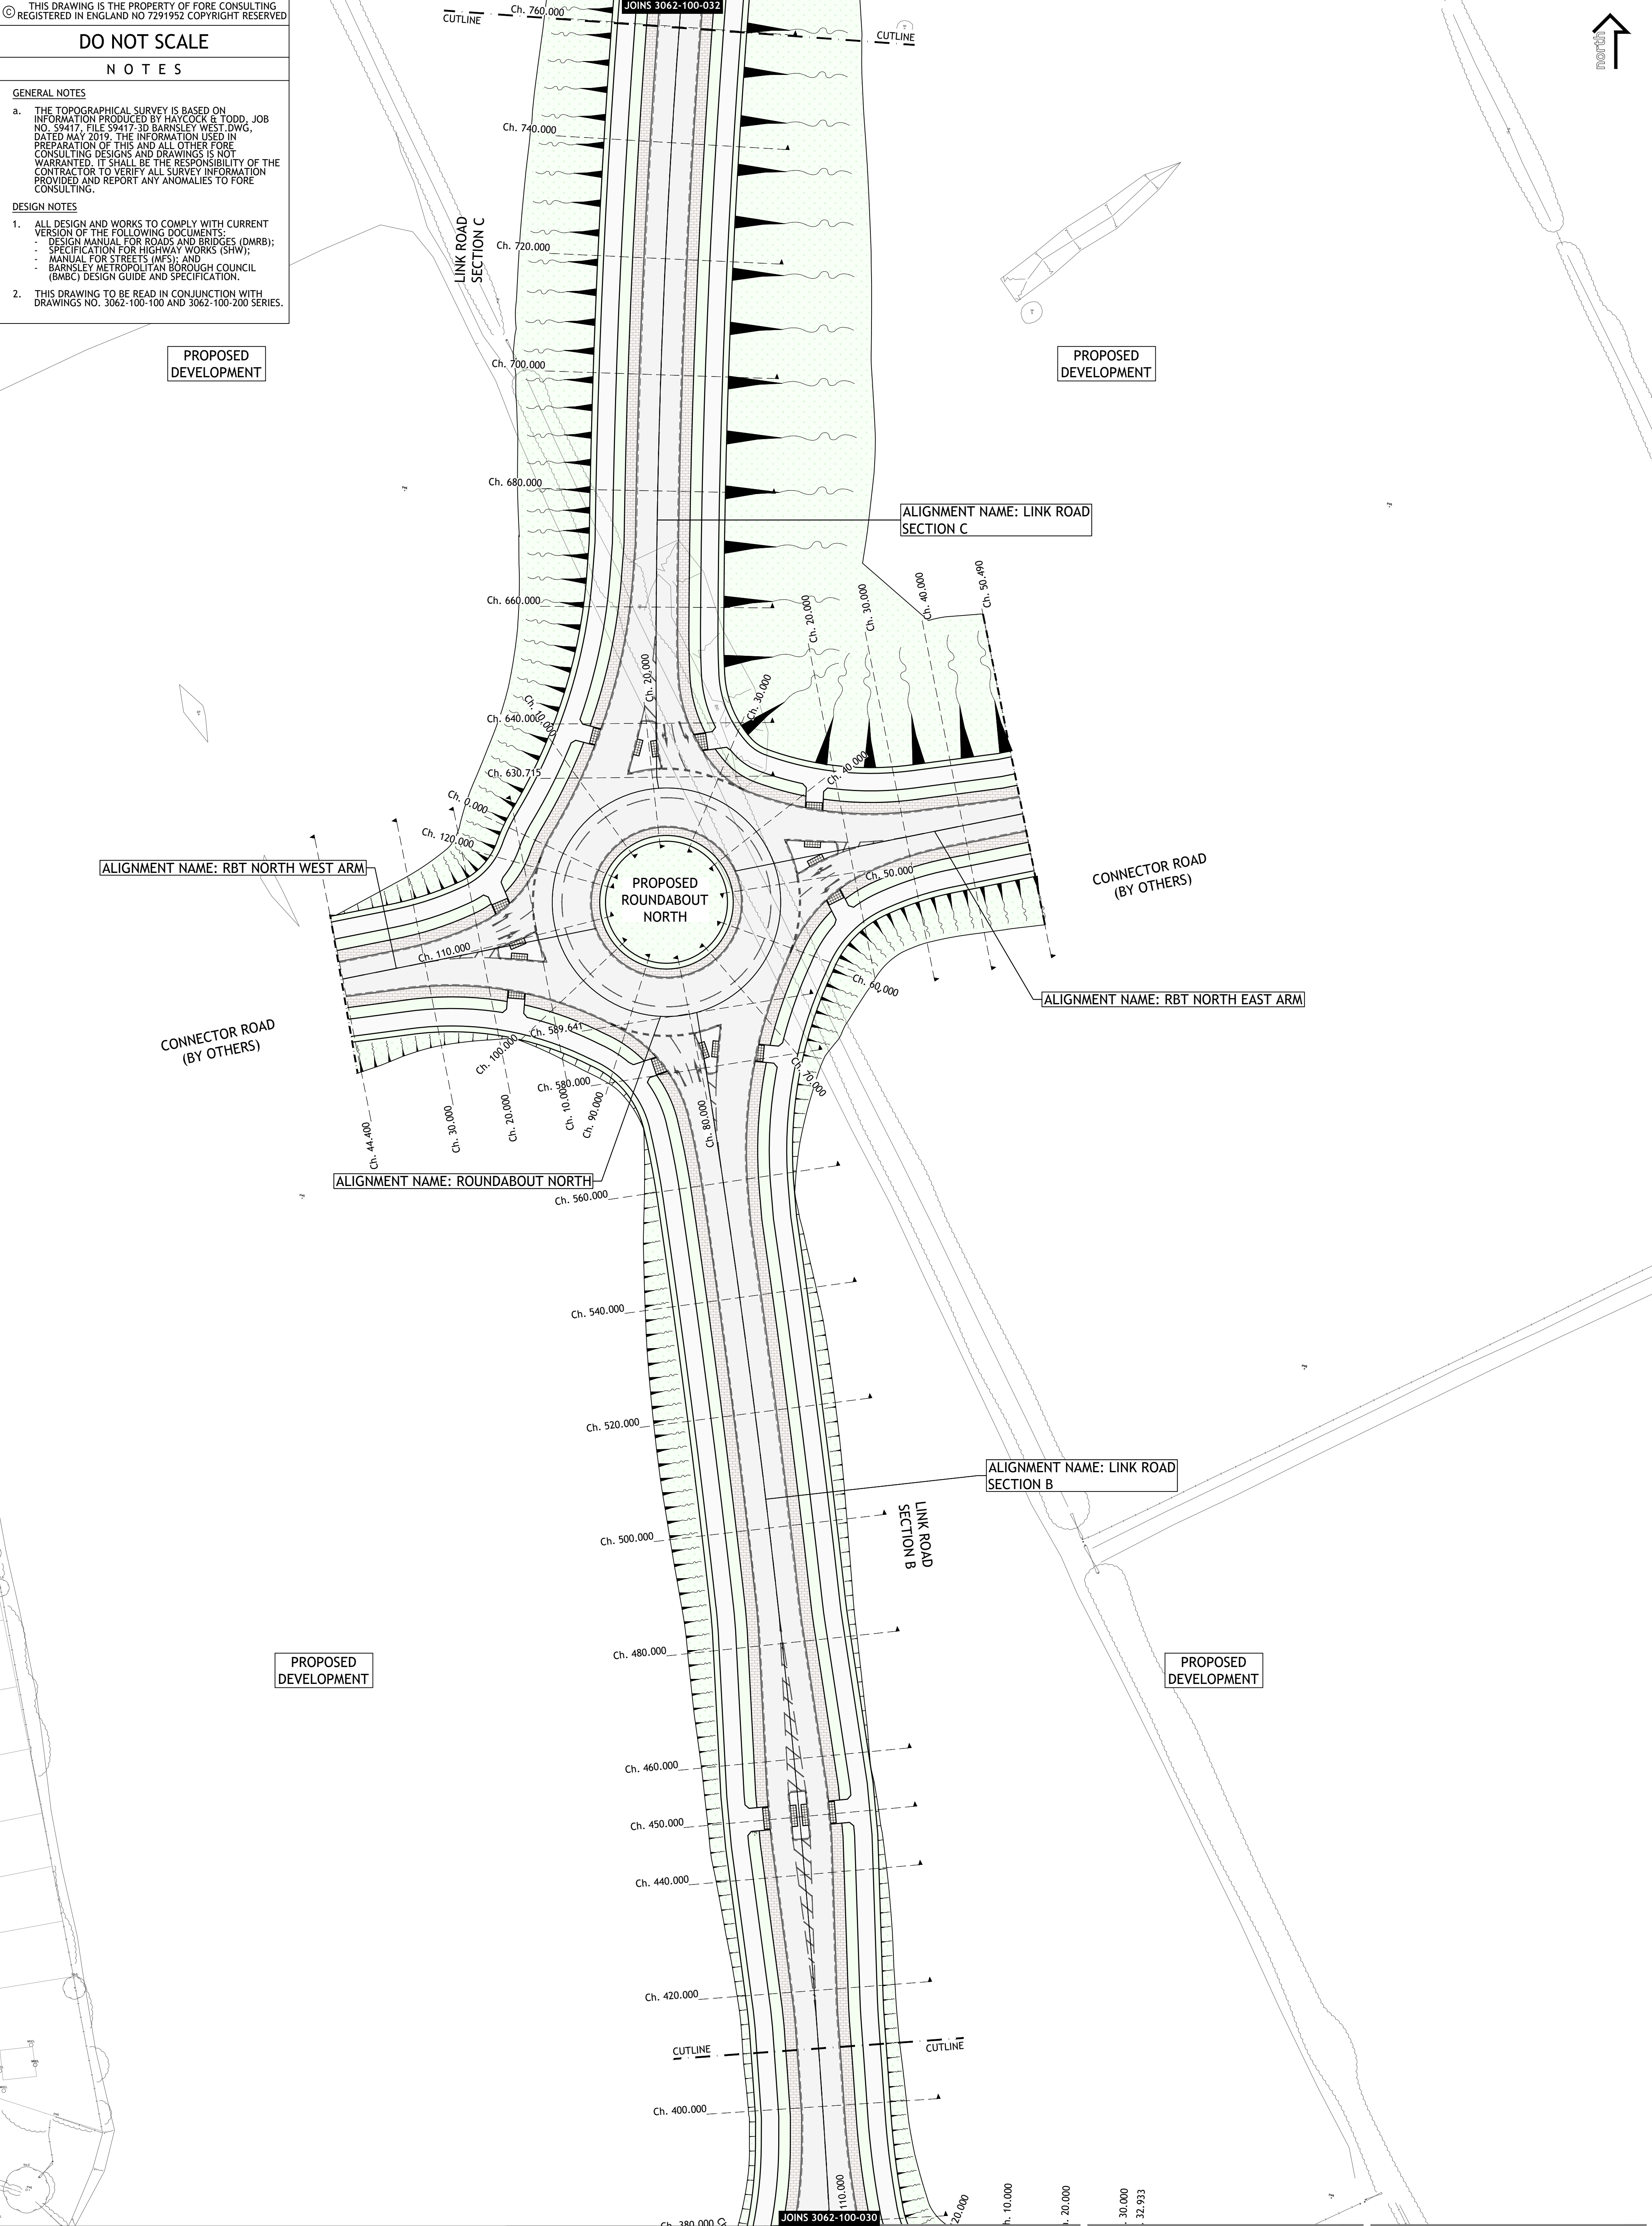

REV	DESCRIPTION	DATE	BY

Client:

STRATA STERLING BARNSELY WEST LTD

Project:

BARNSELY WEST LINK ROAD

Drawing Title

ALIGNMENTS AND CROSS SECTIONS ARRANGEMENT SHEET 2 OF 3

PRELIMINARY

Fore Consulting Limited
1st Floor, 15 St Paul's Street
Leeds
LS1 2JG
0113 2460204
enquiries@foreconsulting.co.uk
www.foreconsulting.co.uk

Drawn by	Checked by	Issue Date	Scale	Format
ML	PI	20.11.2023	1:500	A1
Job Number	Drawing Number	Revision		
3062	100-P-031	-		