


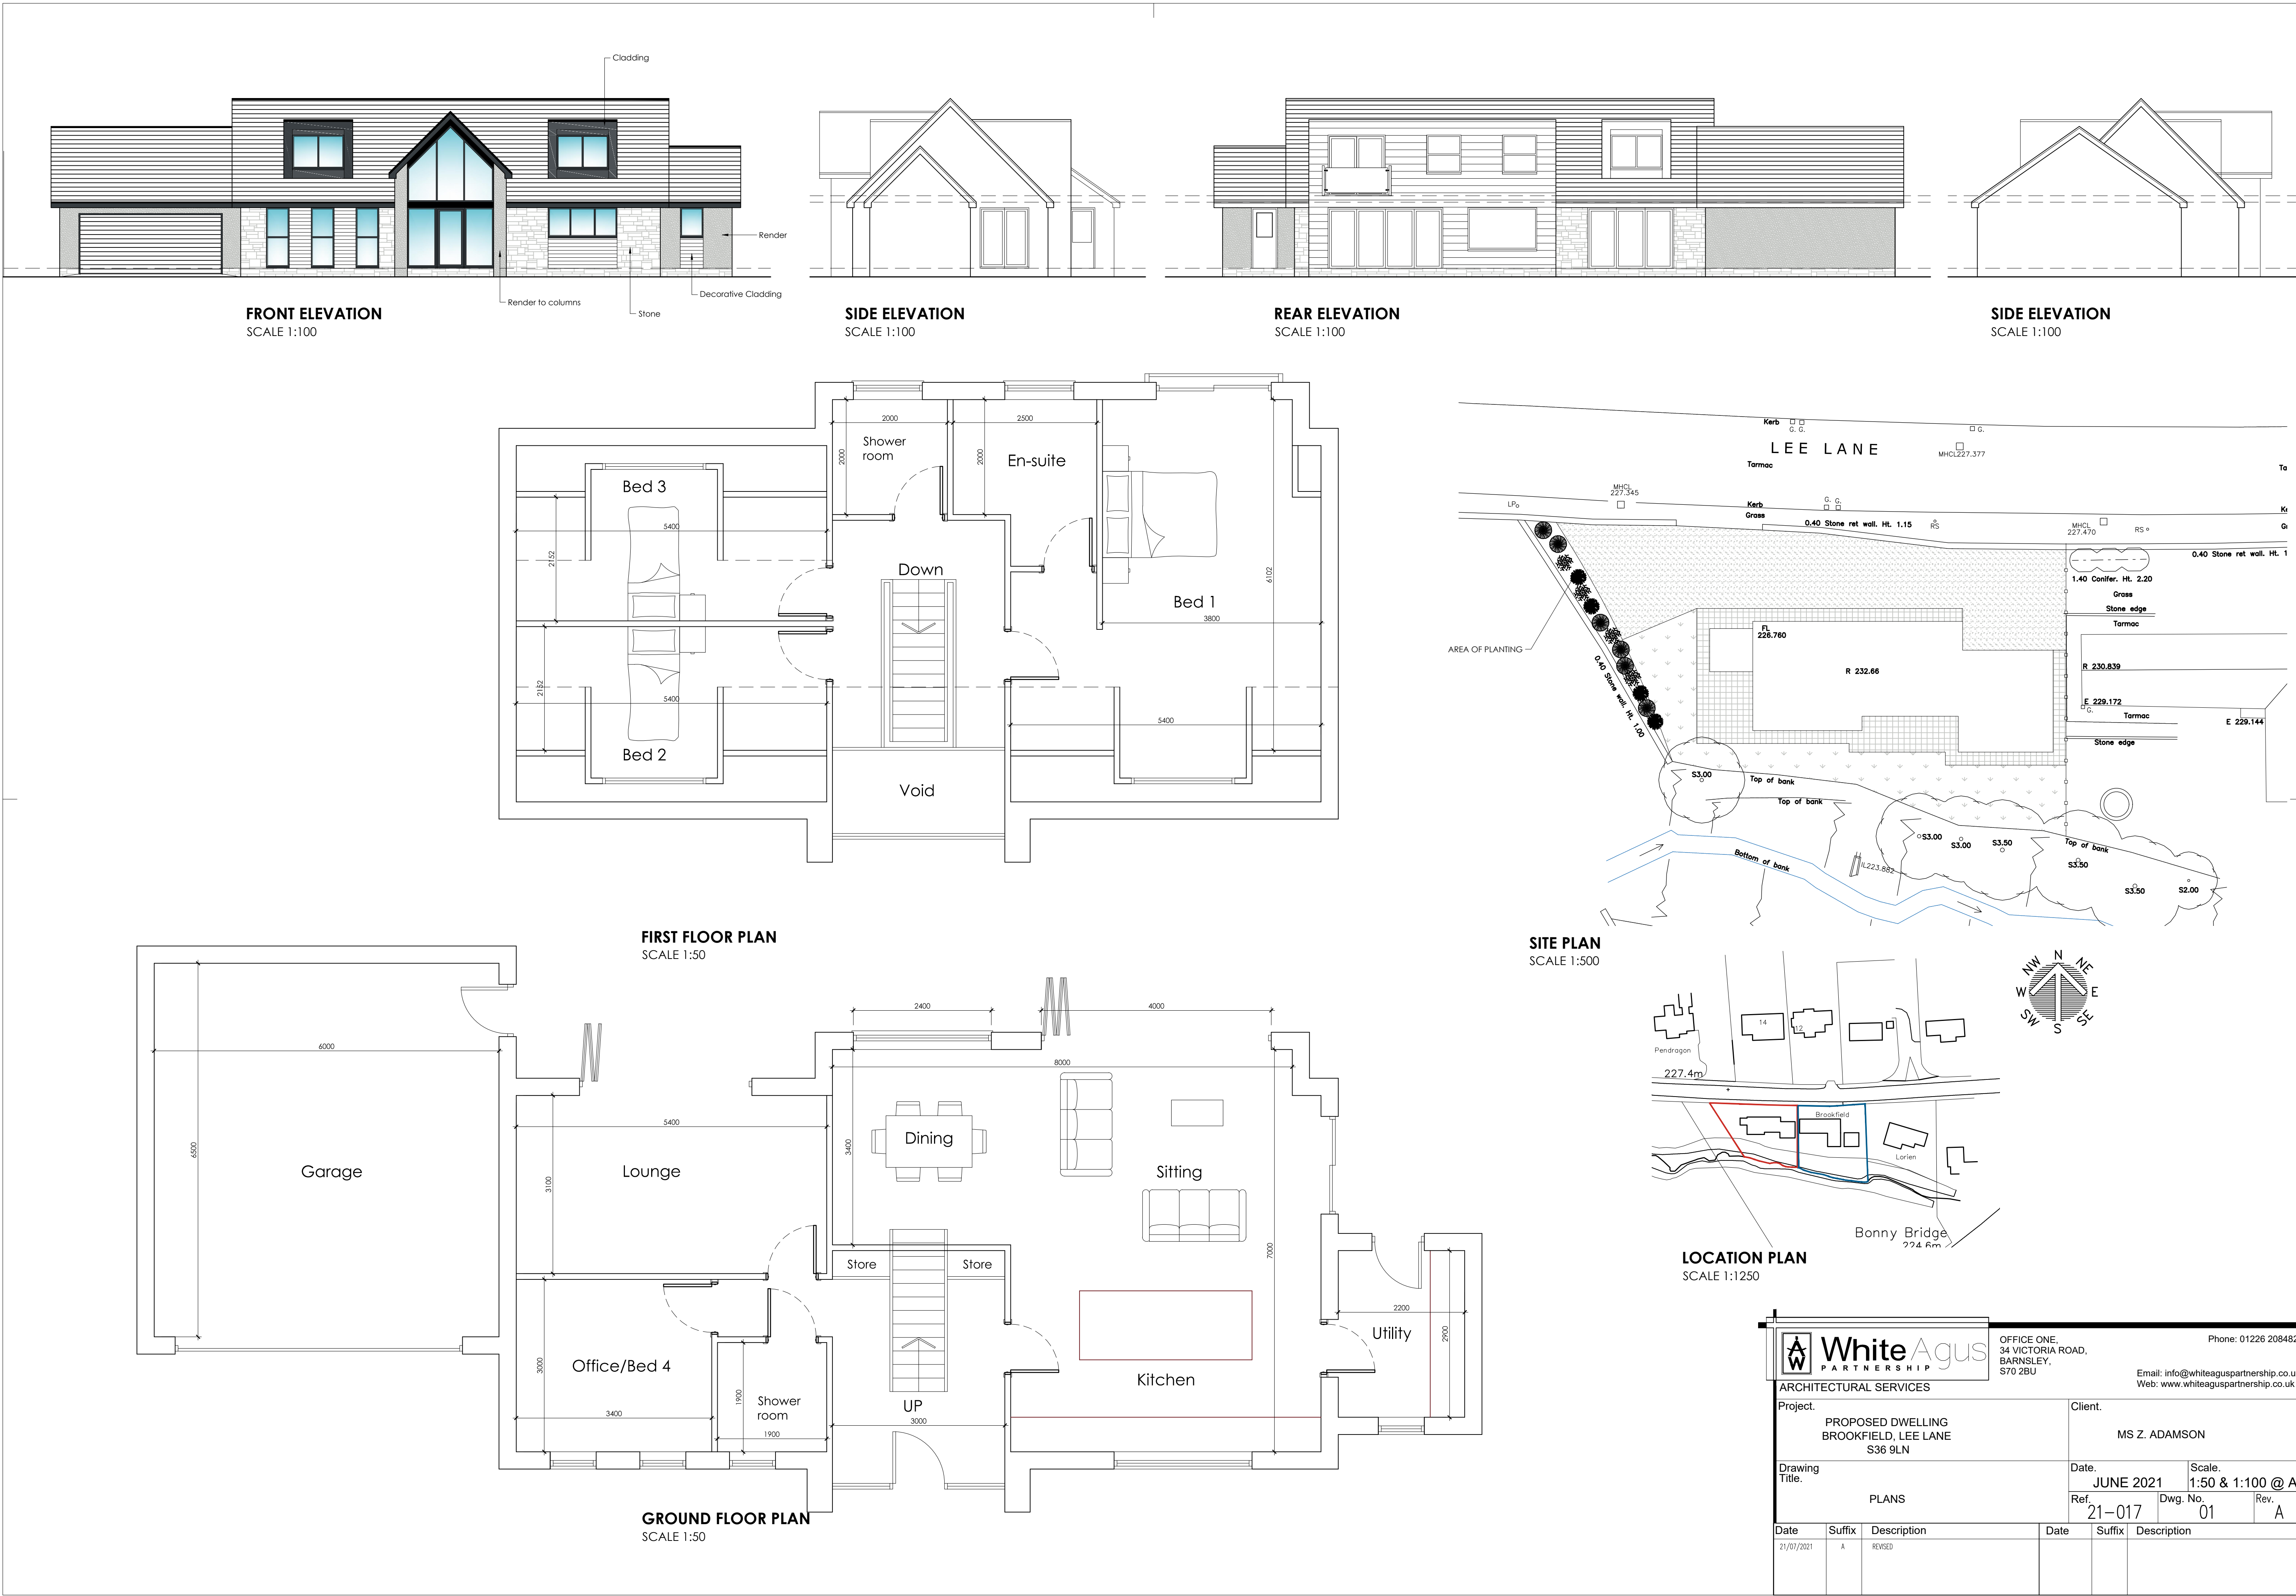

 White Agus PARTNERSHIP			OFFICE ONE, 34 VICTORIA ROAD, BARNSELEY, S70 2BU			Phone: 01226 208482 Email: info@whiteaguspartnership.co.uk Web: www.whiteaguspartnership.co.uk			
ARCHITECTURAL SERVICES									
Project. PROPOSED DWELLING BROOKFIELD, LEE LANE S36 9LN					Client. MS Z. ADAMSON				
Drawing Title. PLANS					Date. JUNE 2021		Scale. 1:50 & 1:100 @ A1		
					Ref. 21-017		Dwg. No. 01		Rev. A
Date	Suffix	Description	Date	Suffix	Description				
21/07/2021	A	REVISED							