




**Front Elevation**  
1 : 50



**Side Elevation 1**  
1 : 50



**Back Elevation**  
1 : 50

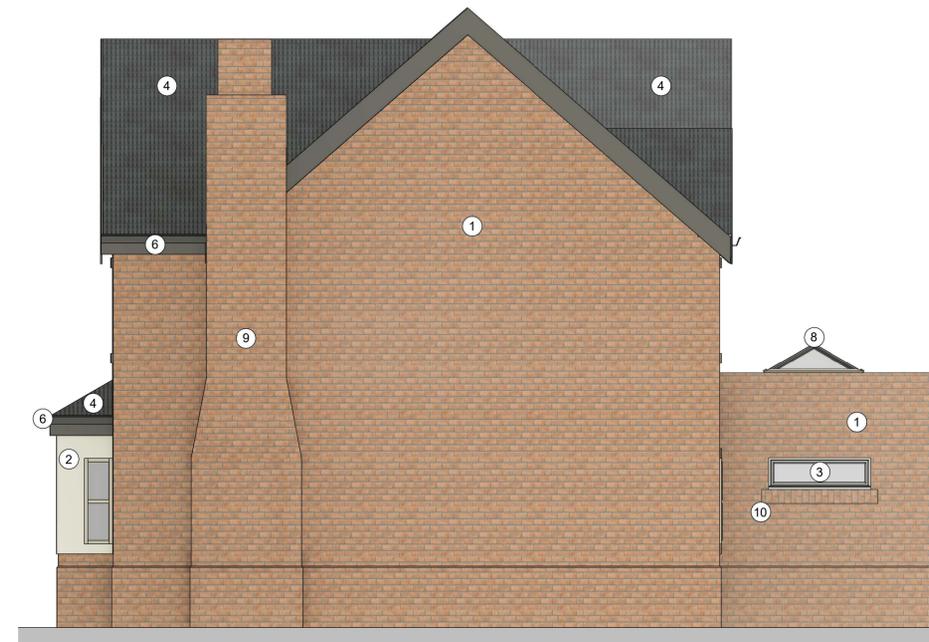

**Side Elevation 2**  
1 : 50

- LEGEND**
- 01 Clay Facing Brickwork
  - 02 Stone Surrounds
  - 03 Cream Windows
  - 04 Natural Slate or Fibre Cement Slate (TBC)
  - 05 PPC Aluminium Bi-fold System
  - 06 Black Gutters, Facias & Rainwater Goods
  - 07 Timber Doorset
  - 08 PPC Aluminium Rooflight
  - 09 Clay Facing Brickwork Chimney
  - 10 Brickwork Detailing



Client: Johnstone Construction Management  
 Project: The Laurels Development  
 K & Millar Project Ref: 0100

Drawing Title: PLOT 2 GA ELEVATIONS

Drawing Number:

Project Code	Originator	Volume	Level	File Type	Role	Number
0100	K&M	02	ZZ	D	A	0123

Status	Subsity Description	Revision Description	Revision
S1	Review & Comment	PRELIMINARY	2