


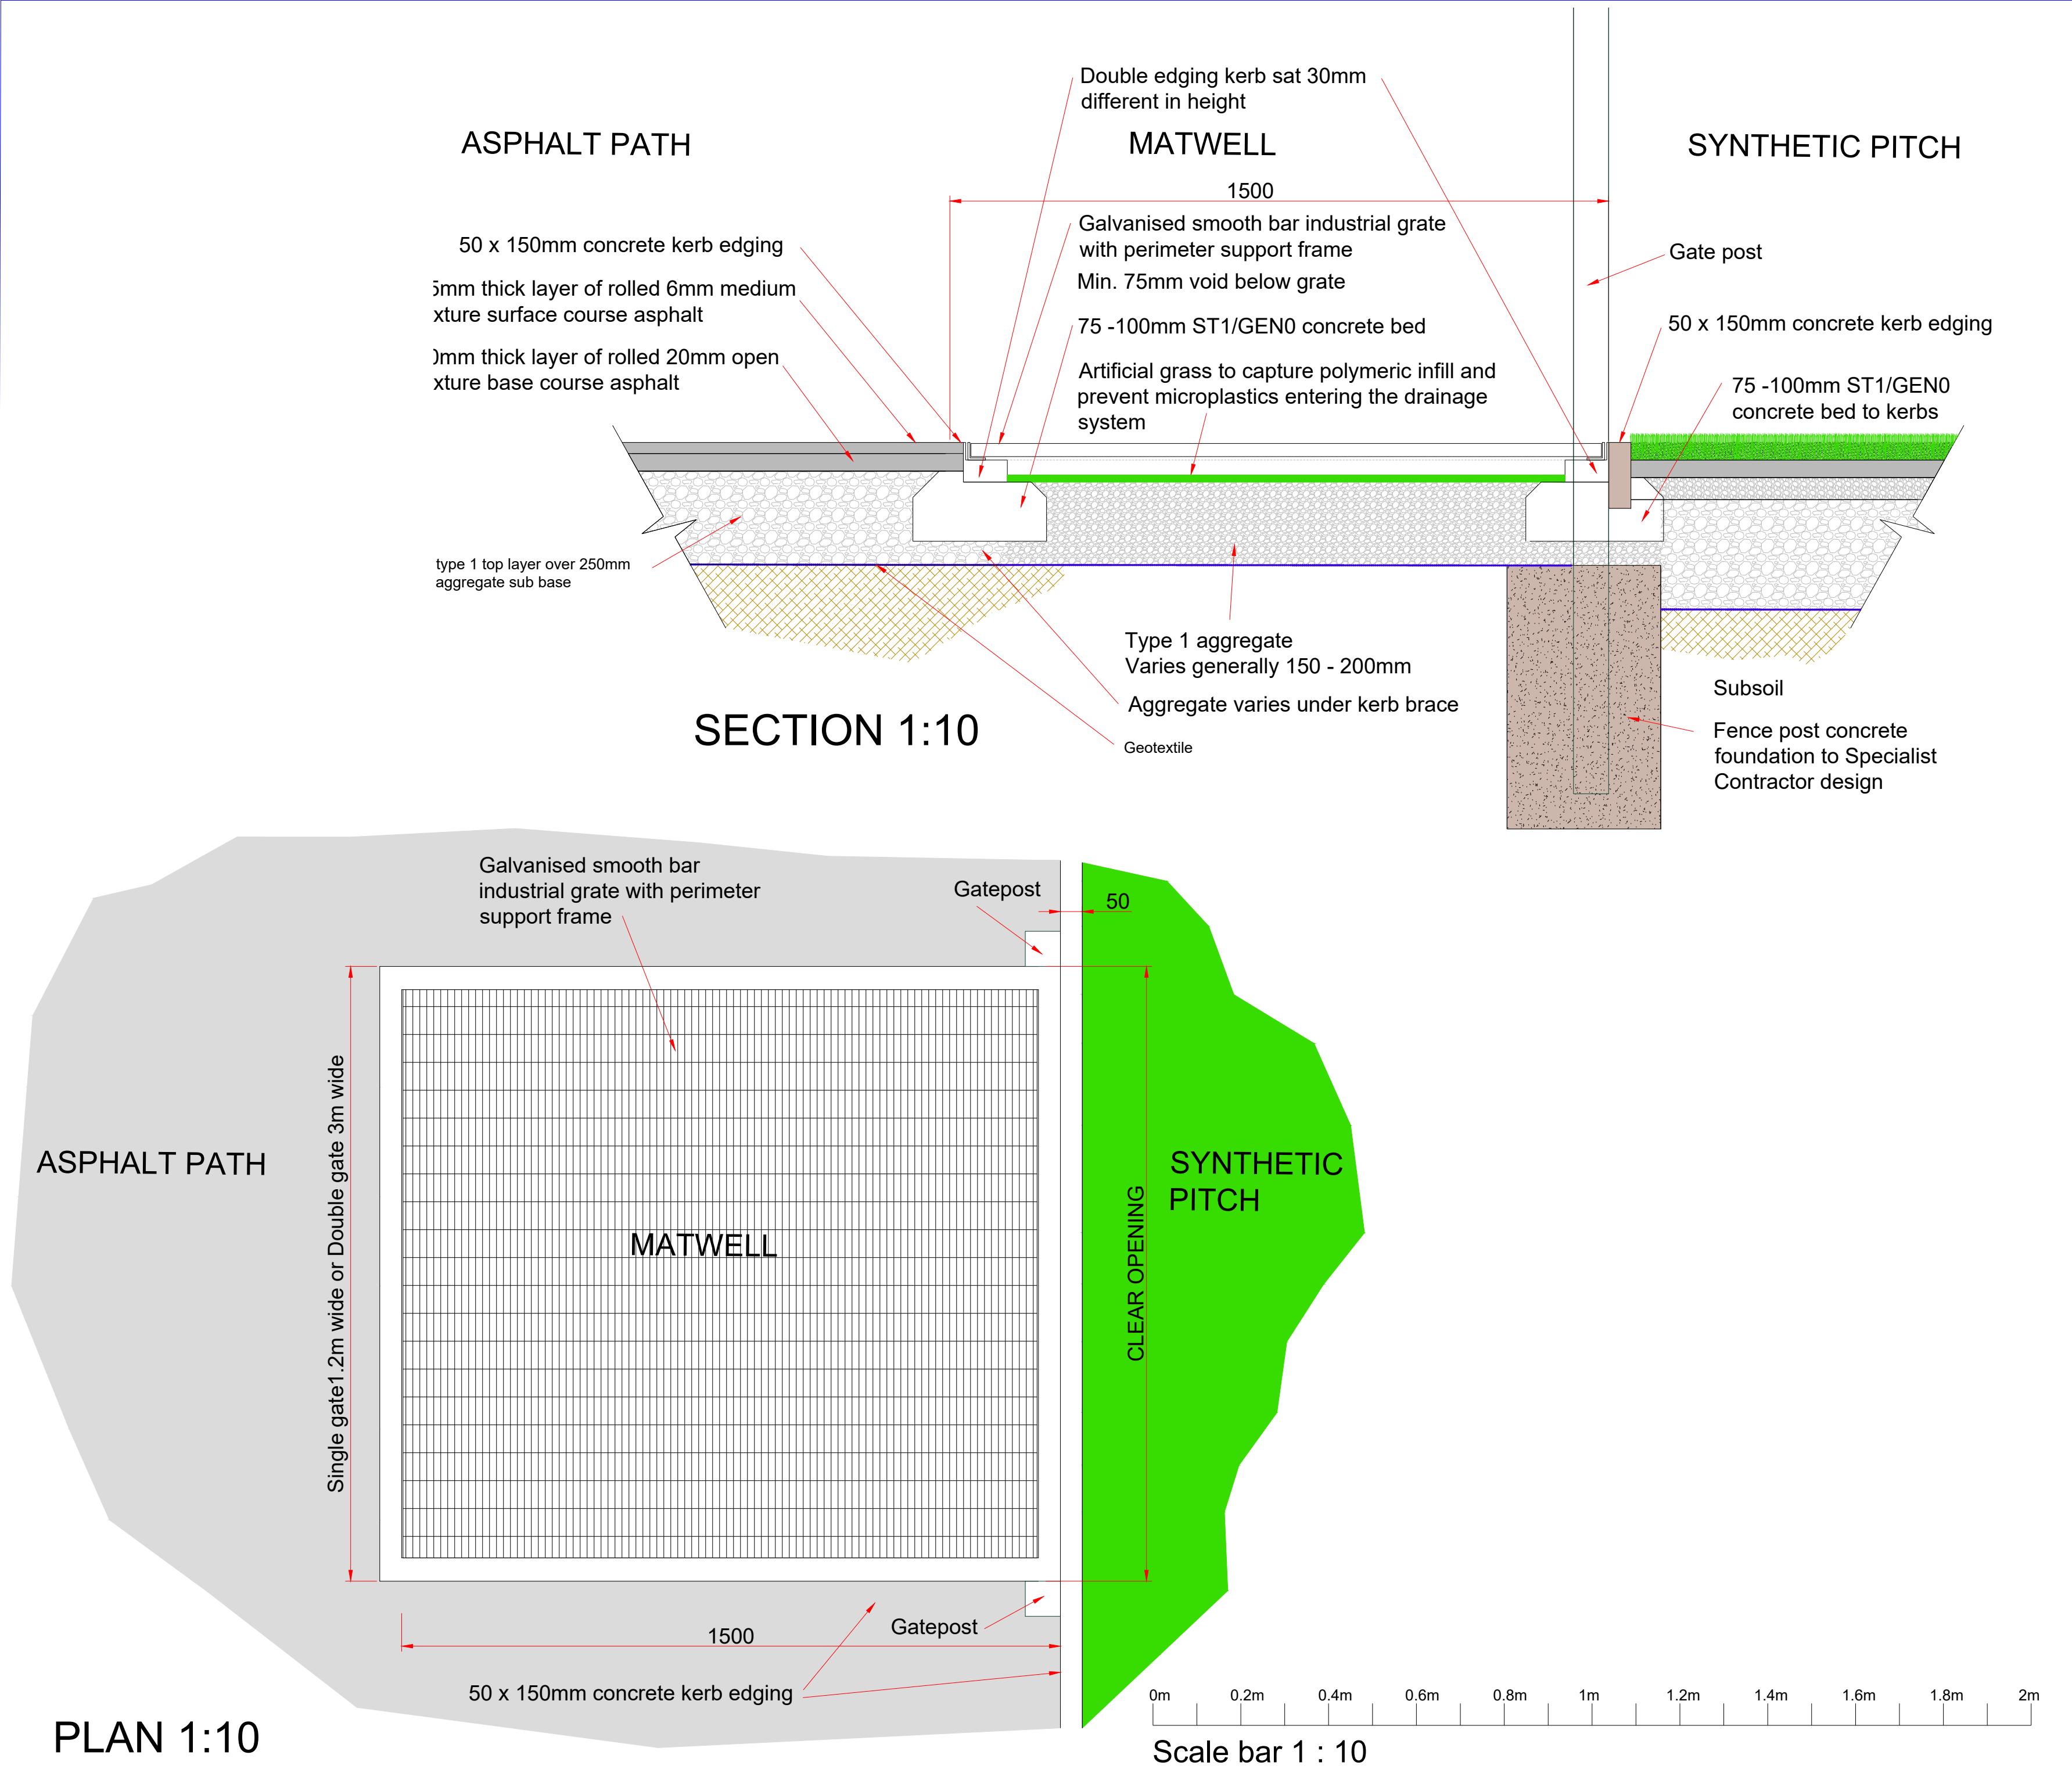

NOTES

—	Initial Issue										
Rev	A	m	e	n	d	m	e	n	t	Date	By

Client

DOROTHY HYMAN
SPORTS CENTRE
S72 8LH

Project

STANDARD DRAWING

Drawing

MATWELL DETAIL
INFILL RETENTION

Drawn	NJM	Date	14-02-24	Scales	1:10	
Checked		Plot No	01	Prelim	Check	Final

Job No	Drawing No	Rev
	MCA-MUK3149-25	