


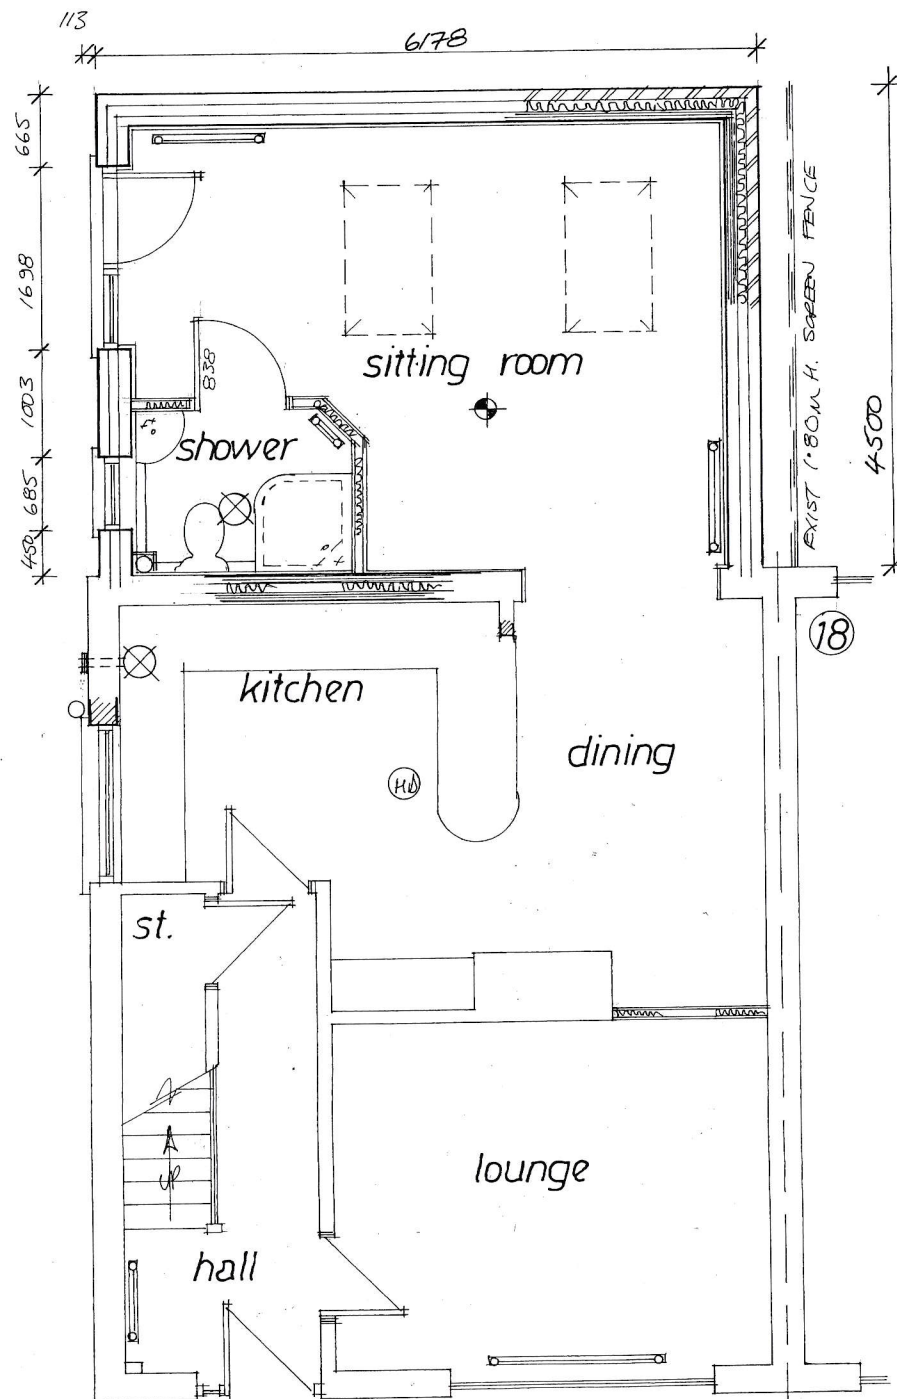

Garry
Greetham
Associates
Residential
Design Consultant
Westwood House
18 Carr Lane
Tankersley
Barnsley S75 3BE
Tel 07786062364

Project	Rear Extension & Alterations	
Client	Mr Brett Dunn	
Title	G. F. Layout as Proposed	
Address	20 Blakeley Close, Athersley South, Barnsley. S71 1XN	
Drawn By	GGG	
Scale	1:50 @ A3	Date Jun 26
Drawing No	533-05	Rev

Member of the Chartered Institute
Of Architectural Technologists