


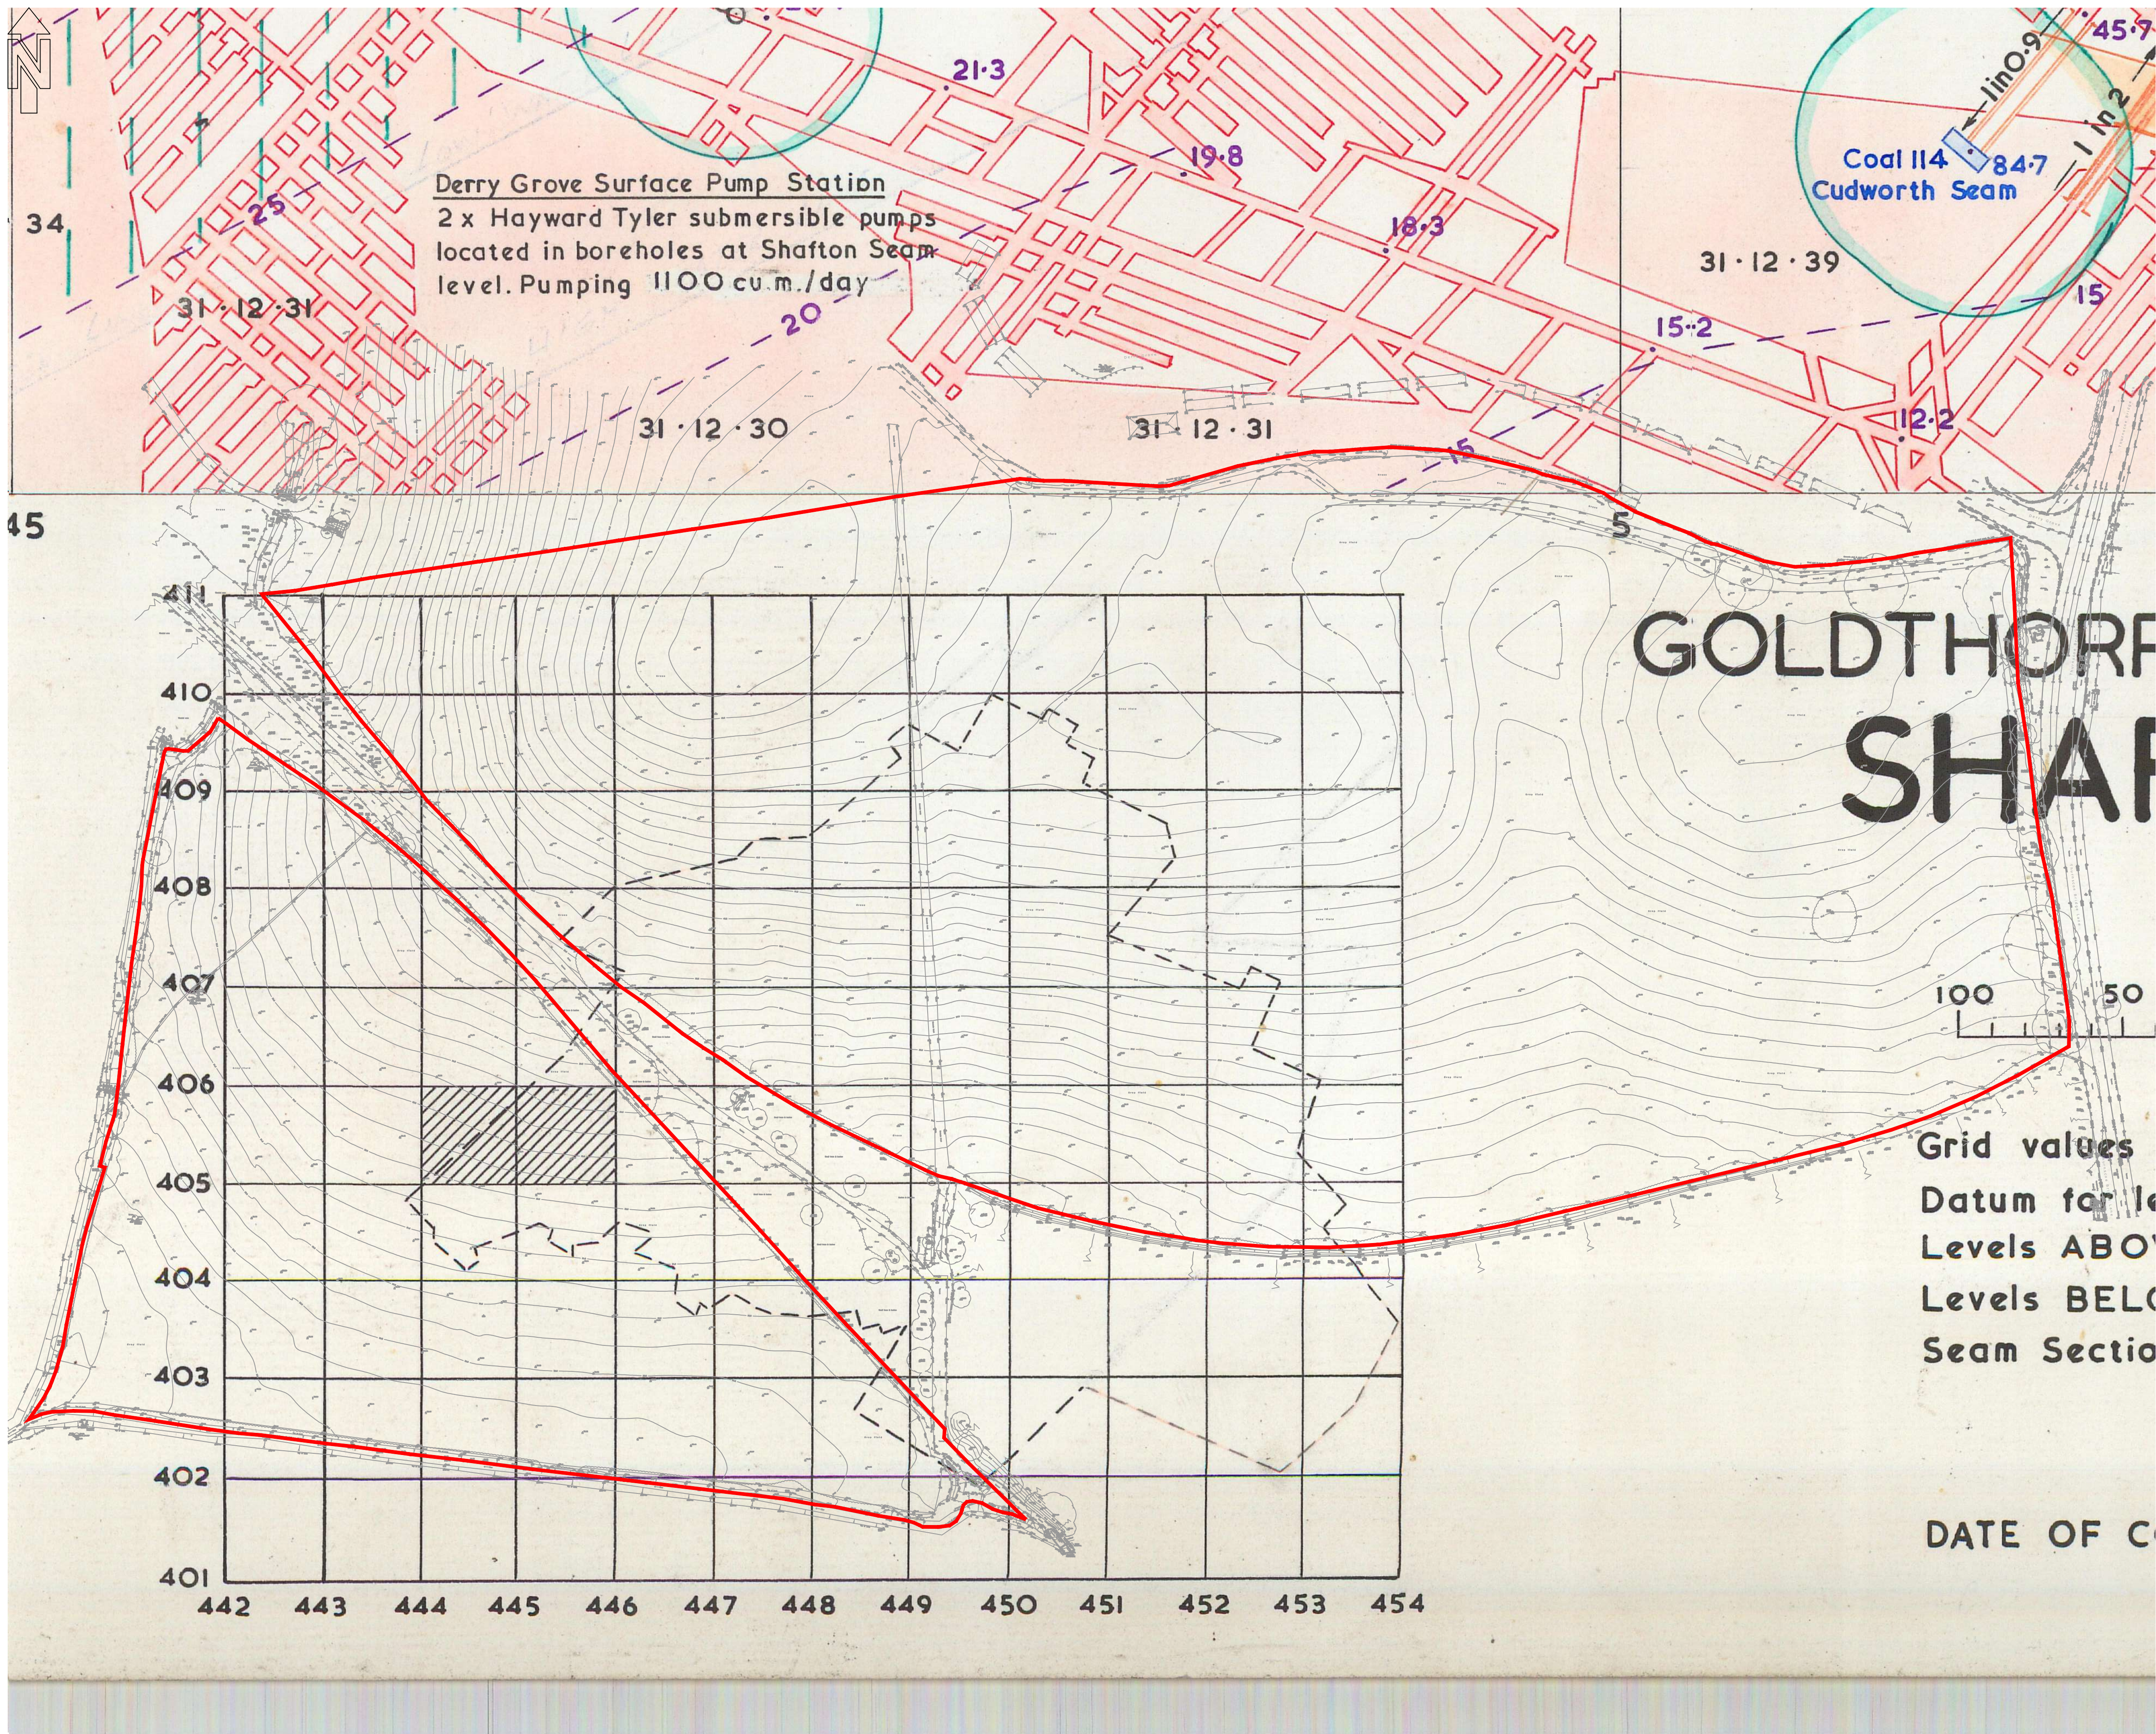

Key:
 — Approximate position of site boundary.

Note: Plan 16528_444405 denotes extent of underground workings in the Shaftham coal seam.

P01	First issue.	JL	KE	31.05.2024
REV	DESCRIPTION	SIG	CHK	DATE

AVANT HOMES

LAND OFF THURNSCOPE BRIDGE LANE

ABANDONMENT PLAN OVERLAY
 16528_444405


Eastwood
 CONSULTING ENGINEERS

St Andrew's House
 23 Kingfield Road
 Sheffield, S11 9AS

T: 0114 255 4554
 E: mail@eastwoodce.com
 eastwoodce.com

ECE PROJECT No	SCALE AT A1	STATUS	SUITABLE FOR
48926	1:1000	S0	Initial

DRAWING NUMBER						REV
48926	- ECE - XX - XX - DR - C - 0031	P01				
Project	Originator	Zone	Level	Type	Role	Number

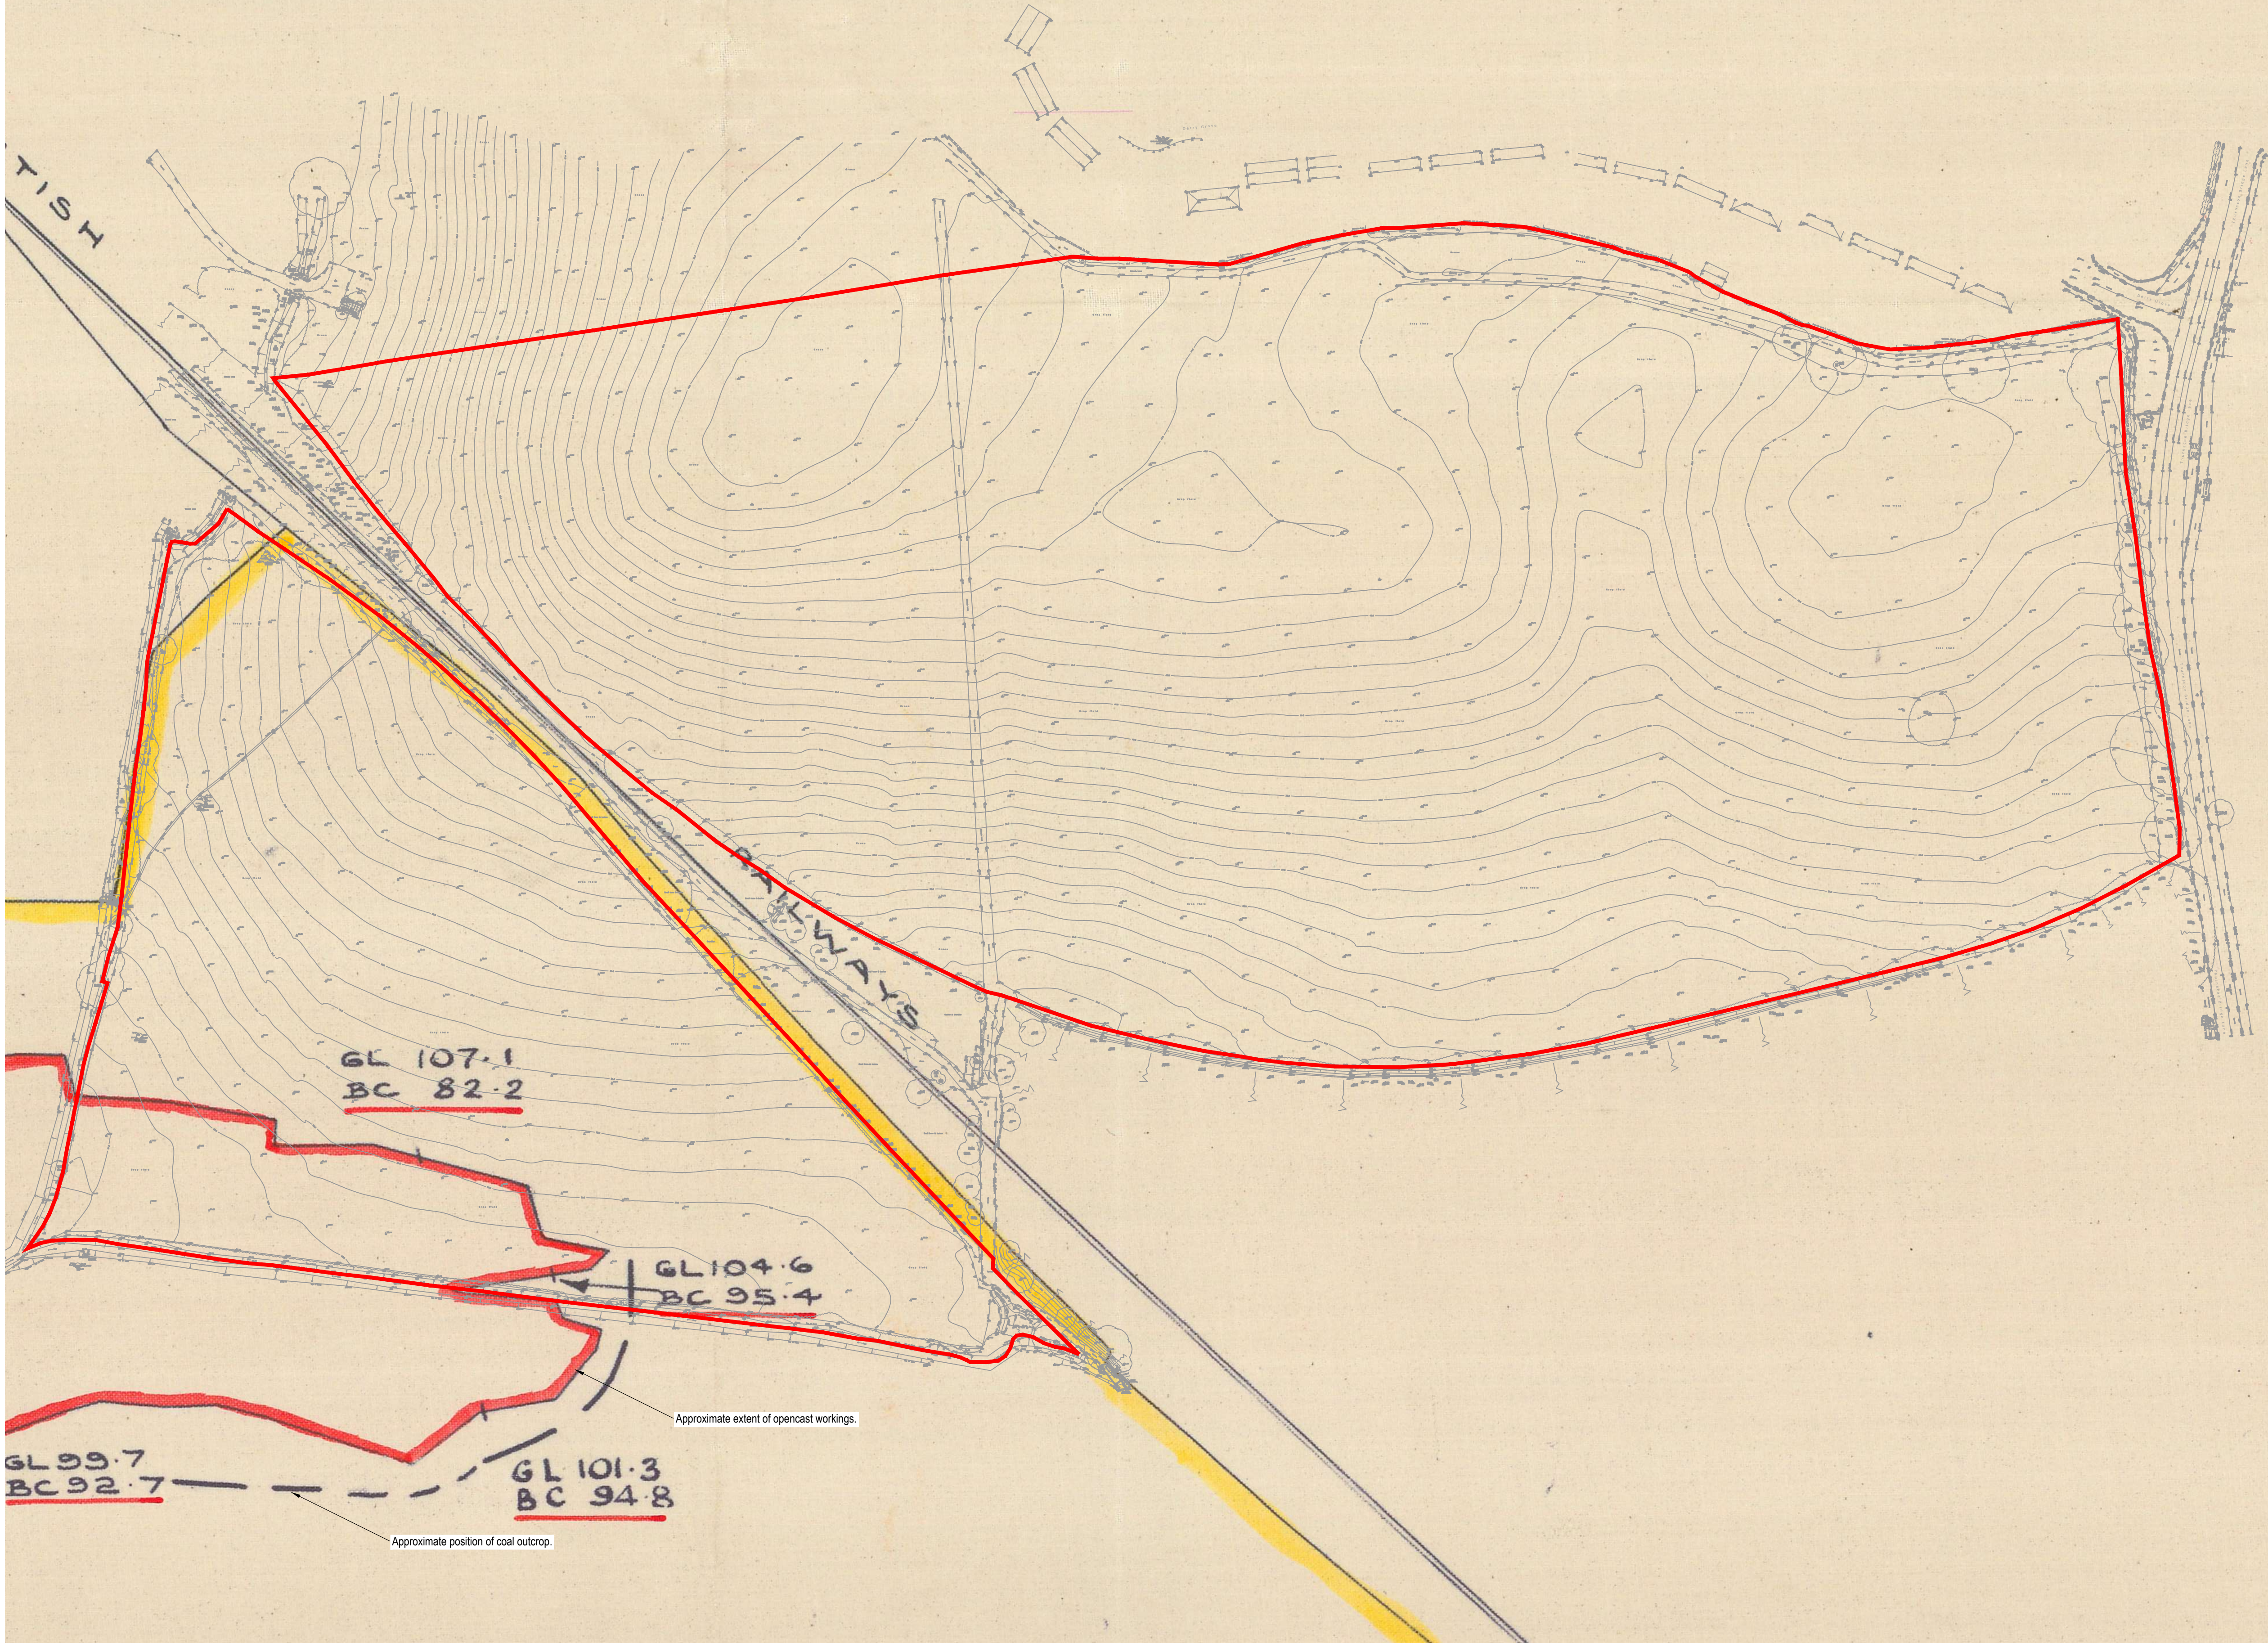

Key:
Approximate position of site boundary.

Note: Plan NE344_999999 shows opencast workings in the Highgate coal seam.

P01	First issue.	JL	KE	31.05.2024
REV	DESCRIPTION	SIG	CHK	DATE

AVANT HOMES

LAND OFF THURNSCOE BRIDGE LANE

ABANDONMENT PLAN OVERLAY
NE344_999999



Eastwood
CONSULTING ENGINEERS

St Andrew's House
23 Kingfield Road
Sheffield, S11 9AS

T: 0114 255 4554
E: mail@eastwoodce.com
eastwoodce.com

ECE PROJECT No	SCALE AT A1	STATUS	SUITABLE FOR	REV
48926	1:1000	S0	Initial	
DRAWING NUMBER				REV
48926 - ECE - XX - XX - DR - C - 0032				P01
Project	Originator	Zone	Level	Type
				Role
				Number

Appendix 2

Exploratory Hole Location Plan – Drawing 48926-ECE-XX-XX-DR-C-0010 P02

Trial Pit Logs - TP01 to TP32

Rotary Borehole Logs – MW01 to MW10

Site Photographs