


PROPOSED PLANNING LAYOUT

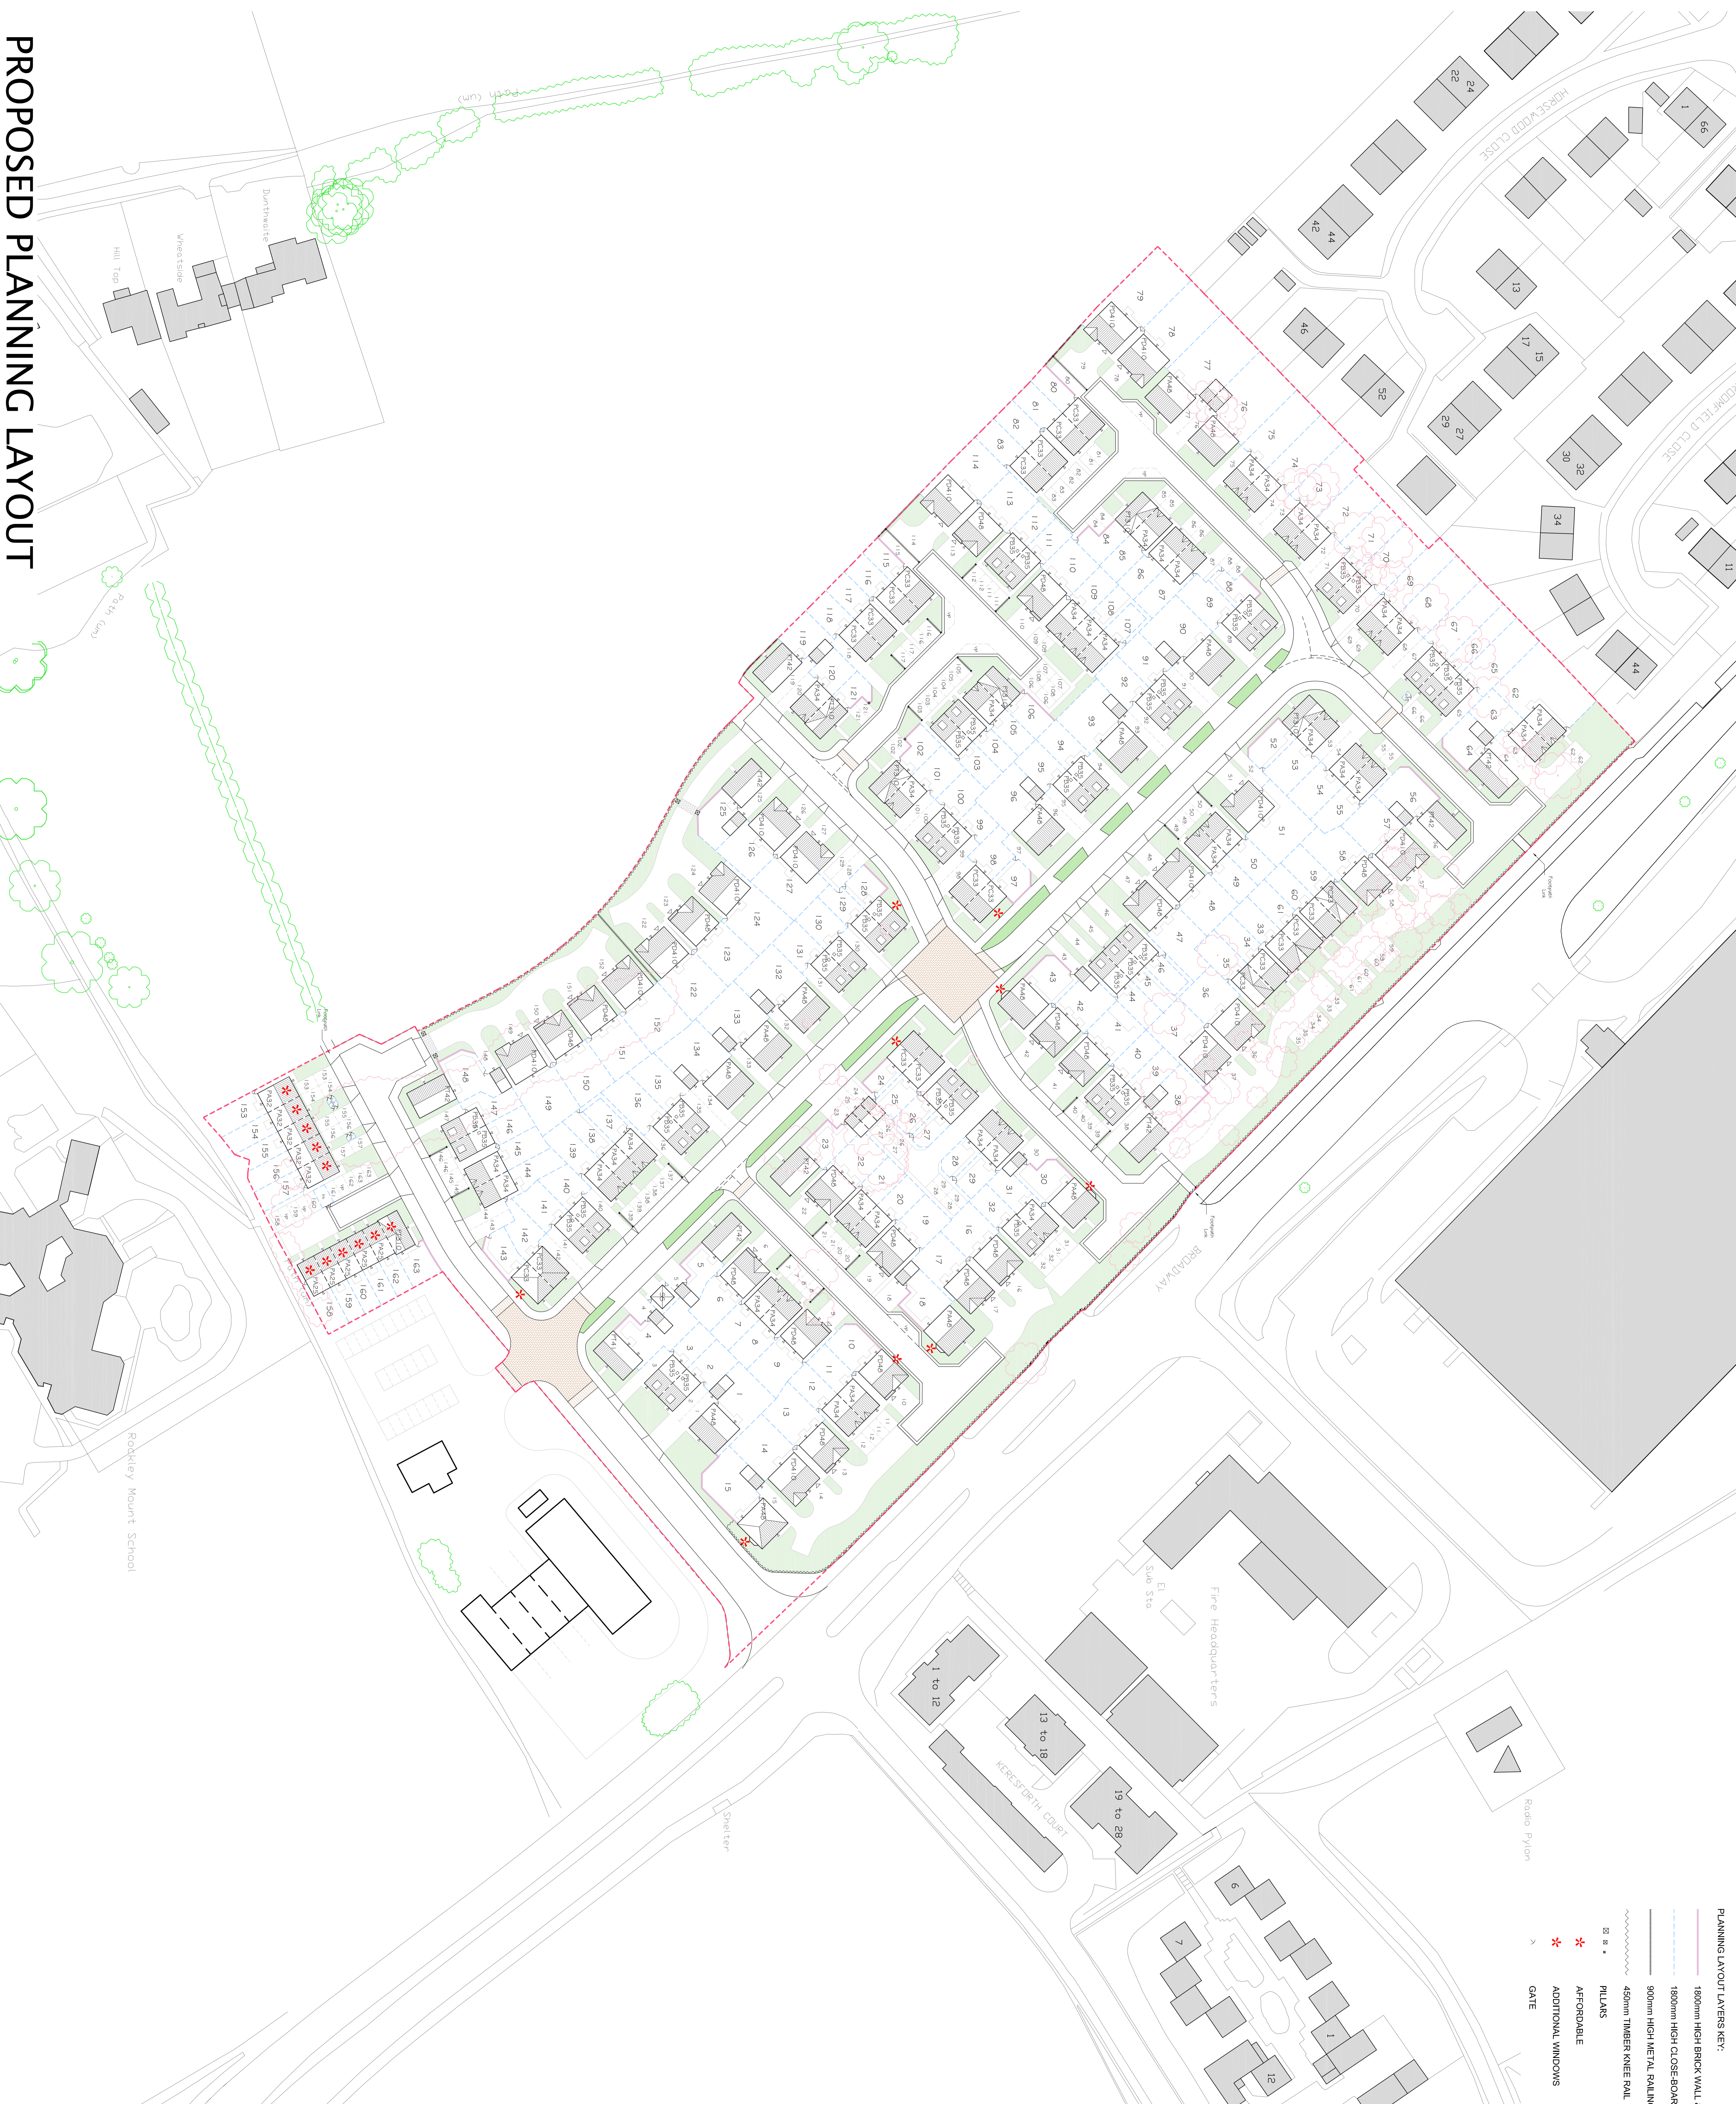

- PLANNING LAYOUT LAYERS KEY:**
- 1800mm HIGH BRICK WALL & FENCE
 - 1800mm HIGH CLOSE-BOARDED TIMBER FENCE
 - 900mm HIGH METAL RAILING
 - 450mm TIMBER KNEE RAIL
 - * PILLARS
 - * AFFORDABLE
 - * ADDITIONAL WINDOWS
 - ^ GATE

SCHEDULE OF ACCOMMODATION:

HouseType	Total
Godford (889)	38 No.
Alton (1085)	37 No.
Chantry (298)	20 No.
Brighthelm (1153)	17 No.
Epiphany (134)	15 No.
Kentdale (122)	8 No.
Esdale (122)	1 No.
Godford (889)	5 No.
Godford (889)	5 No.
Godford (889)	13 No.
Godford (889)	1 No.
Godford (889)	8 No.
Godford (889)	5 No.
TOTAL	183 No. UNITS

PROJECT:
PROPOSED RESIDENTIAL DEVELOPMENT
KINSTONE SCHOOL, BARNSELY

DRAWING OF:
PROPOSED PLANNING LAYOUT

CLIENT:
TAYLOR WIMPEY YORKSHIRE

John R Paley Associates

REV.	DATE	AMENDMENTS	BY	CHKD
C	05/06/14	COMPLETED LAYOUT REVISIONS	RB	AJZ
B	28/05/14	LAYOUT LAMINATED TO SET CLIENT	RB	NA
A	10/04/14	SCHEDULE OF ACCOMMODATION APPROVED	RB	LA

MARKETING NAME:

drawing no: **P13-4718-01** rev: **C** date: **AUG 13**
 scale @ A0: **1:500** drawn: **RB** checked: **SL**
 1:500 RB SL AUG 13