

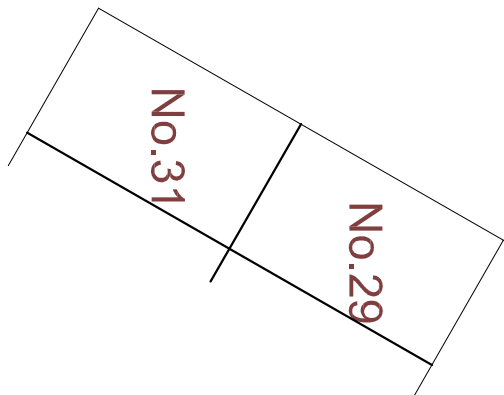


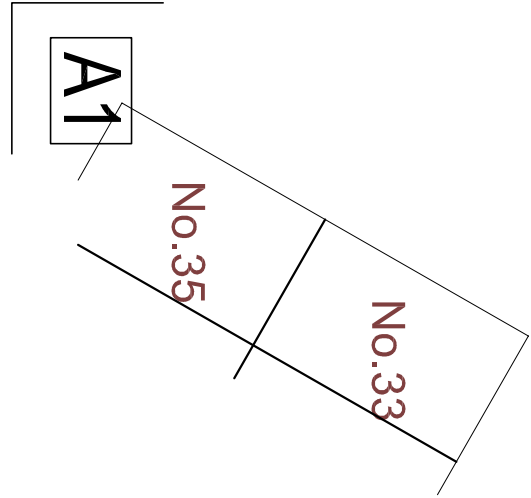

NOTE: The existing right of way & vehicular access to No.2527 Wortley Avenue is to be maintained

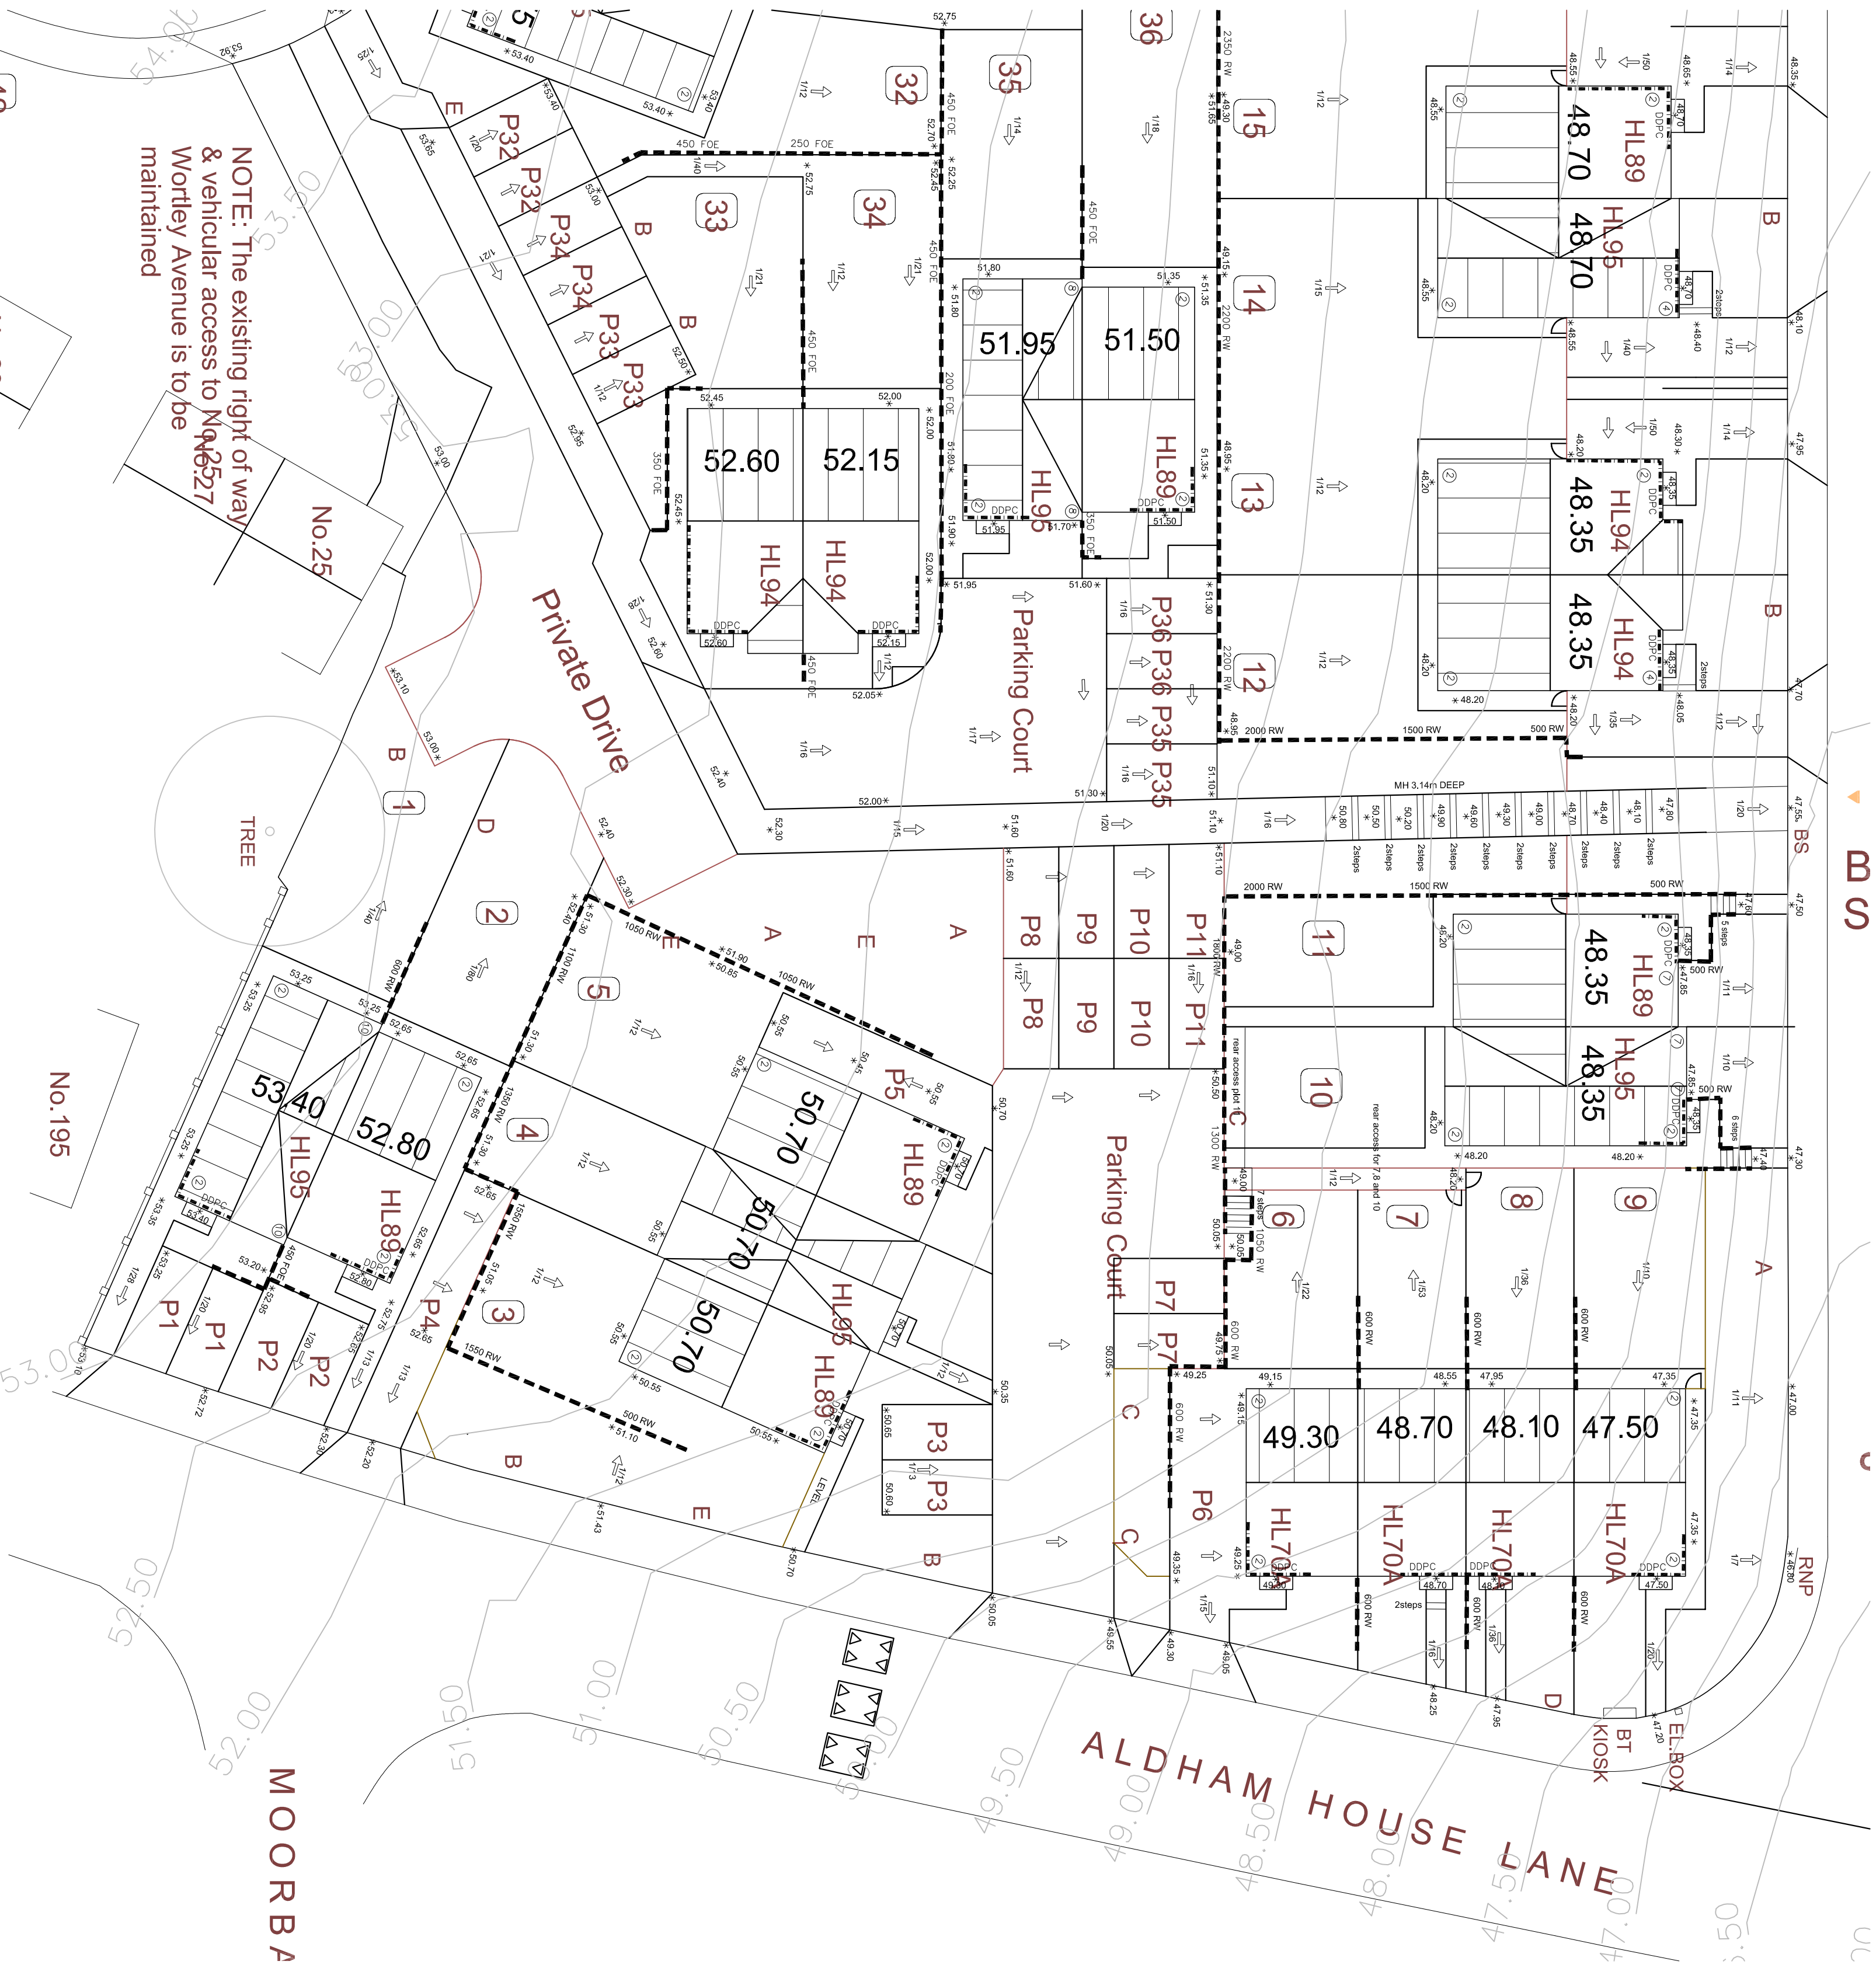

- KEY
- Proposed Level.

Flag on edge retaining.

Masonry Retaining Wall. To be Highway Authority approved when within 3.6m of adoptable Highway.

Double damp proof course

Facing Brickwork courses below DPC

Approx drive/path/garden gradient

Preliminary

Rev	Details	Date	Drawn/Chk
-----	---------	------	-----------

Hoobert Limited
Pearsons Crescent
Wombwell, Barnsley
External Works
Sheet 2

Dwg No. : STE/19/06/01/02
Date : 12-12-18
Scale : 1:200
Copyright © Shaun Tonge Engineering

SHAUNTONGEENGINEERING

11 Broomfield Road, Wortwell, Barnsley, S73 0SA.
Tel 01728 755925, Mobile 07525 278070, Email ShaunTongeEngineering@btconnect.co.uk