




Proposed Ground Floor Plan
1 : 50 @ A3

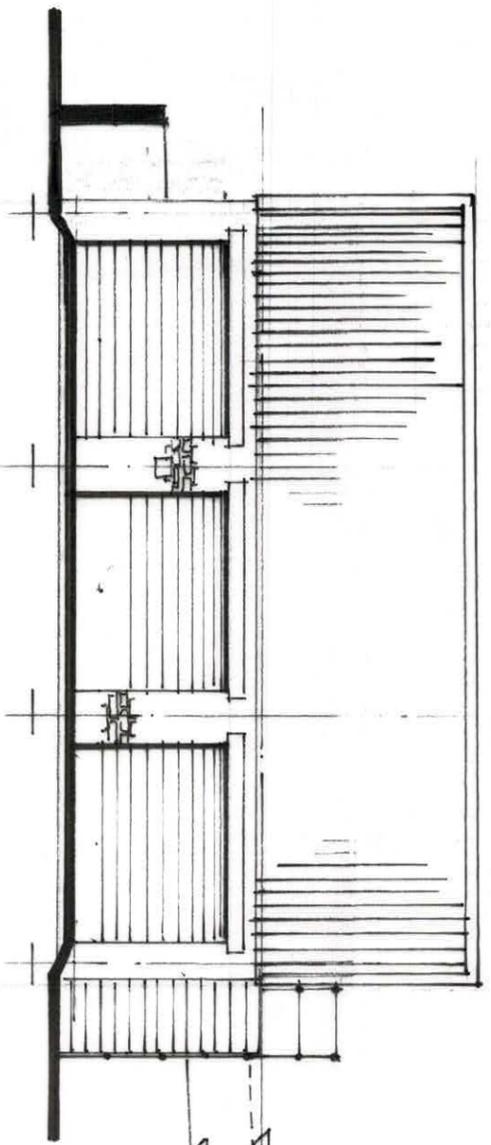


Front Elevation

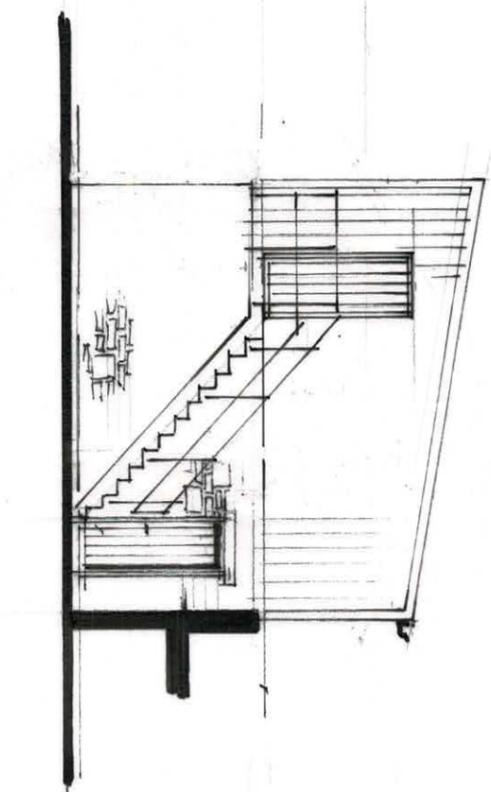

Side Elevation on B

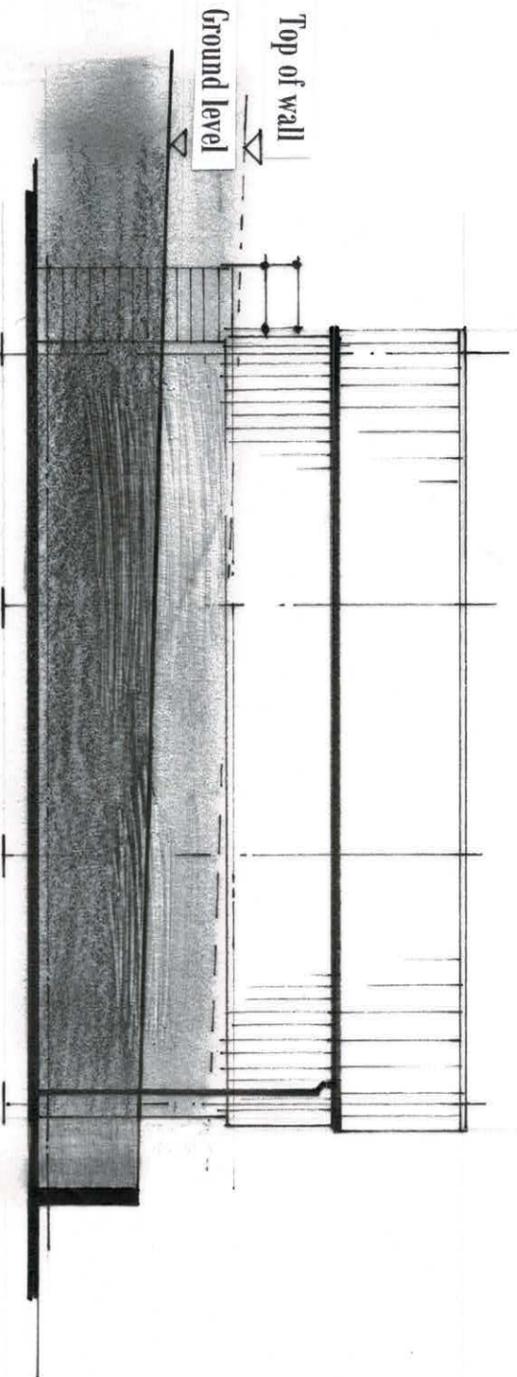


Rear Elevation

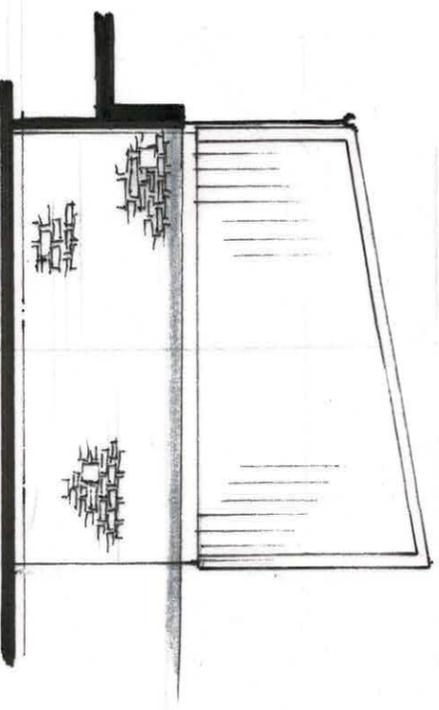

Side Elevation on A

Proposed Elevations

1 : 100 @ A3

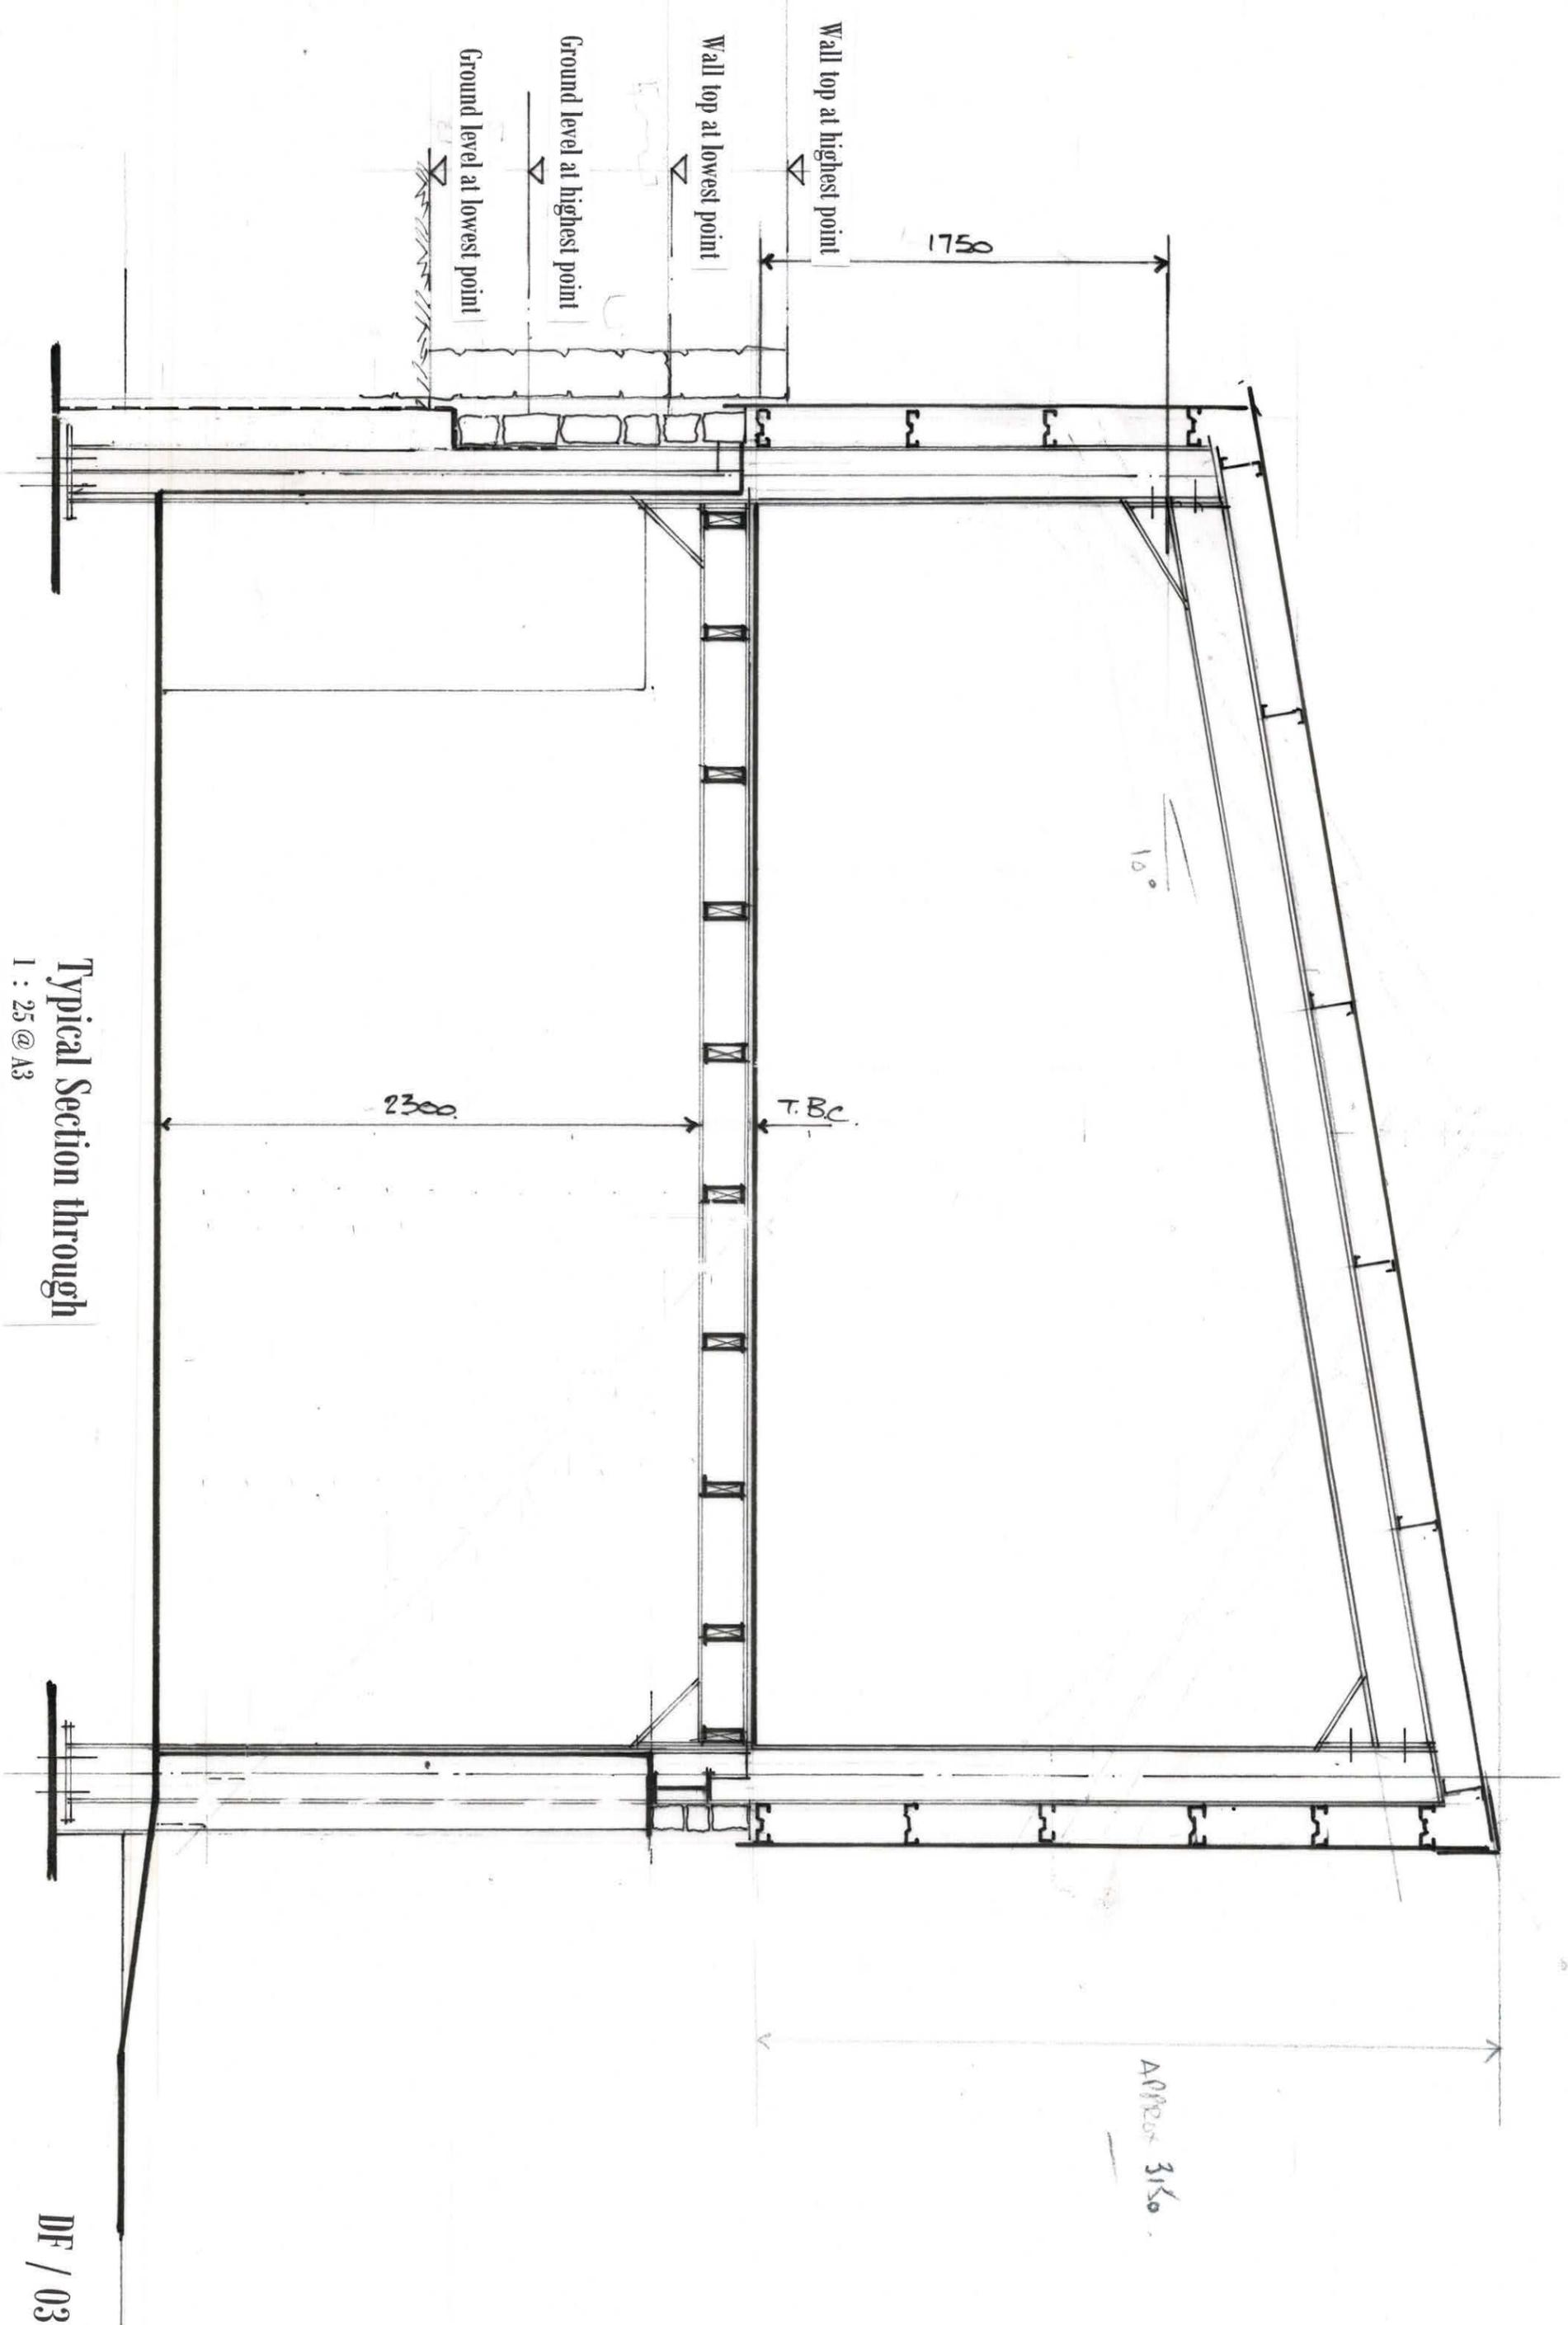

Typical Section through

1 : 25 @ A3

DF / 03

Approx 3150