



3 CASTLE DRIVE, HOOD GREEN

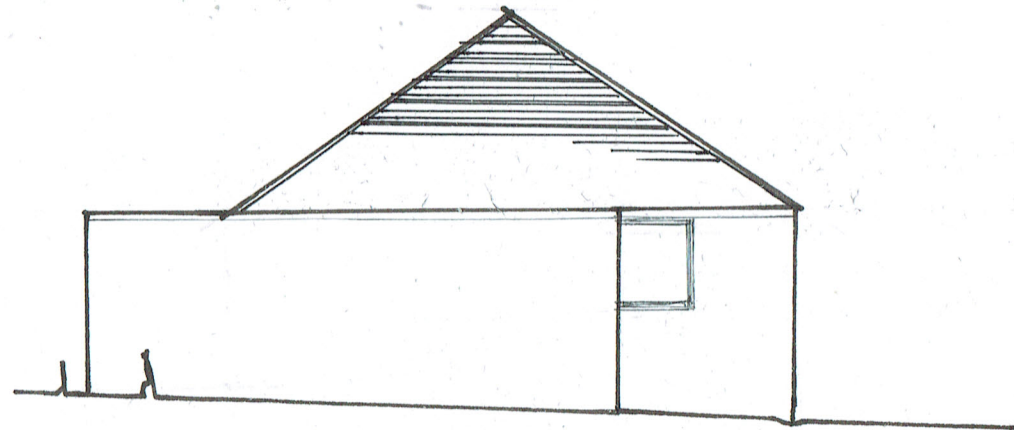

EXISTING SIDE (FROM 27)

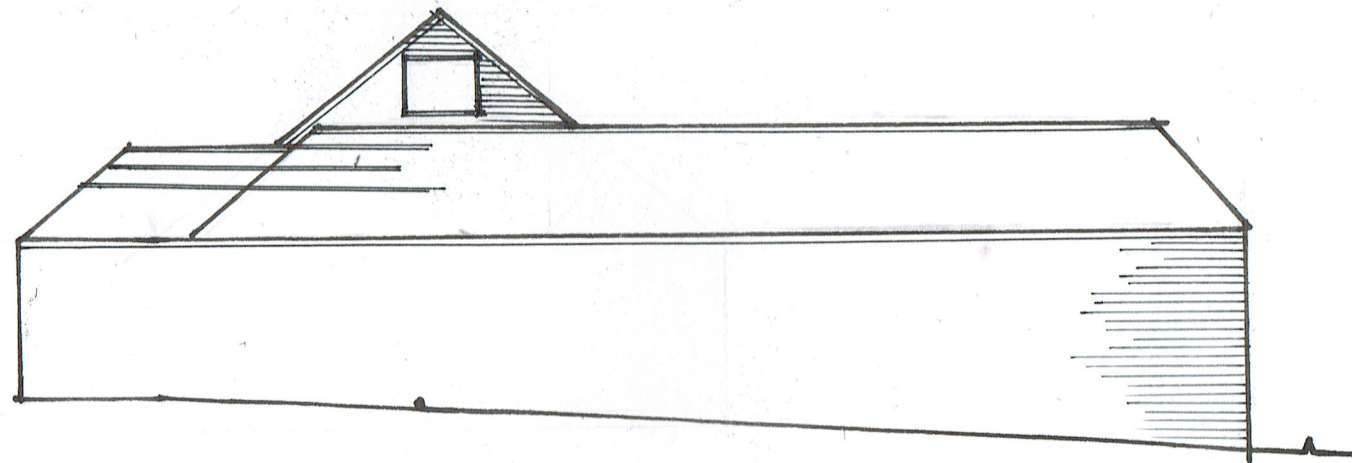

PROPOSED SIDE ELEVATION

SCALE 1:100