


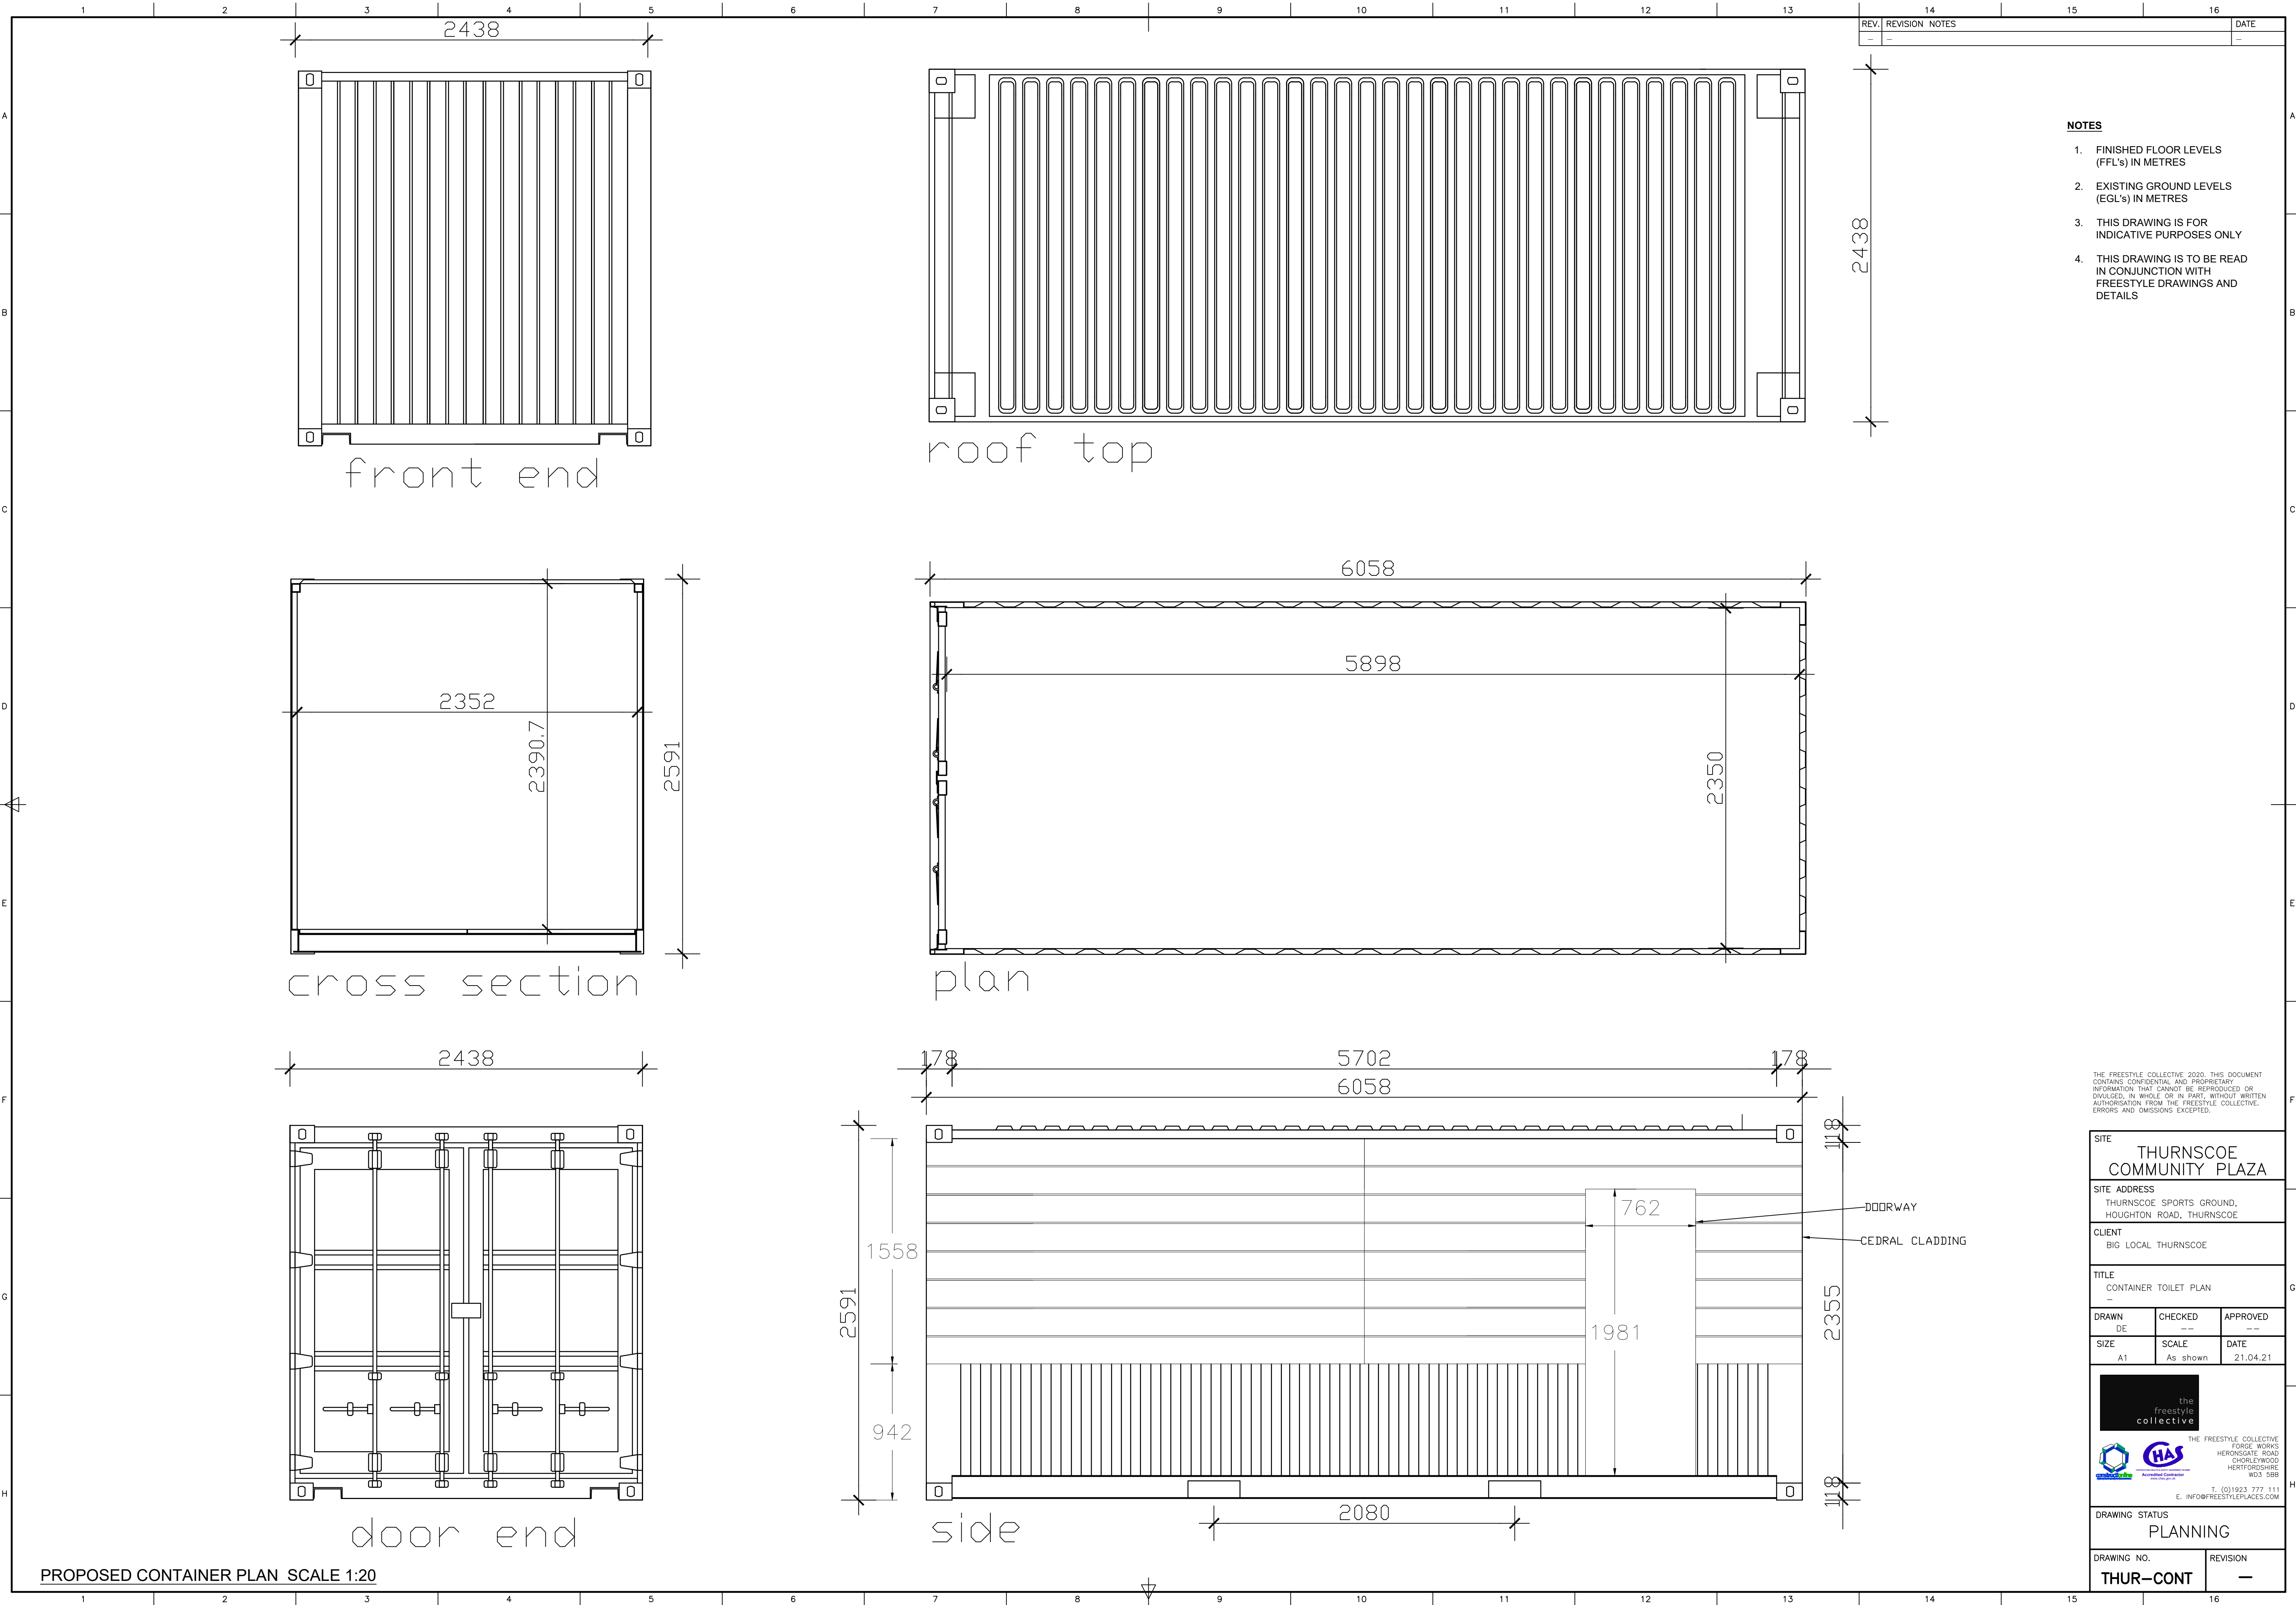

THE FREESTYLE COLLECTIVE 2020. THIS DOCUMENT CONTAINS CONFIDENTIAL AND PROPRIETARY INFORMATION THAT CANNOT BE REPRODUCED OR DIVULGED, IN WHOLE OR IN PART, WITHOUT WRITTEN AUTHORIZATION FROM THE FREESTYLE COLLECTIVE. ERRORS AND OMISSIONS EXCEPTED.

SITE THURNSCOE COMMUNITY PLAZA		
SITE ADDRESS THURNSCOE SPORTS GROUND, HOUGHTON ROAD, THURNSCOE		
CLIENT BIG LOCAL THURNSCOE		
TITLE CONTAINER TOILET PLAN		
DRAWN DE	CHECKED --	APPROVED --
SIZE A1	SCALE As shown	DATE 21.04.21
the freestyle collective THE FREESTYLE COLLECTIVE FORGE WORKS HERONGATE ROAD CHORLEYWOOD HERTFORDSHIRE WD3 5BB T. (0)1923 777 111 E. INFO@FREESTYLEPLACES.COM		
DRAWING STATUS PLANNING		
DRAWING NO. THUR-CONT		REVISION --