




TYPE D: PLOT 10,15,16,20

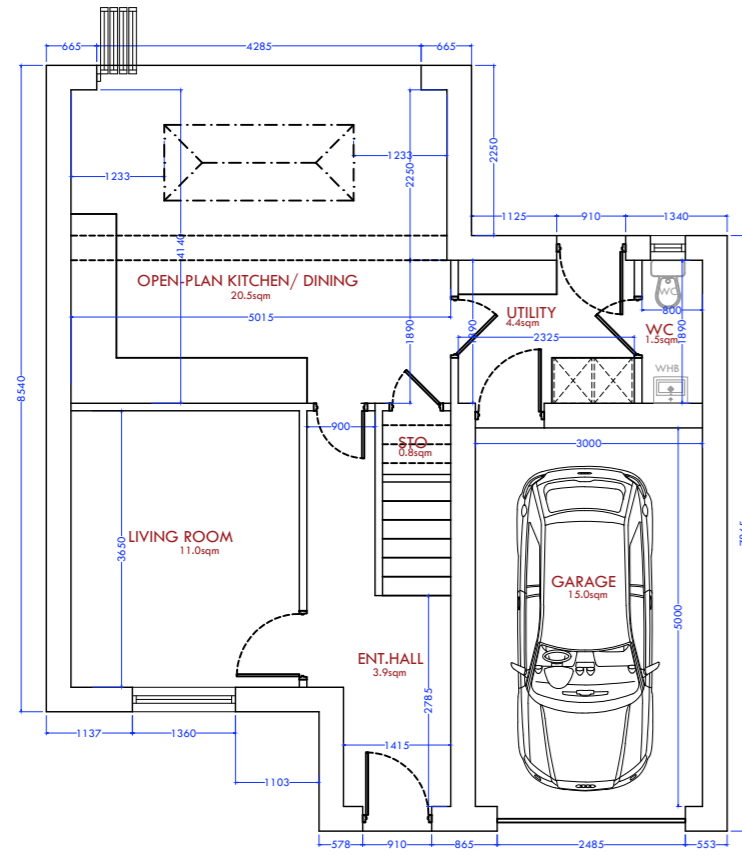

Proposed Ground Floor

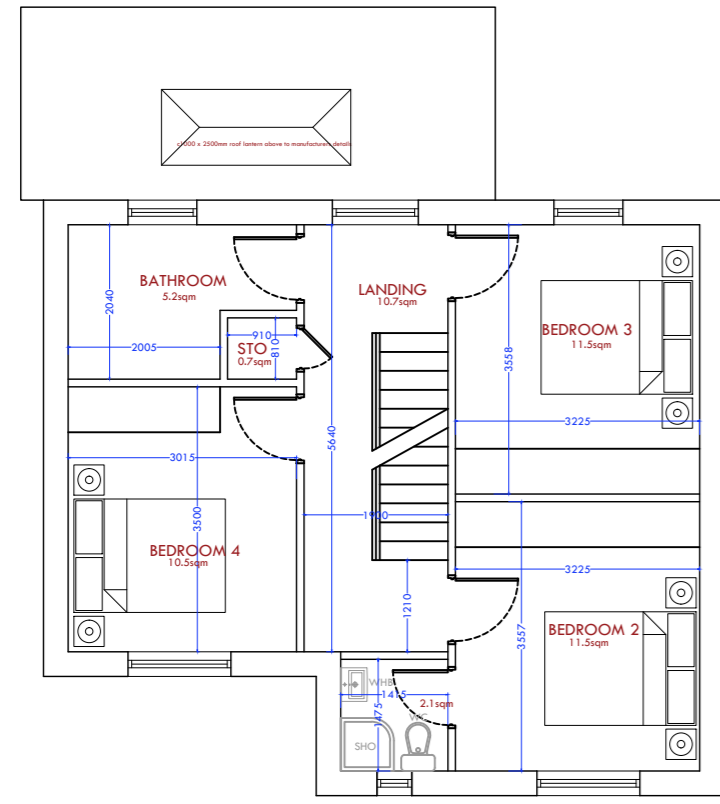

Proposed First Floor

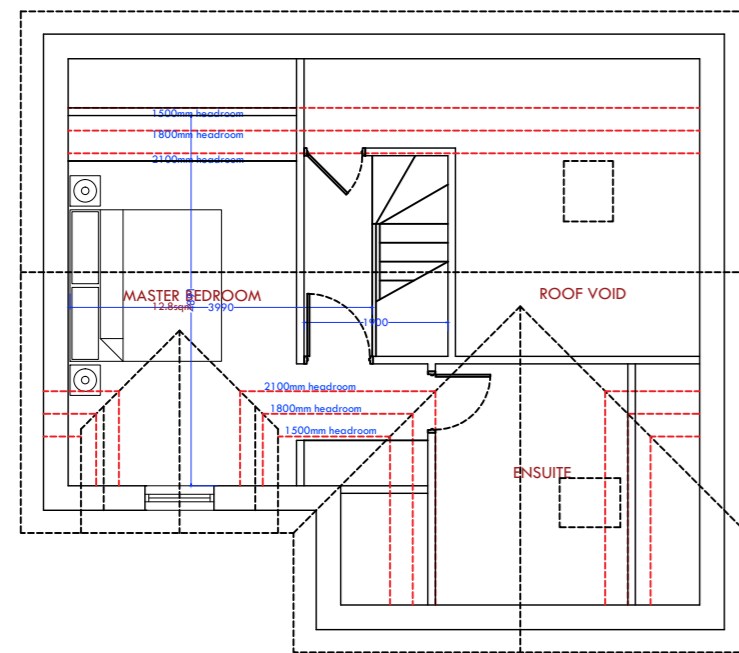

Proposed Loft Floor




Proposed Front Elevation



Proposed Side Elevation



Proposed Rear Elevation

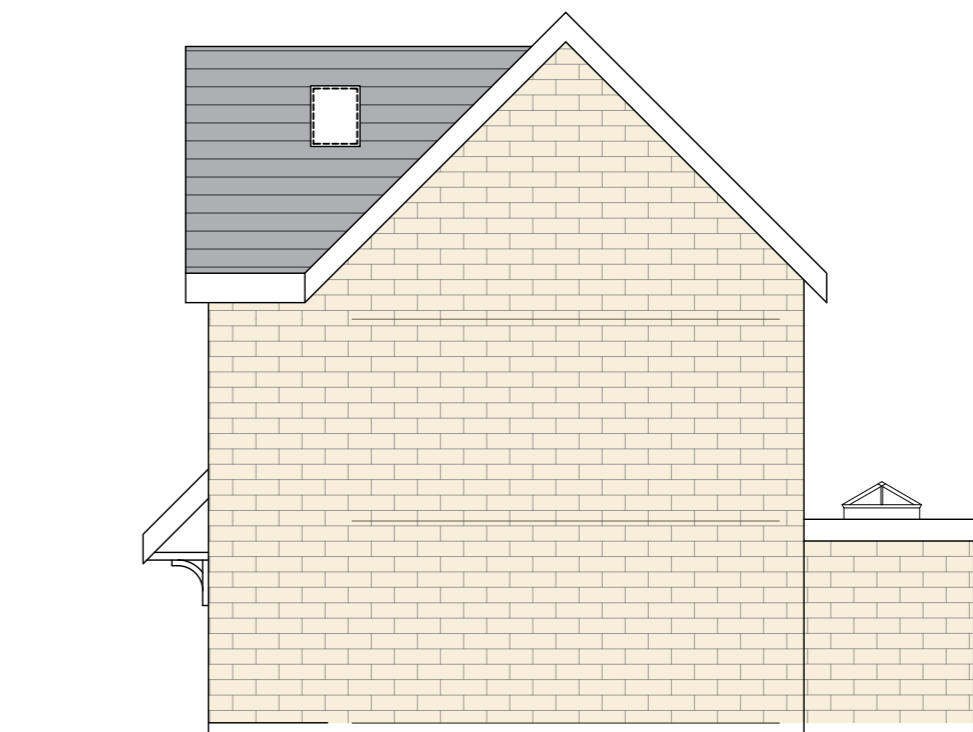

Proposed Side Elevation

01	Changes as discussed with client	GM	22.07.22
Rev:	Amendment:	Drawn by:	Date:

mkw:architecture
architectural | design | development | consultancy
award-winning practice

1887 Architecture Ltd
Suite 4, East Business Centre, Dewey St, Oldham, OL8 9FF
Tel: 0161 275 1118 | Email: info@mkwarch.co.uk | www.mkwarch.co.uk

Client:
Sourced Capital

Project Name:
Proposed Residential Development of 22no Dwellings

Site Address:
Land off Roughbirtworth Lane, Oxspring, Barnsley, S36 8YZ

Drawing Sheet:
Proposed House Type D: Plans and Elevations

Proj No:	Site No:	Scale:	Rev:	Drawing Purpose:
21-118	P-103	1:100 @ A3	01	Planning

Designed By:	Drawn By:	Checked By:	Date of 1st Issue:
TMK	GM	MKW	18.10.21

Note: Only signed dimensions are to be used. All dimensions to be checked on site prior to construction, order or manufacture of any elements. In the event of any discrepancy, notify MKW Architecture Ltd immediately. This drawing remains the copyright of MKW Architecture Ltd and shall not be copied in whole or part without prior written consent of the Company Director.

1887 Architecture Ltd
1887 Architecture Ltd
1887 Architecture Ltd

BUILD

Land off Roughbirtworth Lane: Proposed House Type D
NB: All boundary and party wall matters to be confirmed by client and subject to necessary boundary surveys

