



BUILDING DESIGN PARTNERSHIP SHALL HAVE NO RESPONSIBILITY FOR ANY USE MADE OF THIS DOCUMENT OTHER THAN FOR THAT WHICH IT WAS PREPARED AND ISSUED.

ALL DIMENSIONS SHOULD BE CHECKED ON SITE.

DO NOT SCALE FROM THIS DRAWING

ANY DRAWING ERRORS OR DIVERGENCIES SHOULD BE BROUGHT TO THE ATTENTION OF BUILDING DESIGN PARTNERSHIP AT THE ADDRESS SHOWN BELOW.

DRAWINGS SHALL BE READ IN CONJUNCTION WITH THE FOLLOWING BEFORE WORK COMMENCES:

- THE CDM DESIGN ISSUES REGISTER
- THE BDP RISK SERIES OF DRAWINGS
- THE PROJECT CDM RISK REGISTER




NOTES

DESIGN INTENT ONLY



1 MSCP Site Cross Section 1
1 : 200

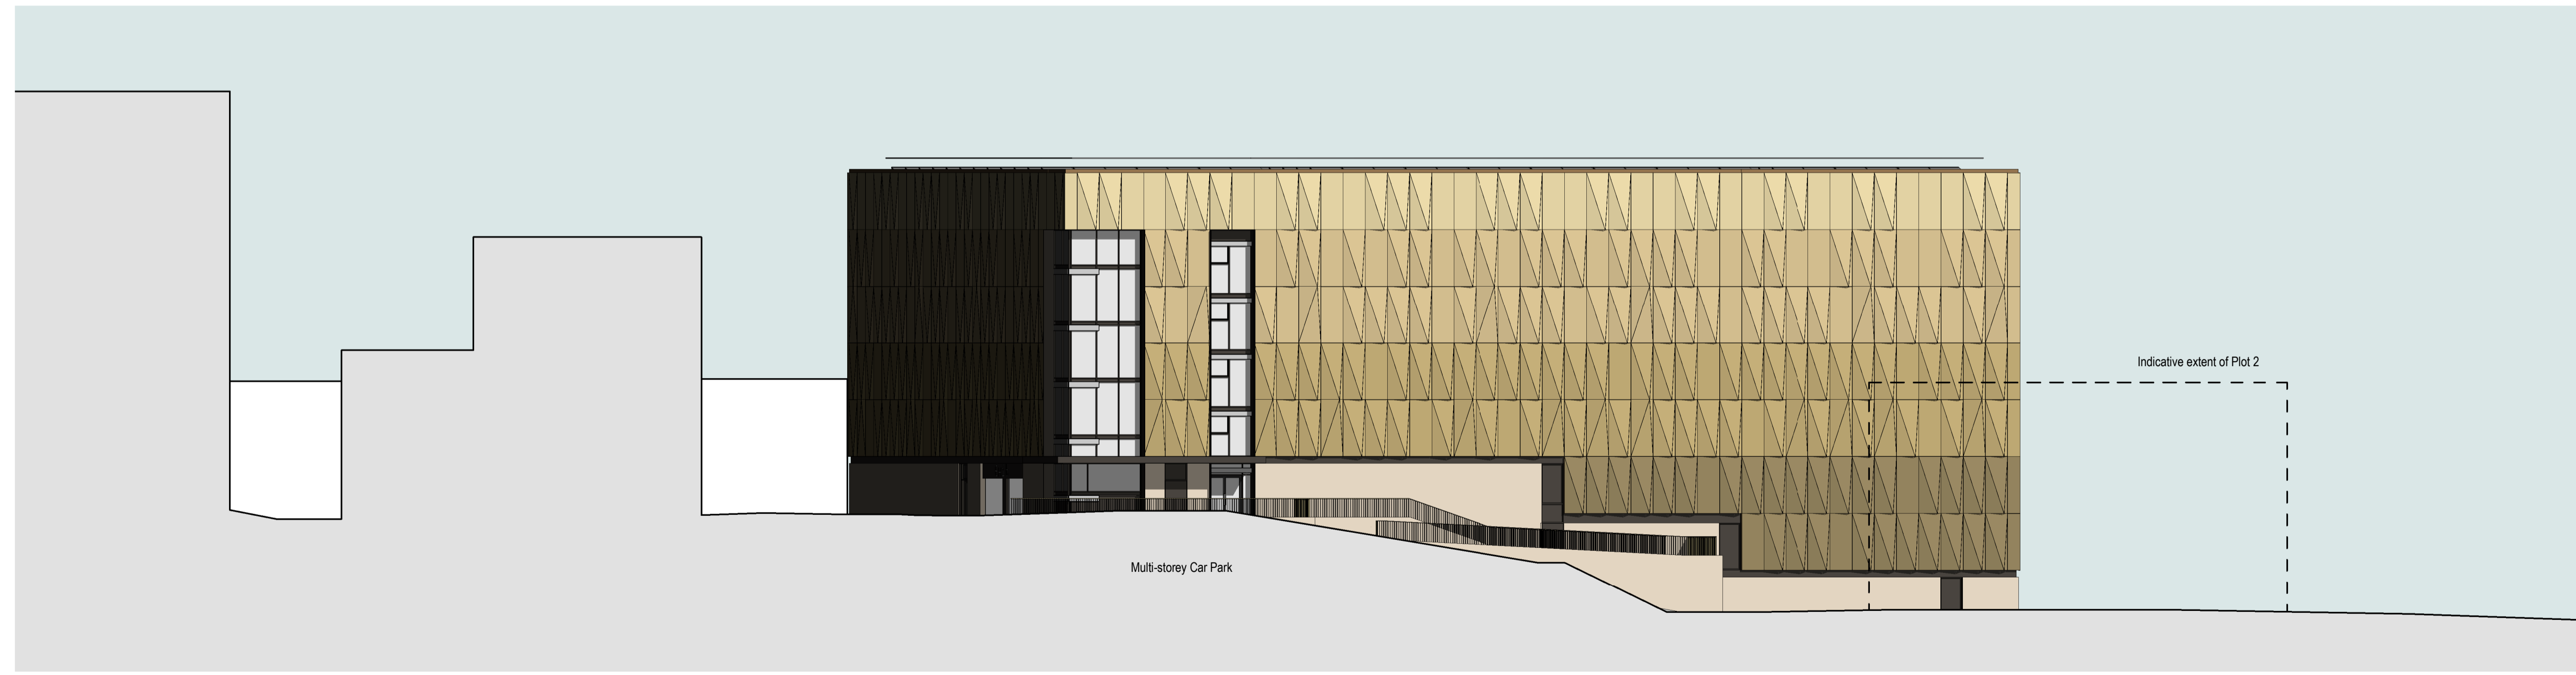

2 MSCP Site Cross Section 2
1 : 200

NO.	DESCRIPTION	MD	ST	DATE
P01	Planning Issue			08.07.22



BARNSELY
Metropolitan Borough Council

BMBC
Westgate Plaza One
Westgate
Barnsley
S70 2DR
Tel. 01226 775372

BDP.

3 St Paul's Place
129 Norfolk Street
Sheffield
S1 2JE
United Kingdom

T +44 (0)114 273 1641
www.bdp.com

PROJECT TITLE		SCALE
The Seam, Barnsley's Digital Campus – Phase 1		As indicated
DRAWING NO.	PROJECT OF SITE	DATE FIRST ISSUED
P3002270	For Planning	24/06/22
DRAWING TITLE	VERSION	
MSCP - Site Sections	P01	
DRAWING NO.		
SEAM-BDP-CP-ZZ-SE-A-01005		