



A1 Section A1
1:100

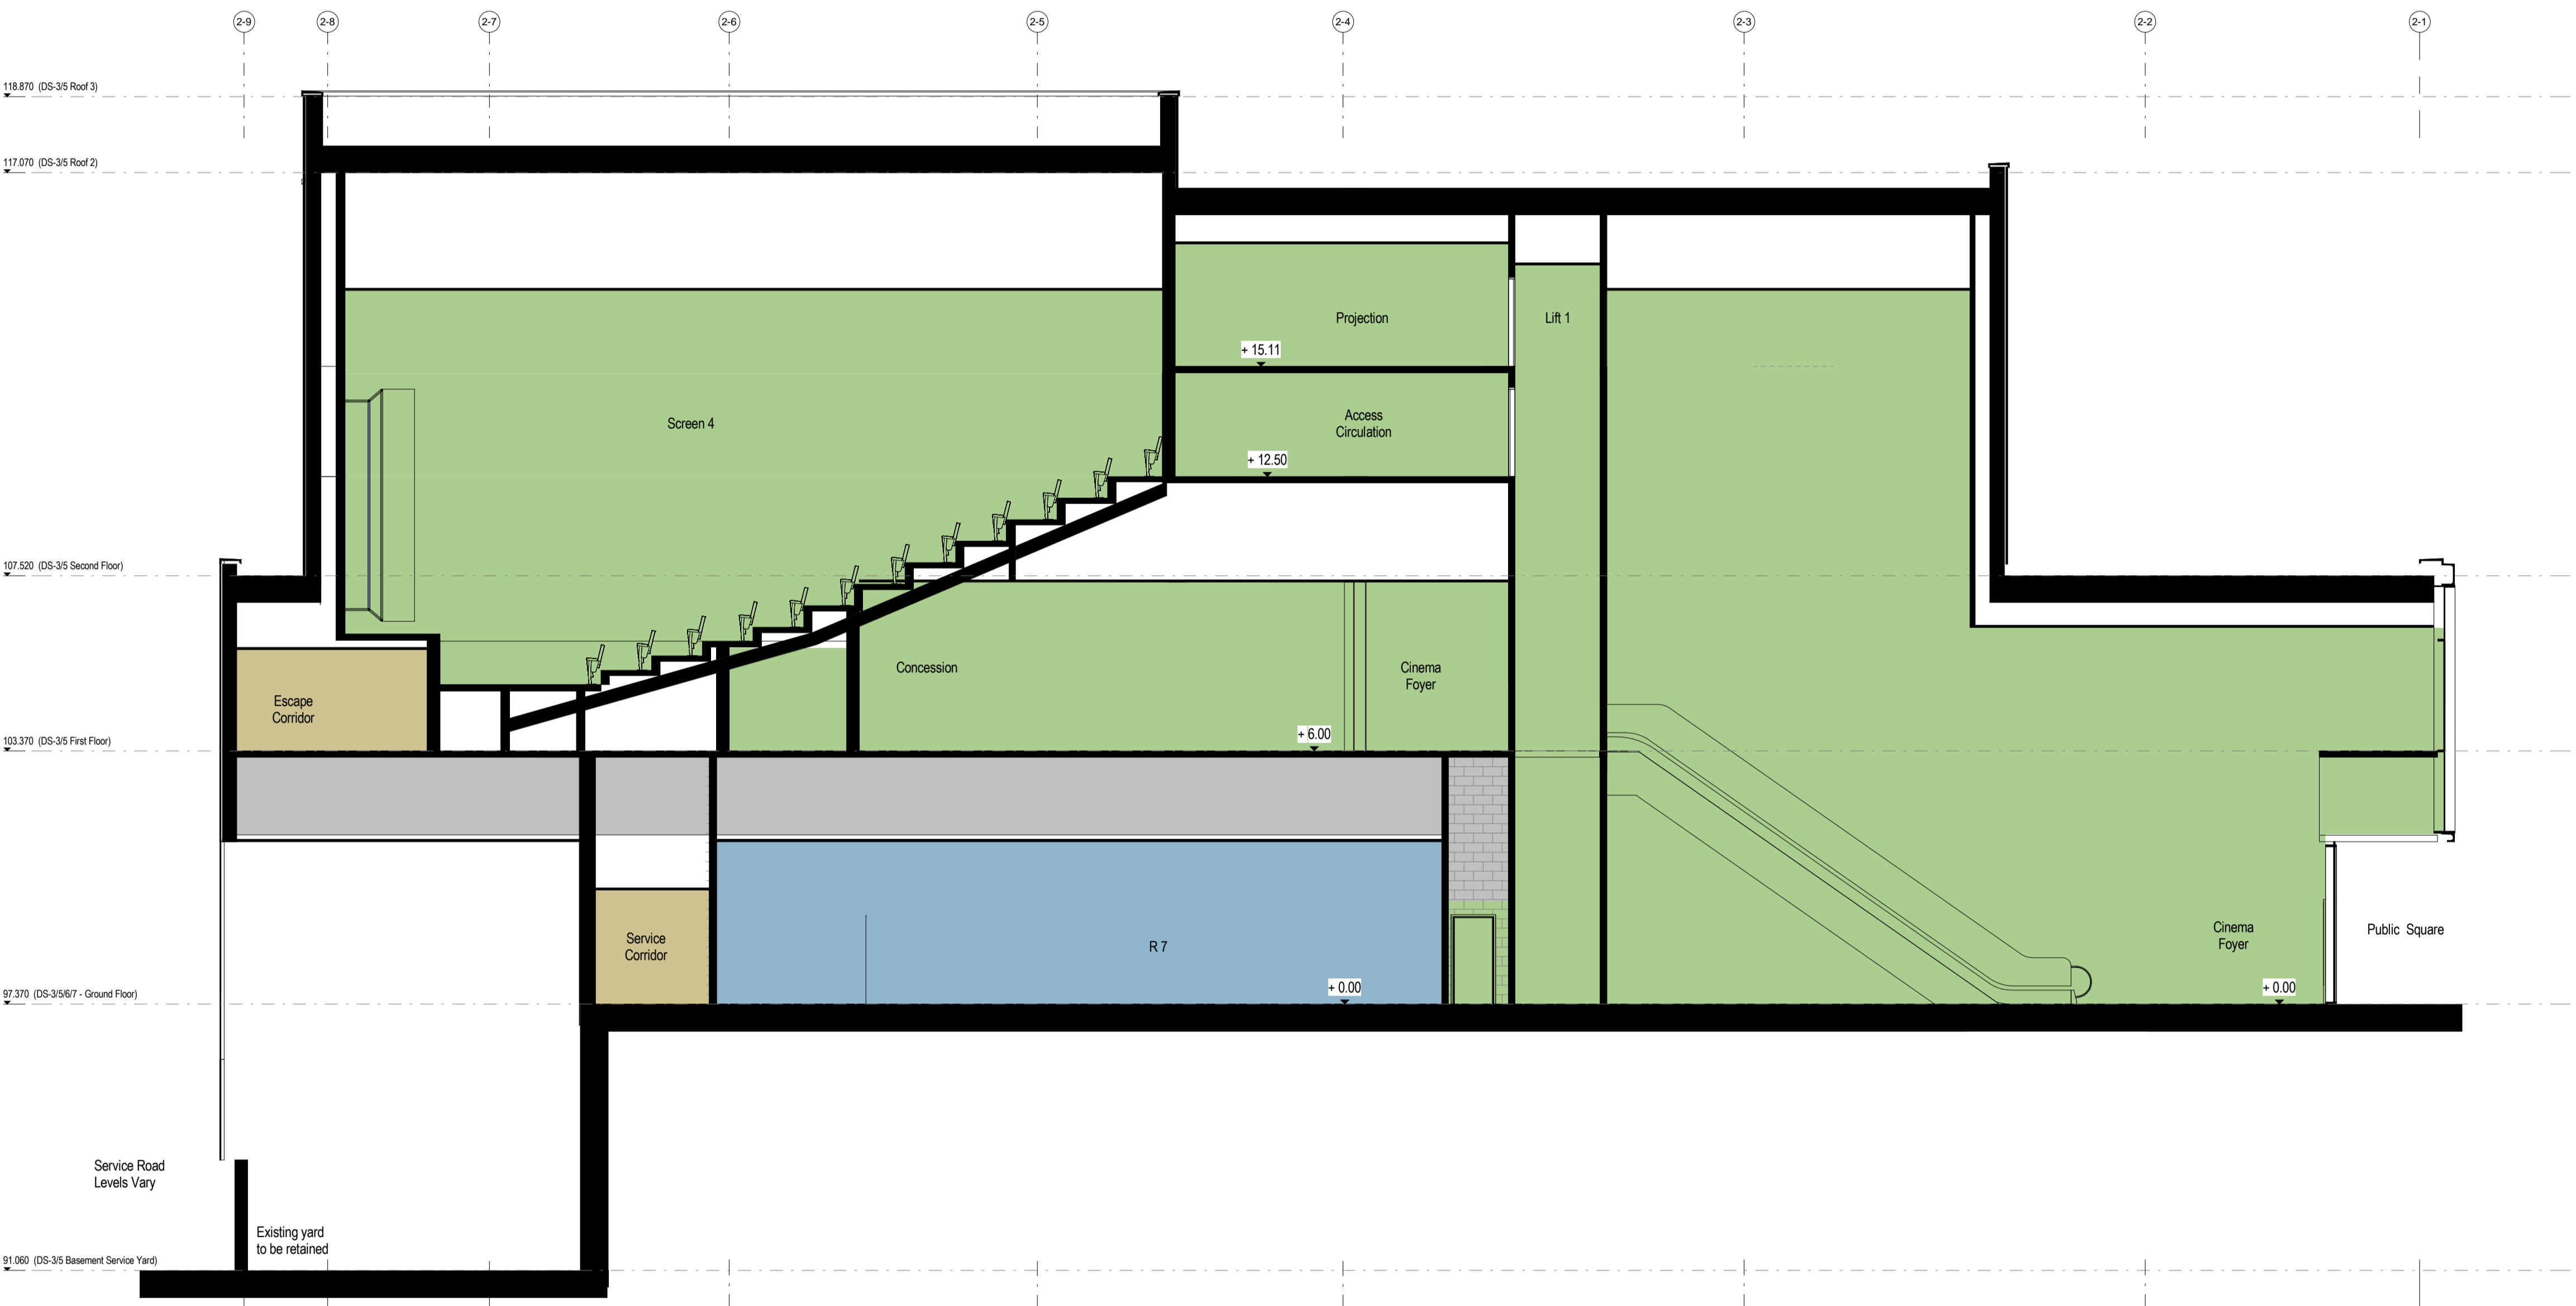

A2 Section A2
1:100

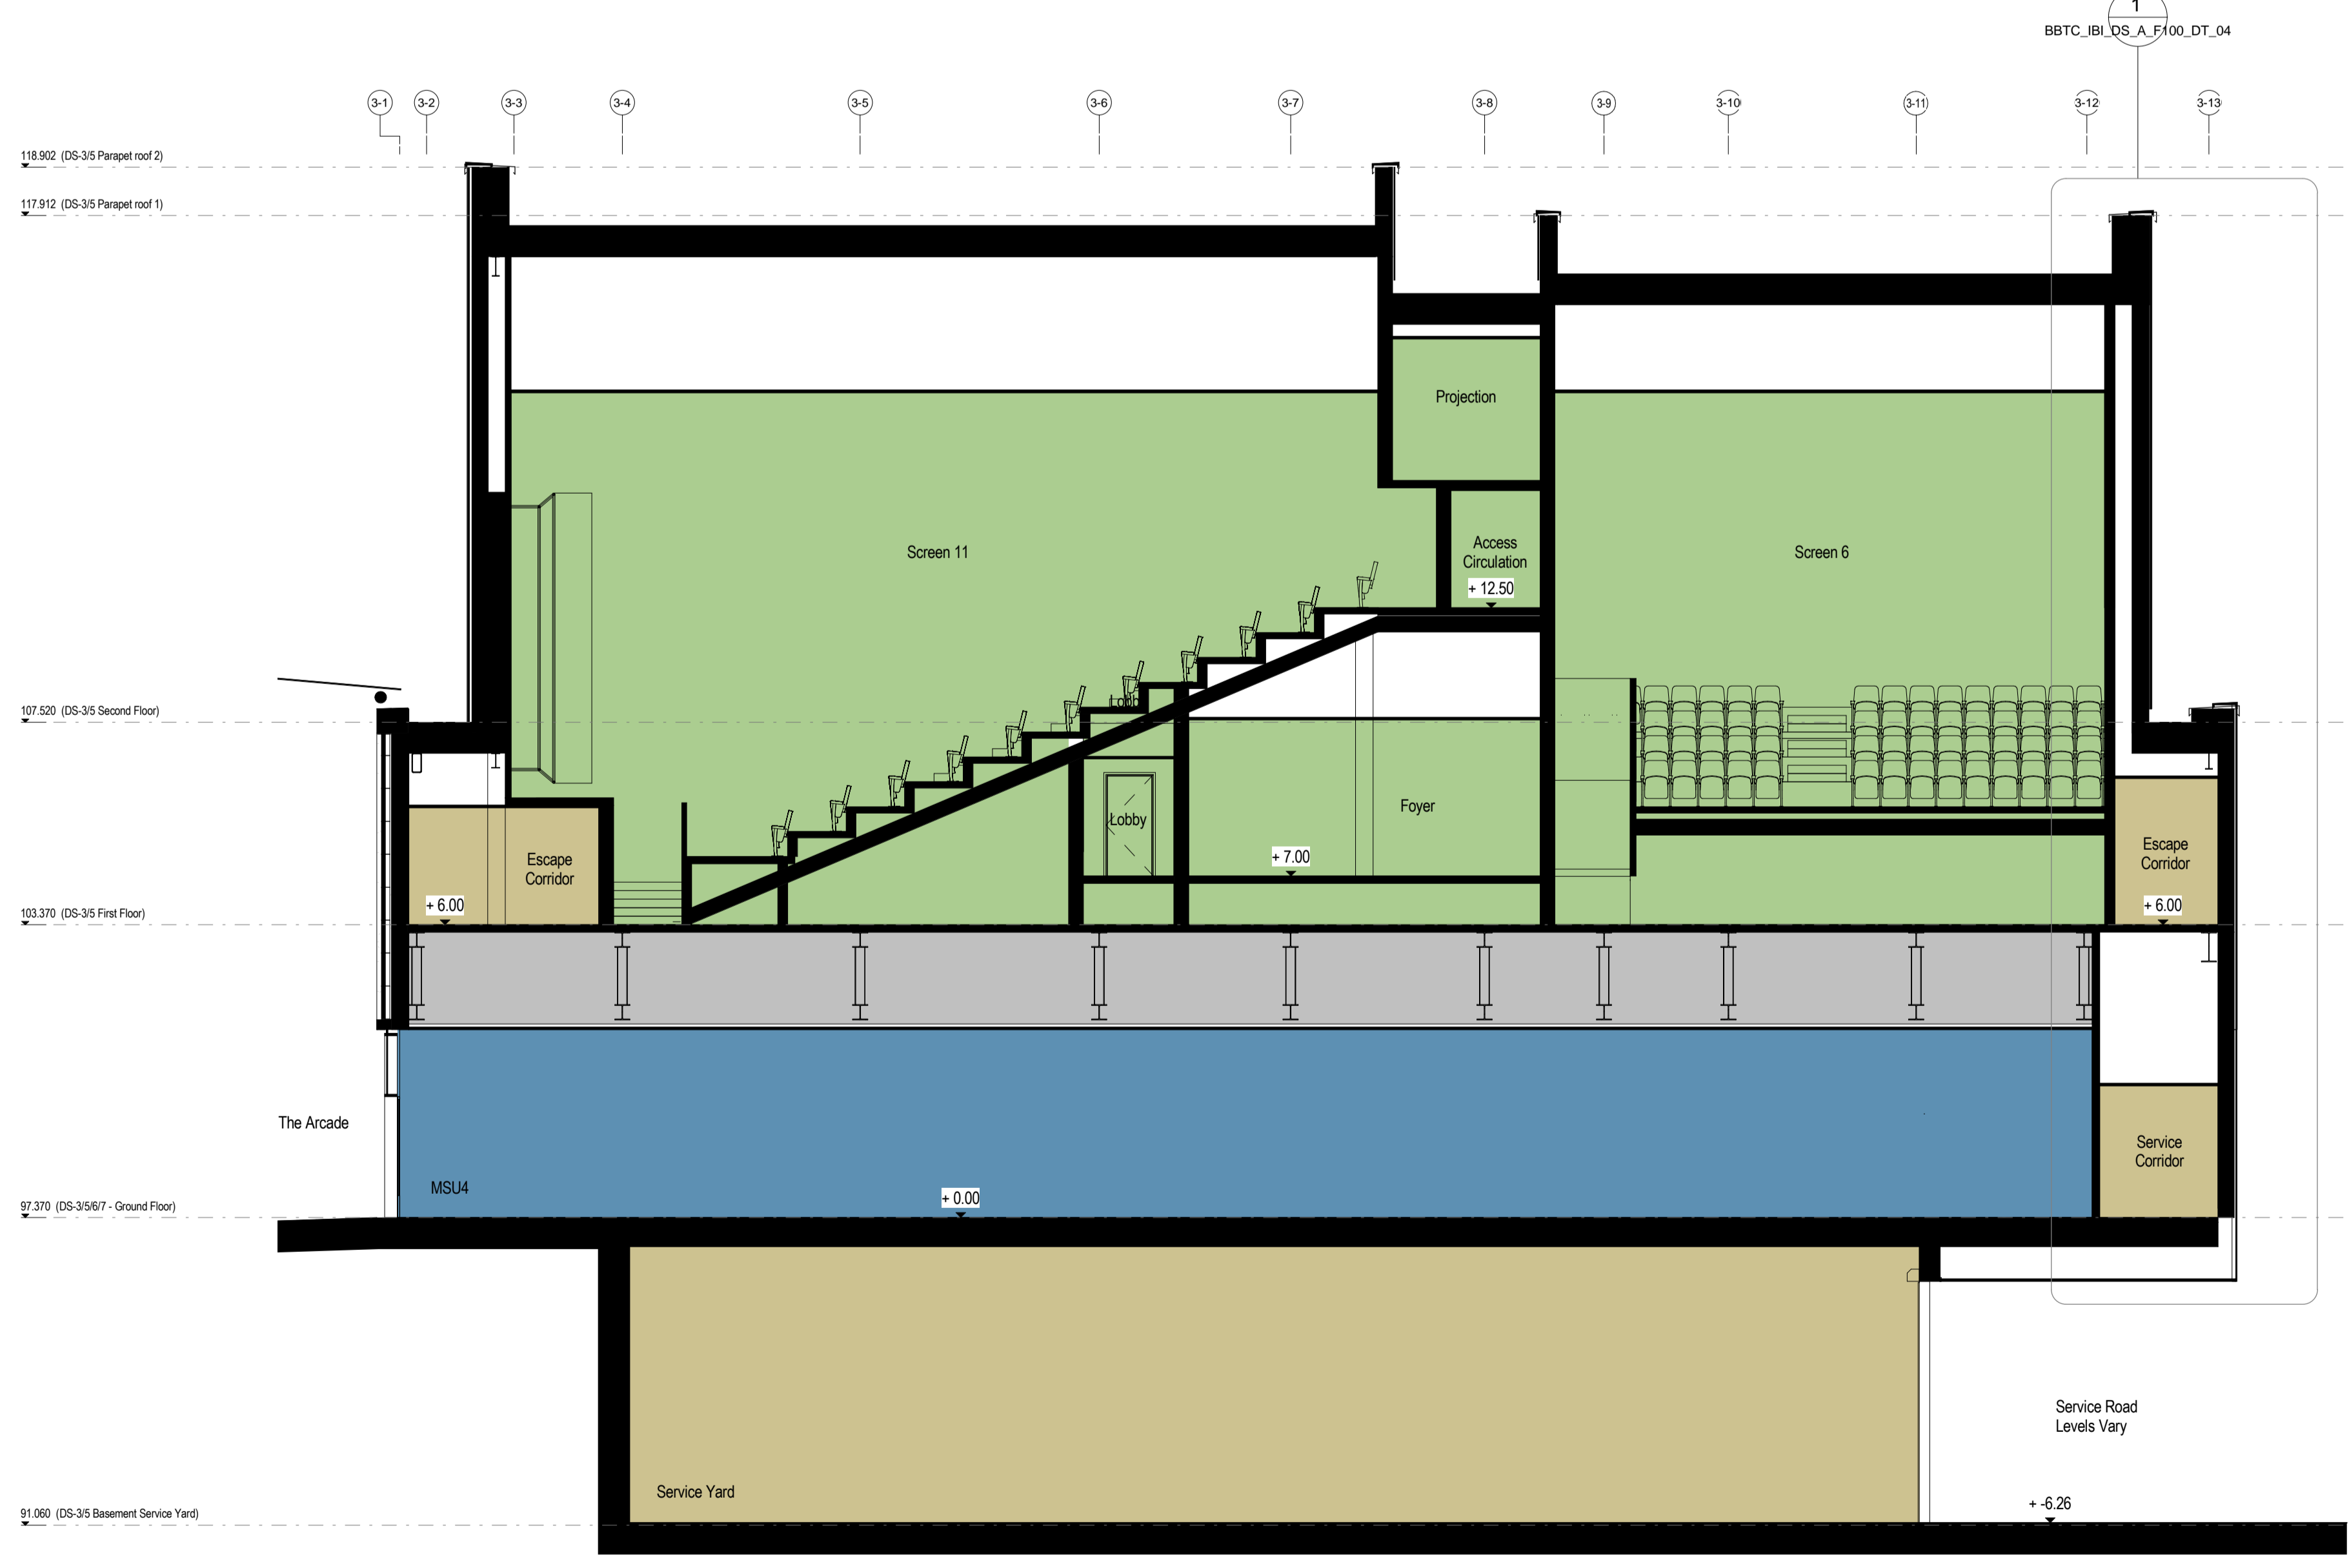

B Section B
1:100

 GA Building Sections A & B


