


Communications works

Pull fibre cable back on Broadway and Keresforth Hill Road past the last chamber being renewed. Remove fibre pod from chamber in front of controller.

Existing switch to be removed from controller and returned to BMBC for spares.

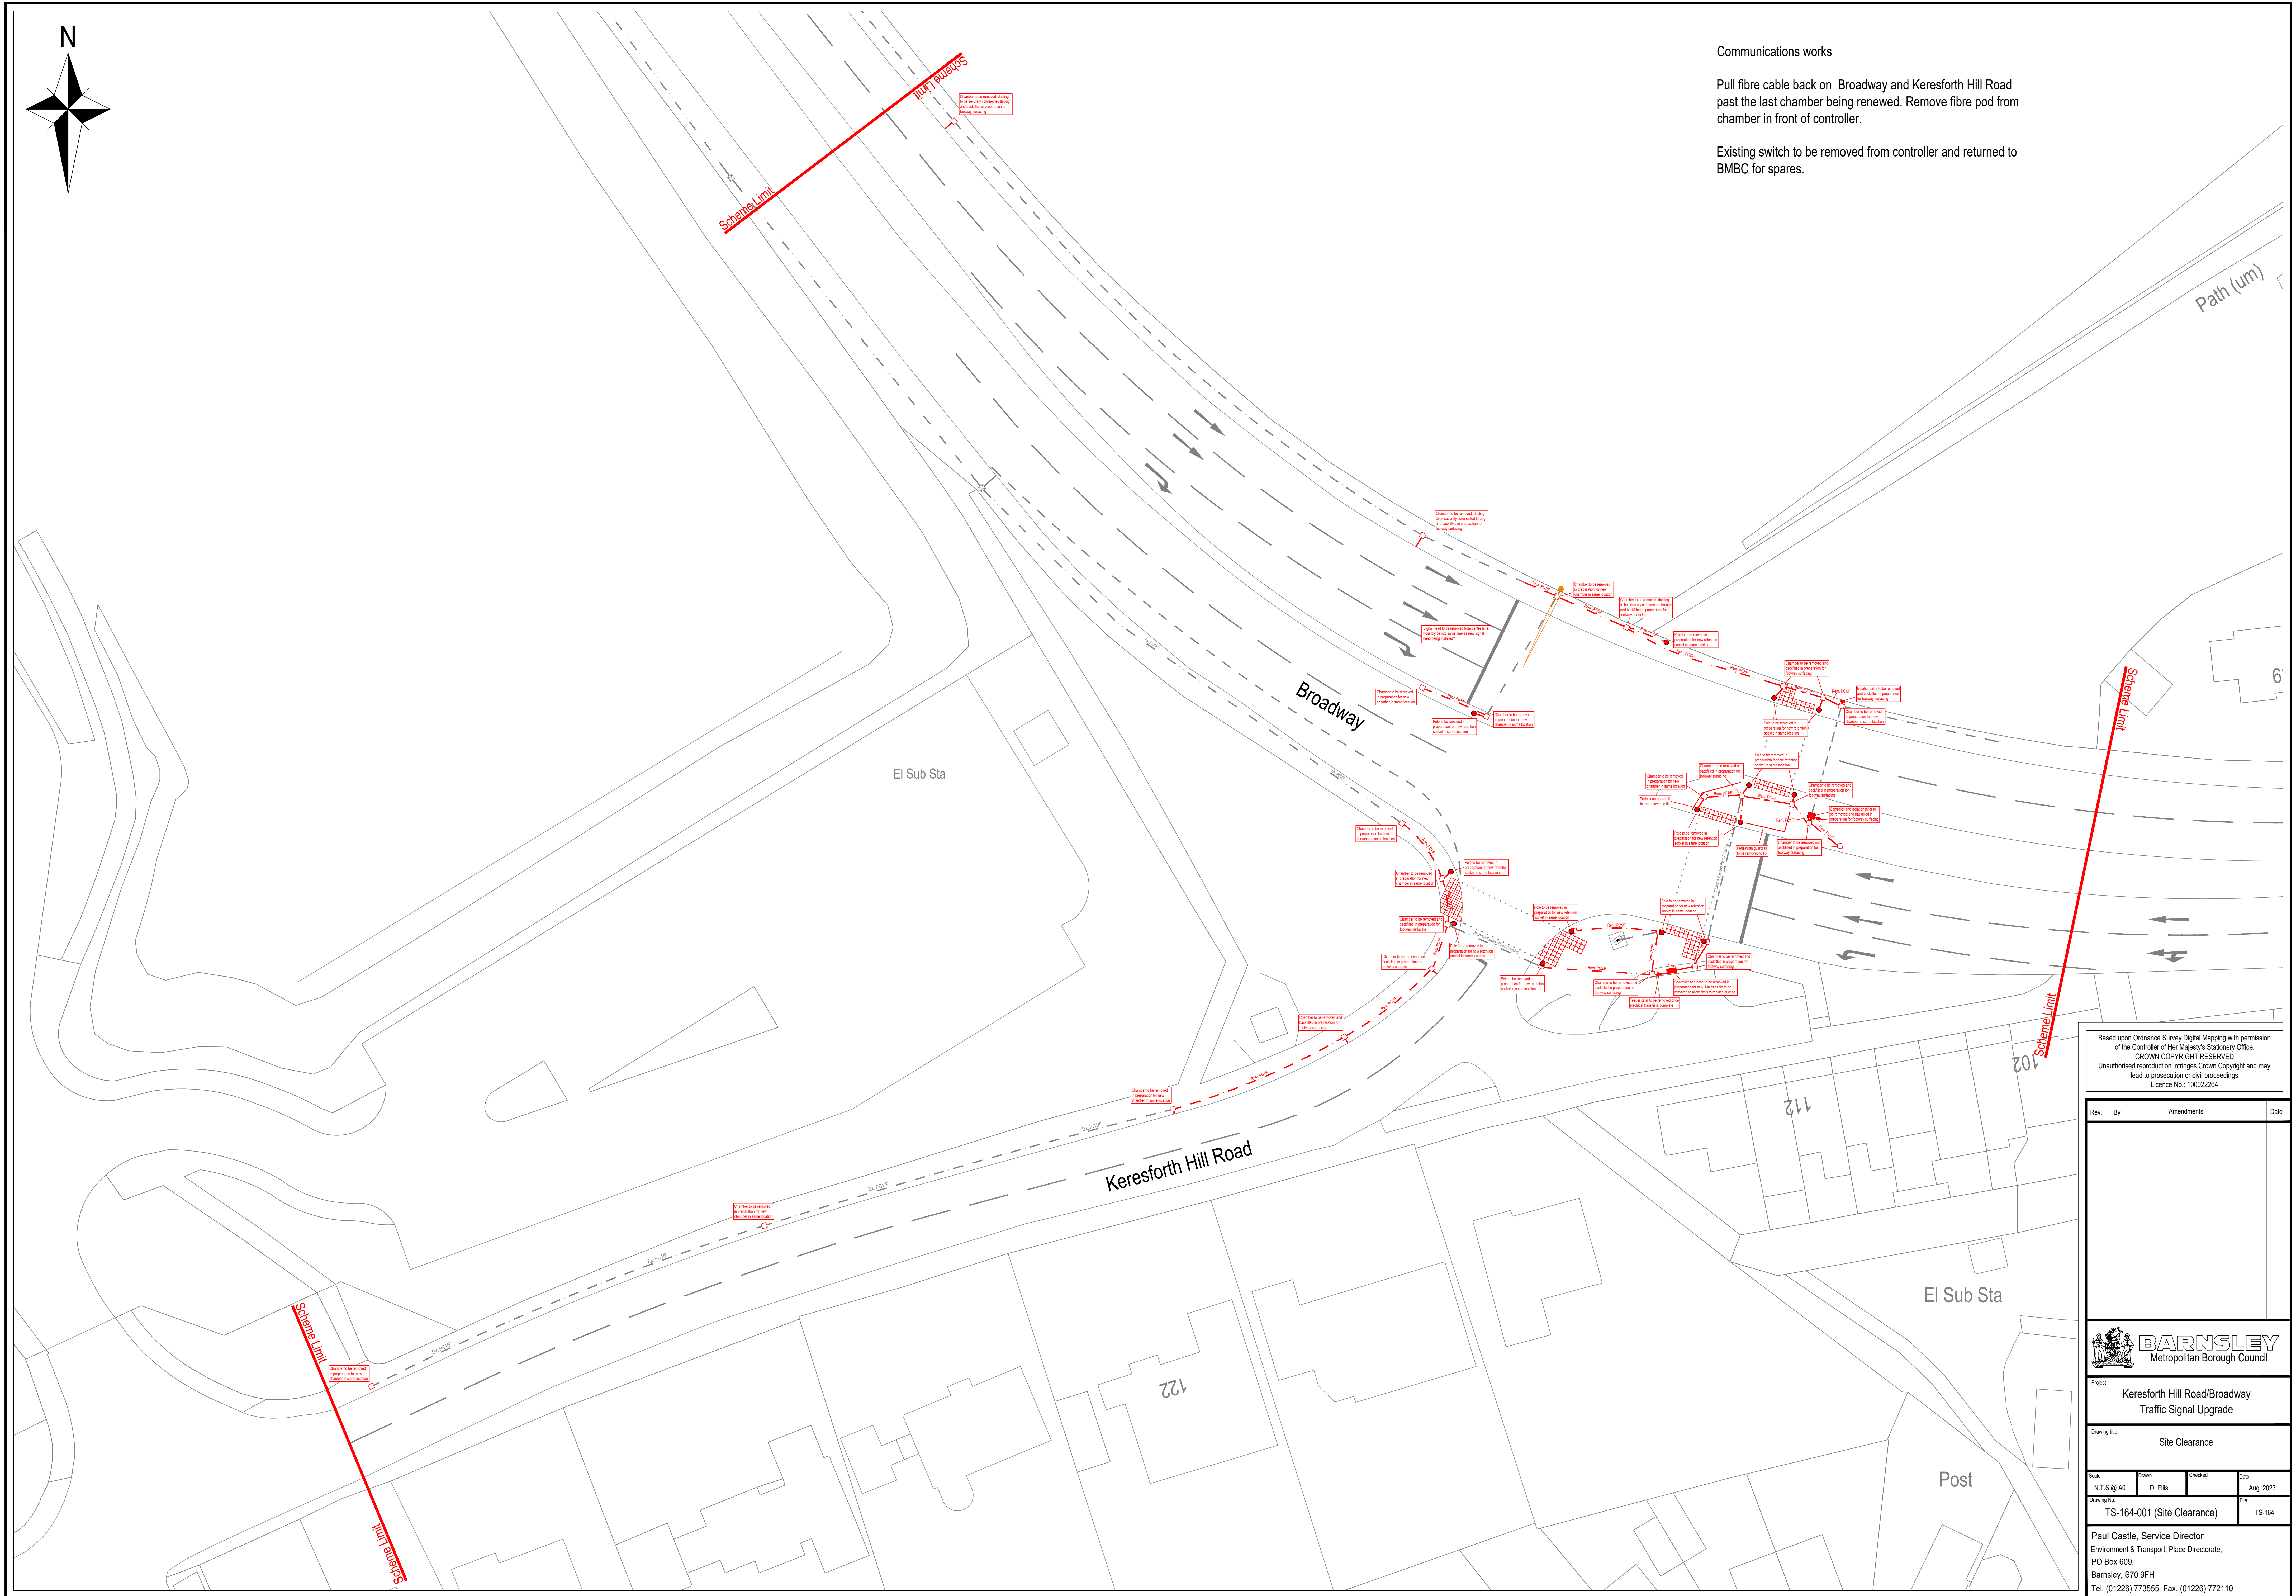

Based upon Ordnance Survey Digital Mapping with permission of the Controller of Her Majesty's Stationery Office.
CROWN COPYRIGHT RESERVED
Unauthorised reproduction infringes Crown Copyright and may lead to prosecution or civil proceedings
Licence No.: 100022264

Rev.	By	Amendments	Date



Project
Keresforth Hill Road/Broadway
Traffic Signal Upgrade

Drawing title
Site Clearance

Scale	Drawn	Checked	Date
N.T.S @ A0	D. Ellis		Aug. 2023

Drawing No.
TS-164-001 (Site Clearance)

Paul Castle, Service Director
Environment & Transport, Place Directorate,
PO Box 609,
Barnsley, S70 9FH
Tel. (01226) 773555 Fax. (01226) 772110