






FRONT ELEVATION

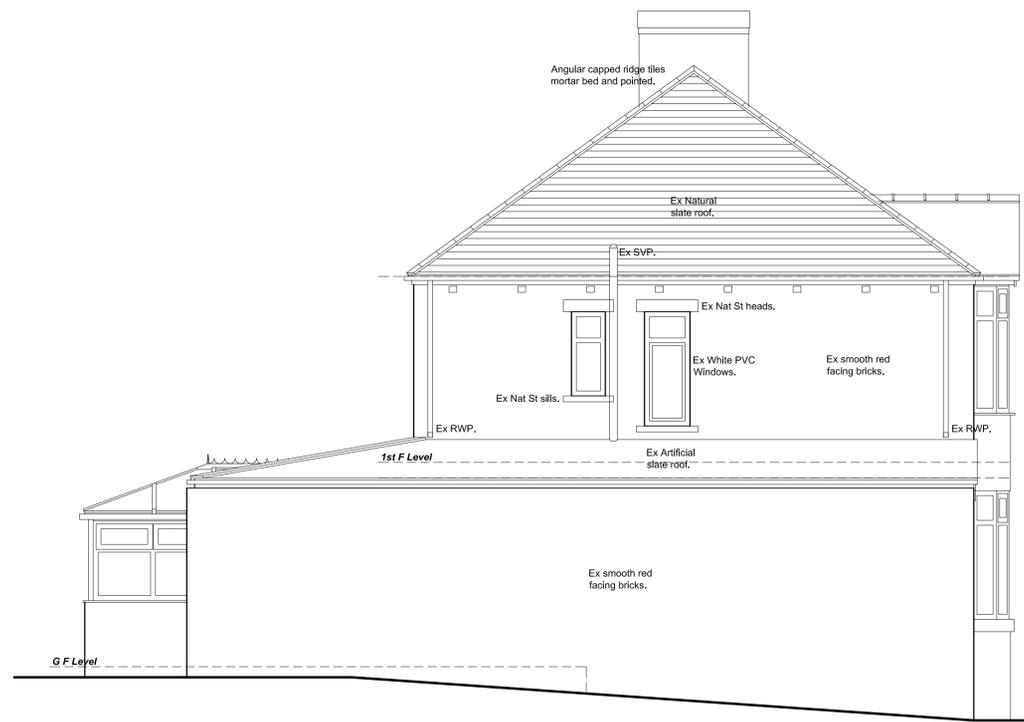


SIDE ELEVATION

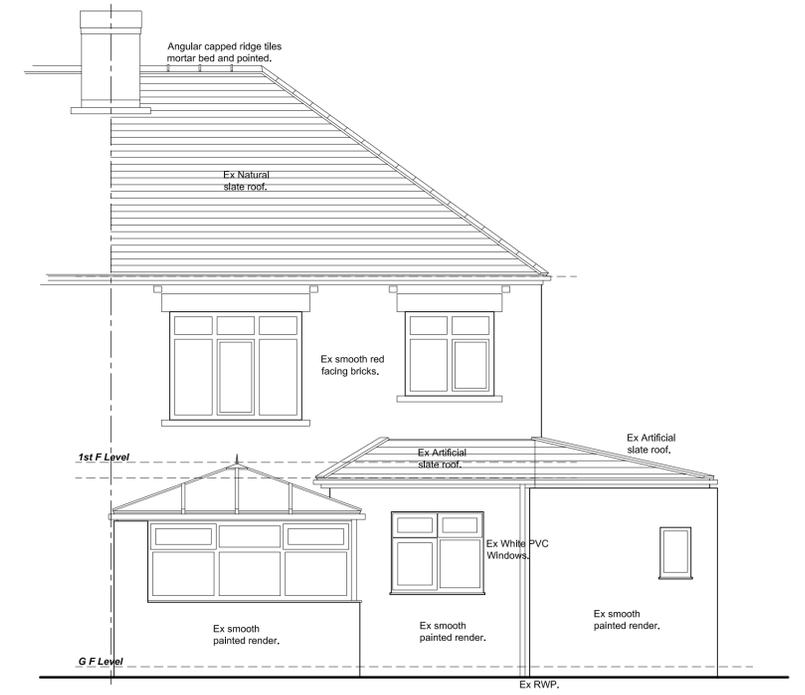


REAR ELEVATION

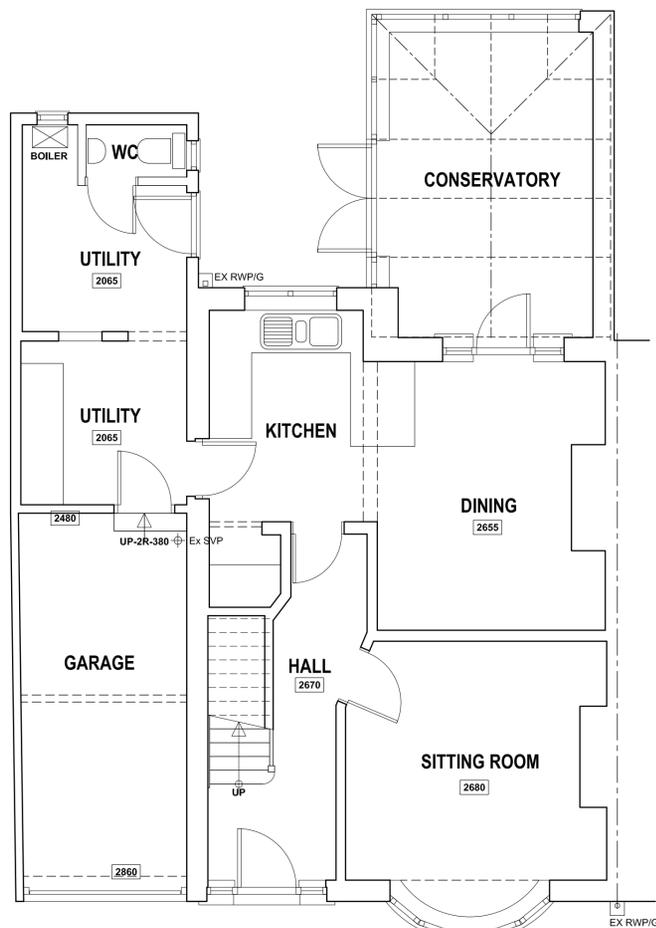

GROUND FLOOR PLAN

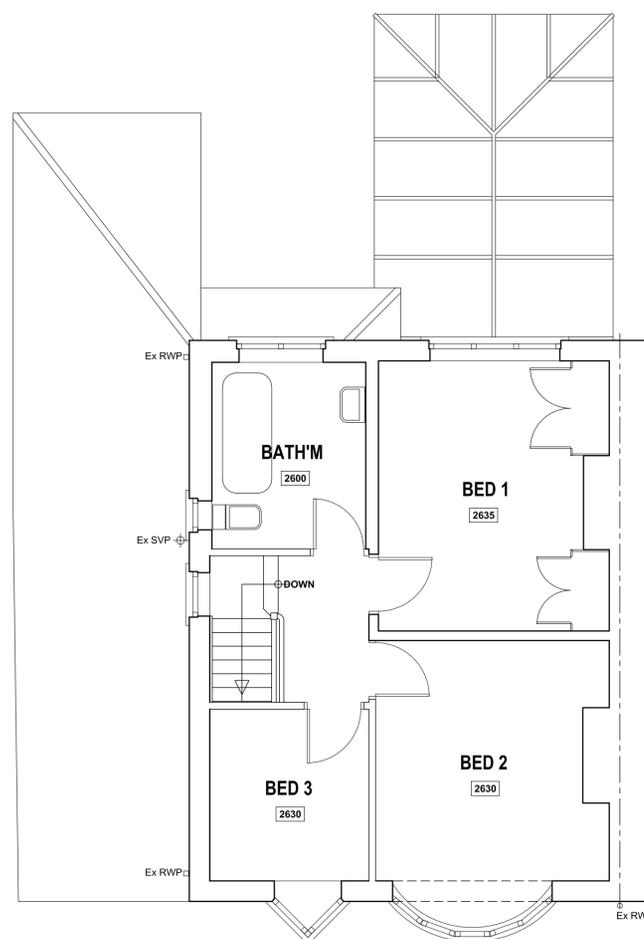

FIRST FLOOR PLAN

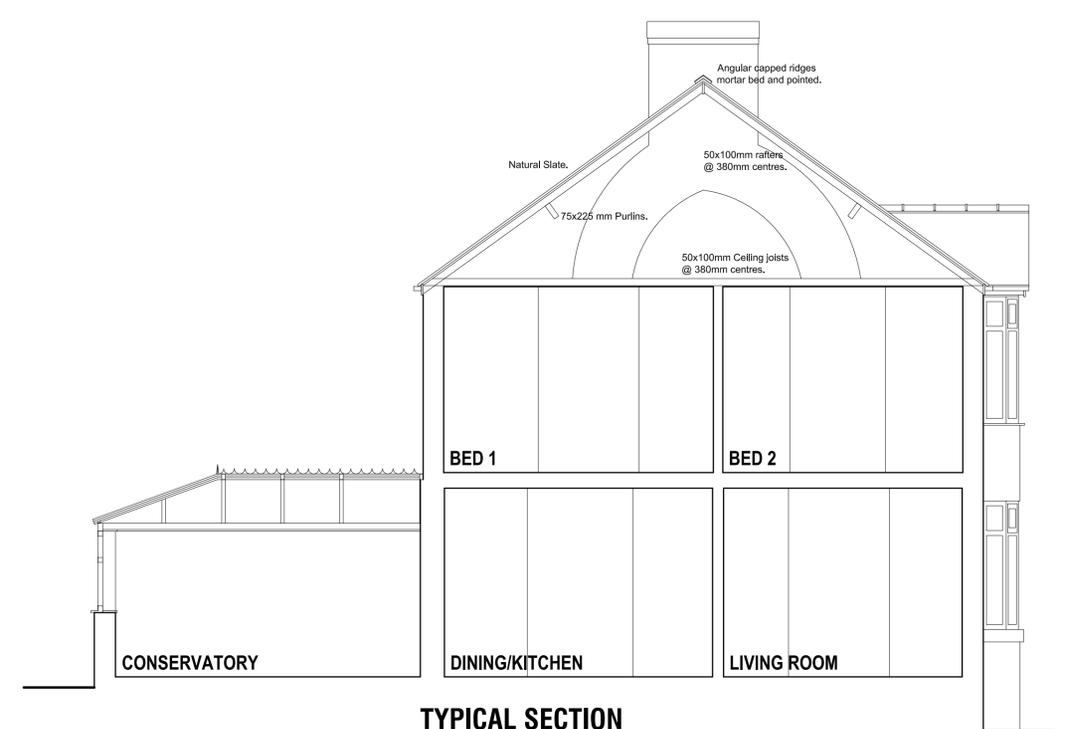

TYPICAL SECTION

Revision	Date	Description

**PROPOSED ALTERATIONS TO,
14 HEMINGFIELD ROAD,
WOMBWELL, BARNSELY, S73 0LX.**

SURVEY
Plans Section and Elevations.

Mr & Mrs Bell.

JEA
Building Design Services

JEA Architectural Ltd
23 Windmill Road, Wombwell,
Barnsley, S73 8PW.
Tel: 01226 754507
Email: jeald@virginmedia.com

This drawing and the copyright is the Architectural Company's property and may be used or reproduced only by agreement. All Dimensions in Millimetres Unless specified otherwise and subject to verification on site.

Scale: 1:50 @ A1 Date: APRIL 2025
Ref: 202425 Drwg No: 01

0 cm 2 cm 4 cm 6 cm