



North Point

W N E S

Abb. Name	House Type	Quantity
T1	TYPE 1	02
T2	TYPE 2	02
T3	TYPE 3	02
T4	TYPE 4	02
T5	TYPE 5	04
T6	TYPE 6	01
T7	TYPE 7	08
T8	TYPE 8	03
T9	TYPE 9	07
T10	TYPE 10	02
T11	TYPE 11	04
T12	TYPE 12	02
TOTAL		41

Key:

- Indicative traffic calming feature
- Indicative landscaping - refer to Smeedon Foreman design for details
- Proposed cycle store
- Proposed bin store
- Existing Trees to be retained
- Existing trees to be removed

Notes:

All visibility splays to be adopted by GMDC subject to completion of 338 agreement

For further information trees please refer to Smeedon Foreman Tree report.




Rev	Date	Description	By
1	28/08/12	First Issue	BD

Development	HIGHAM LANE		
Location	DODWORTH		
Marketing Name			
Drawing Title	Planning Layout - Colour		
Drawing Number	4707-16-02-01		
Revision		Scale @ A2	1:500
Drawn By	BD	Date Started	28.08.12
Checked by		Date	


REDROW HOMES
Redrow Homes Yorkshire
Redrow House, Brunel Road, Wakefield, West Yorkshire, WF2 0XG
Tel: 01924 822566 Fax: 01924 821101 Web: www.redrow.co.uk

Legal Disclaimer T&C:
This layout has been designed after due consideration of our Contract & Constraints Plan

REFER ALSO TO DRAWING NUMBER
12/569/6020 FOR SITE LEVELS

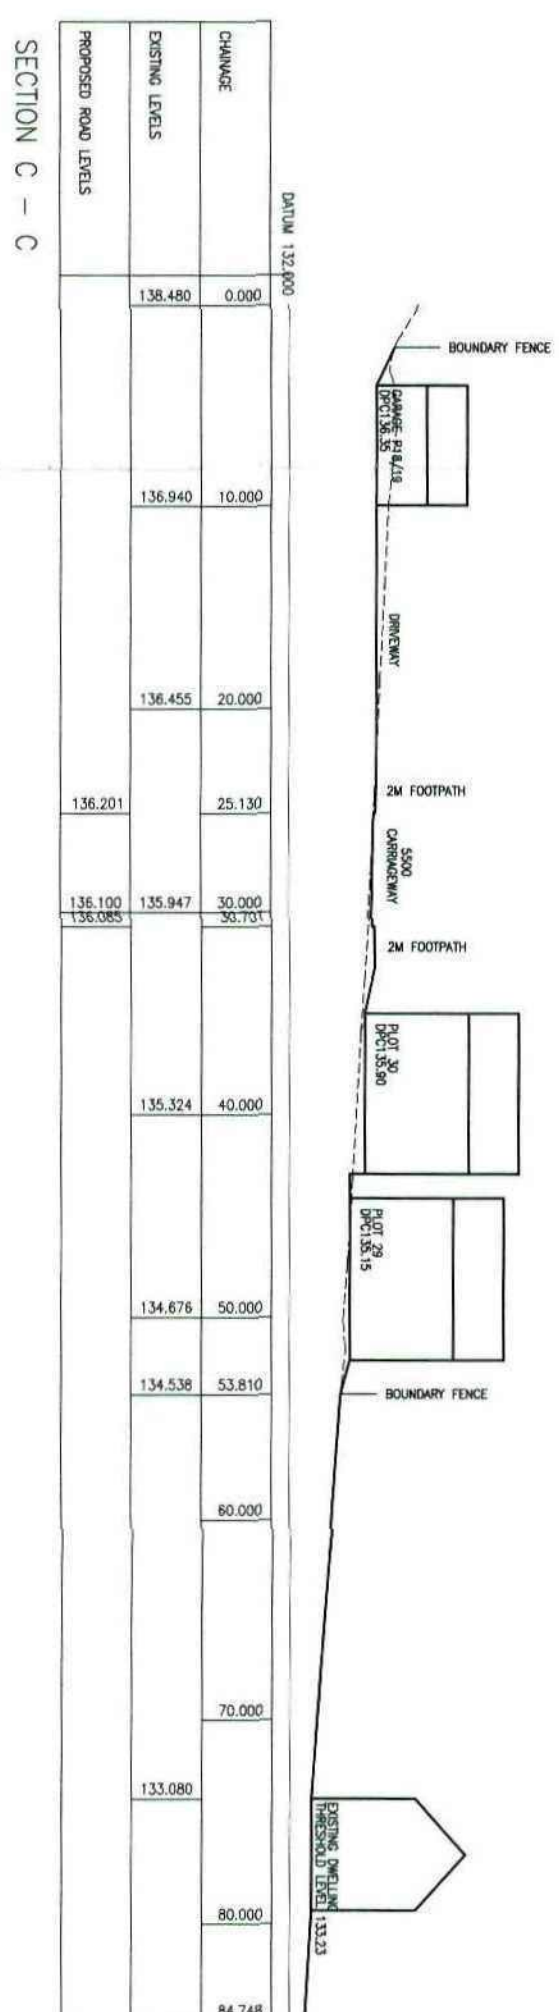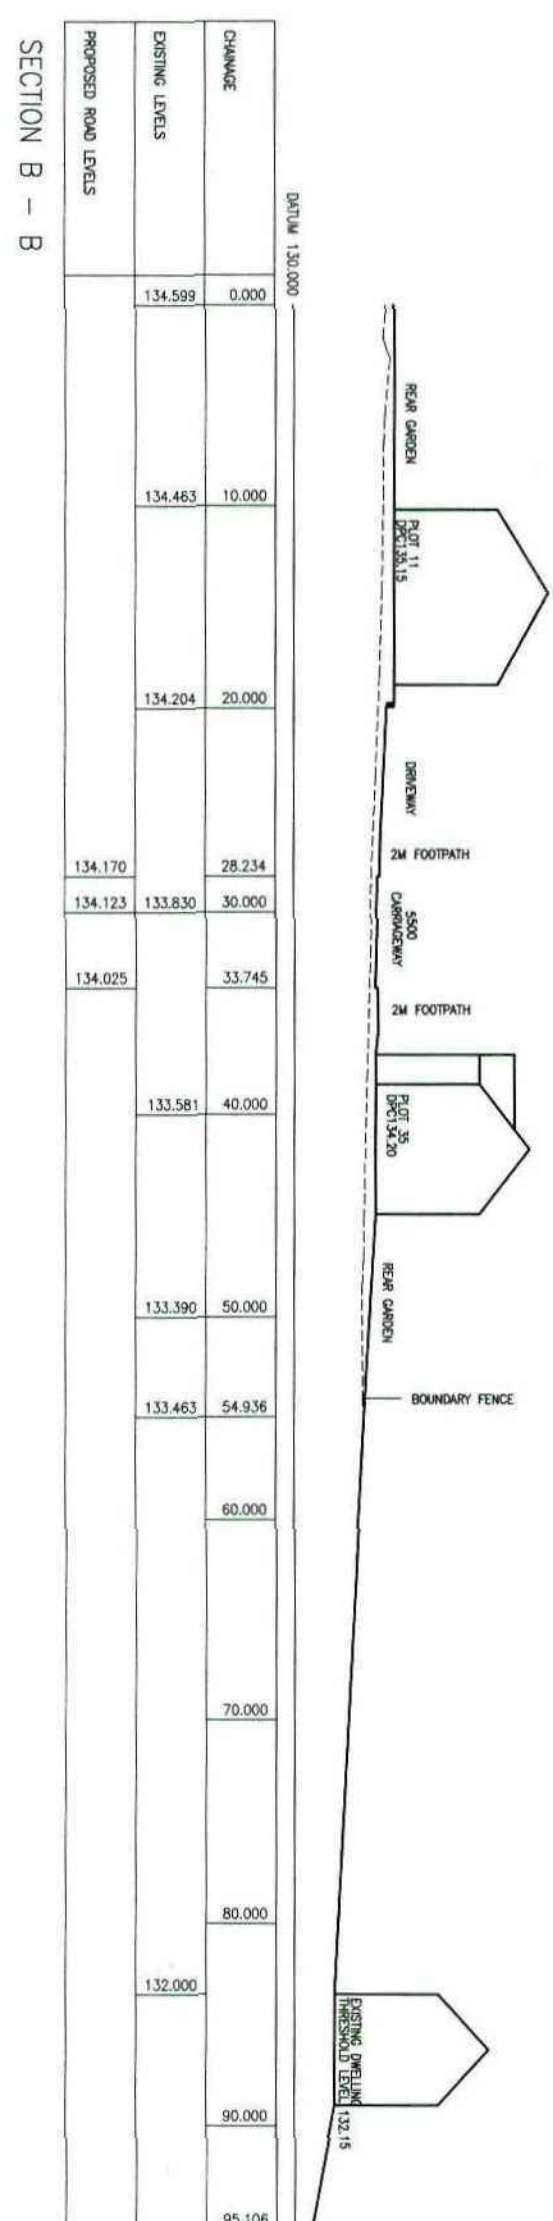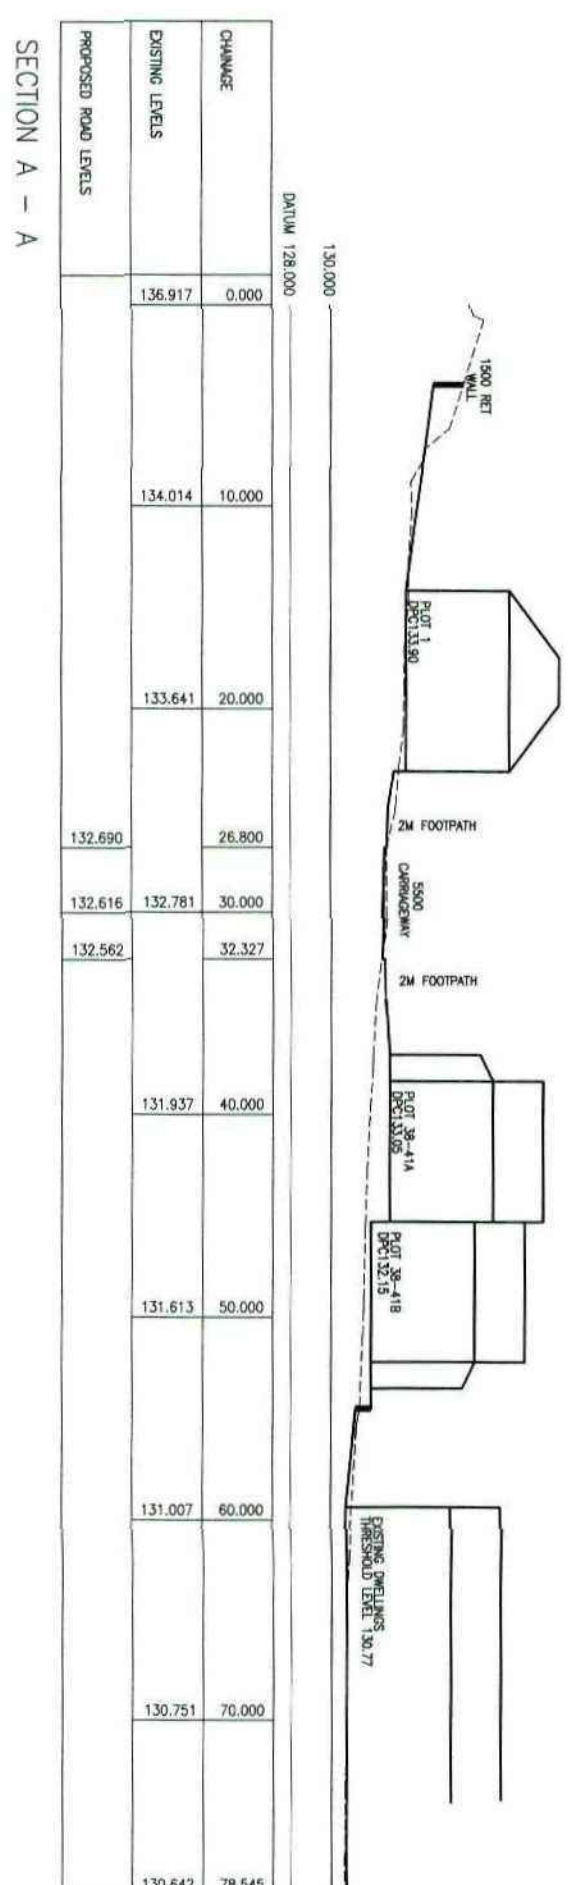

1. All work to be in accordance with the current Building Regulations 2. Only written dimensions to be used 3. Discrepancies and abnormalities to be reported. 4. If in doubt Ask.

Revision

James Eaton Design

Design Consultant

Development • Highways • Drainage

Stonecroft, Backenhill, Ackworth,
Pontefract, West Yorkshire WF7 7BG.

Tel. 01977 618626 Fax 01977 625114

e-mail james@jamesontdesign.co.uk

Redrow Homes



Site: Higham Lane,


Title: _____

Cross Sections

[illegible]

Date: Sales:

Sept 2012 1/250

com /	com /
-------	-------



KEY

PROPOSED FOUL SEWER

EXISTING FOUL SEWER

PROPOSED SW SEWER

CULVERTED WATERCOURSE

Revision

James Eaton Design

Design Consultant

Development • Highways • Drainage

Stoneycroft, Bardonhill, Ashworth,
Pontefract, West Yorkshire WF7 7BG,
Tel 01977 68826 Fax 01977 625114
Email jrm@jameseatondesign.co.uk

Client

Redrow Homes

Site

Higham Lane,
Barnsley

Title

Drainage Strategy Plan

Date


Scales

Drawing No.

Sept 2012

1/500

12/569/6019

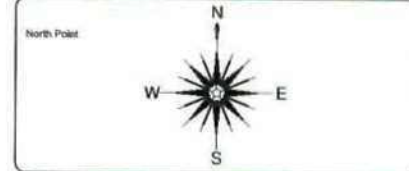

Mix Schedule	House Type	Quantity
T1	TYPE 1	02
T2	TYPE 2	02
T3	TYPE 3	02
T4	TYPE 4	02
T5	TYPE 5	04
T6	TYPE 6	01
T7	TYPE 7	08
T8	TYPE 8	03
T9	TYPE 9	07
T10	TYPE 10	02
T11	TYPE 11	04
T12	TYPE 12	02
TOTAL		41

Key:

- Indicative traffic calming feature
- Indicative landscaping - refer to Smeedon Foreman designs for details
- Proposed cycle store
- Proposed bin store
- Existing tree to be retained
- Existing tree to be removed

Notes:
All visibility splay to be adopted by BMBC subject to completion of S30 agreement
For further information trees please refer to Smeedon Foreman Tree report.

28/08/12	First Issue	BD
Date	Description	Initials

Development	HIGHAM LANE	
Location	DODWORTH	
Marketing Name		
Drawing Title	Planning Layout	
Drawing Number	4707-16-02-01	
Revision	Scale @ A2	1:500
Drawn By	BD	Date Started 28.08.12
Checked by		Date


REDROW HOMES
Redrow Homes Yorkshire
Redrow House, Brunel Road, Wakefield, West Yorkshire, WF2 0XG
Tel: 01924 822966 Fax: 01924 821 901 Web: www.redrow.co.uk

Legal Disclaimer TBC
This layout has been designed after due consideration of our Context & Constraints Plan



North Point

W N E S

LEGEND

BOUNDARY TREATMENT

- 1.8m Close Boarded Fence
- 1.2m Post and Rail Fence
- 1.8m Brick Screen Wall
- 0.6m Knee Rail Fencing
- 2.1m Acoustic Fencing

Rev	Date	Description	By	Initials
1	28/08/12	First Issue		

Development: **HIGHAM LANE**

Location: **DODWORTH**

Marketing Name:

Drawing Title: **Boundary Treatment**

Drawing Number: **4707-16-02-02**

Revision: 1

Scale: A2 1:500

Drawn By: CU


Date Started: 28.08.12

Checked by:

Date:

REDROW
HOMES
Redrow Homes Yorkshire
Redrow House, Brunel Road, Wakefield, West Yorkshire, WF2 0XG
Tel: 01924 822865 Fax: 01924 821 901 Web: www.redrow.co.uk

Legal Disclaimer TBC
This layout has been designed after due consideration of our Contract & Constraints Plan

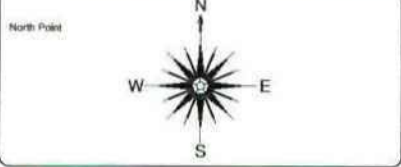

LEGEND

BRICK

- Istock New Sandhurst Stock
- Istock Weston Red Multi Stock
- Istock Marlborough Stock

CONTRASTING BRICK

Contrasting bricks to be Istock Leicester Red Stock, for exact placing of facing and contrasting bricks and use of render refer to house type elevation drawings and C-Series contrasting brick location document.

DRY VERGE COLOURS

All dry verges to be slate gray.

ROOF TILE

- Russell Highland Mock Bond Slate Grey
- Russell Highland Mock Bond Cottage Red

LOW ROOF, BAYS AND CANOPIES

Where plain tiles are indicated on working drawings, low roofs, canopies and bays to be finished using Russell Plain Tiles, colour to match main roof.

RENDER

- Monocouche-Weber through colour render to be applied with rough cast finish. Colour = Chalk Ref. 2590

BRICK SCREEN WALL

- Istock New Sandhurst Stock Brick Wall
- Istock Weston Red Multi Stock Brick Wall
- Istock Marlborough Stock Brick Wall

For details of brick wall refer to 4899-16-05-01A and 4707-16-02-02

NOTES

WINDOWS TO BE WHITE UPVC.

RAINWATER GUTTERS AND DOWNPIPES TO BE BLACK FOR BRICK AND RENDER ELEVATIONS.

Rev	Date	Description	By
1	28/08/12	First issue	BD

Development	HIGHAM LANE
Location	DODWORTH
Marketing Name	
Drawing Title	Materials Layout
Drawing Number	4707-16-02-03
Revision	
Drawn By	BD
Checked by	
Scale @ A2	1:500
Date Started	28.08.12
Date	



REDROW HOMES
Redrow Homes Yorkshire
Redrow Homes, Brunel Road, Wakefield, West Yorkshire, WF2 0XG
Tel: 01924 622988 Fax: 01924 621 901 Web: www.redrow.co.uk

Legal Disclaimer TBC
This layout has been designed after due consideration of our Contract & Conditions Plan



SECTION A-A
NTS

SECTION B-B
NTS

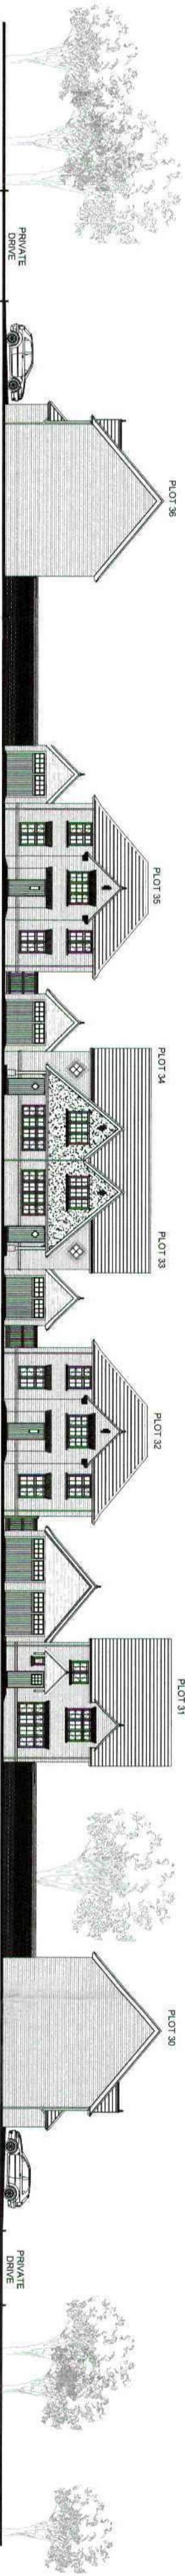

SITE LAYOUT
Scale 1:1000

Rev	07.08.12	Final Issue	CU
Rev	07.08.12	Construction	Notes

Developer	HIGHAM LANE
Location	DODWORTH
Marketing Name	
Drawing Title	Typical Streetscene
Drawing Number	4707-16-02-05
Revision	Scale @ A1
Drawn By	CU
Checked By	07.09.12



REDROW
HOMES
Redrow Homes Yorkshire




© This survey is copyright and must not be used/copied without written permission.

LEVELS	Metric Relative to Ordnance Datum, Newlyn
--------	---

BENCH MARK Located on north face of adjacent railway bridge.
Value—134.78m A.O.D.



KEY	
BH	Borehole
BM	Benchmark
EP	Electricity Pole
FT	Fire Hydrant
HS	Highway
GS	Gas Valve
GR	Gully
GP	Gate Post
IC	Inspection Cavity
IL	Invert Level
KD	Kerb Ductlet
LP	Lampost
MH	Manhole
SN	Survey Station
SV	Stop Valve
SWP	Surveyed Water Pipe
TP	Telegraph Pole
W	Top of Wall Level
TL	Threshold Level

	Top of Batter
	Bottom of Batter
	Edge (General)
	Fence line
	Hedge line
	Overhead Line
	Picket
	Edge of Planting
	Overhead Cables

TOPOGRAPHICAL SURVEY

benchmark

LAND SURVEYS


Leeds LS2 9HZ
Fax 0113 2260 65

FILE NAME	SCALE
2131	1:500 at A1
DRAWN	CHECKED
CC	DK
DATE	DATE
06/02/07	06/02/07
DRAWING	REVISION
BM2131/01	

REFER ALSO TO DRAWING NUMBER
12/569/6021 FOR SITE SECTIONS

THE PROPOSED LEVELS ARE SUBJECT TO
DETAILED DESIGN REFINEMENT $\pm 1.0\text{M}$ CHANGE

Path (m)

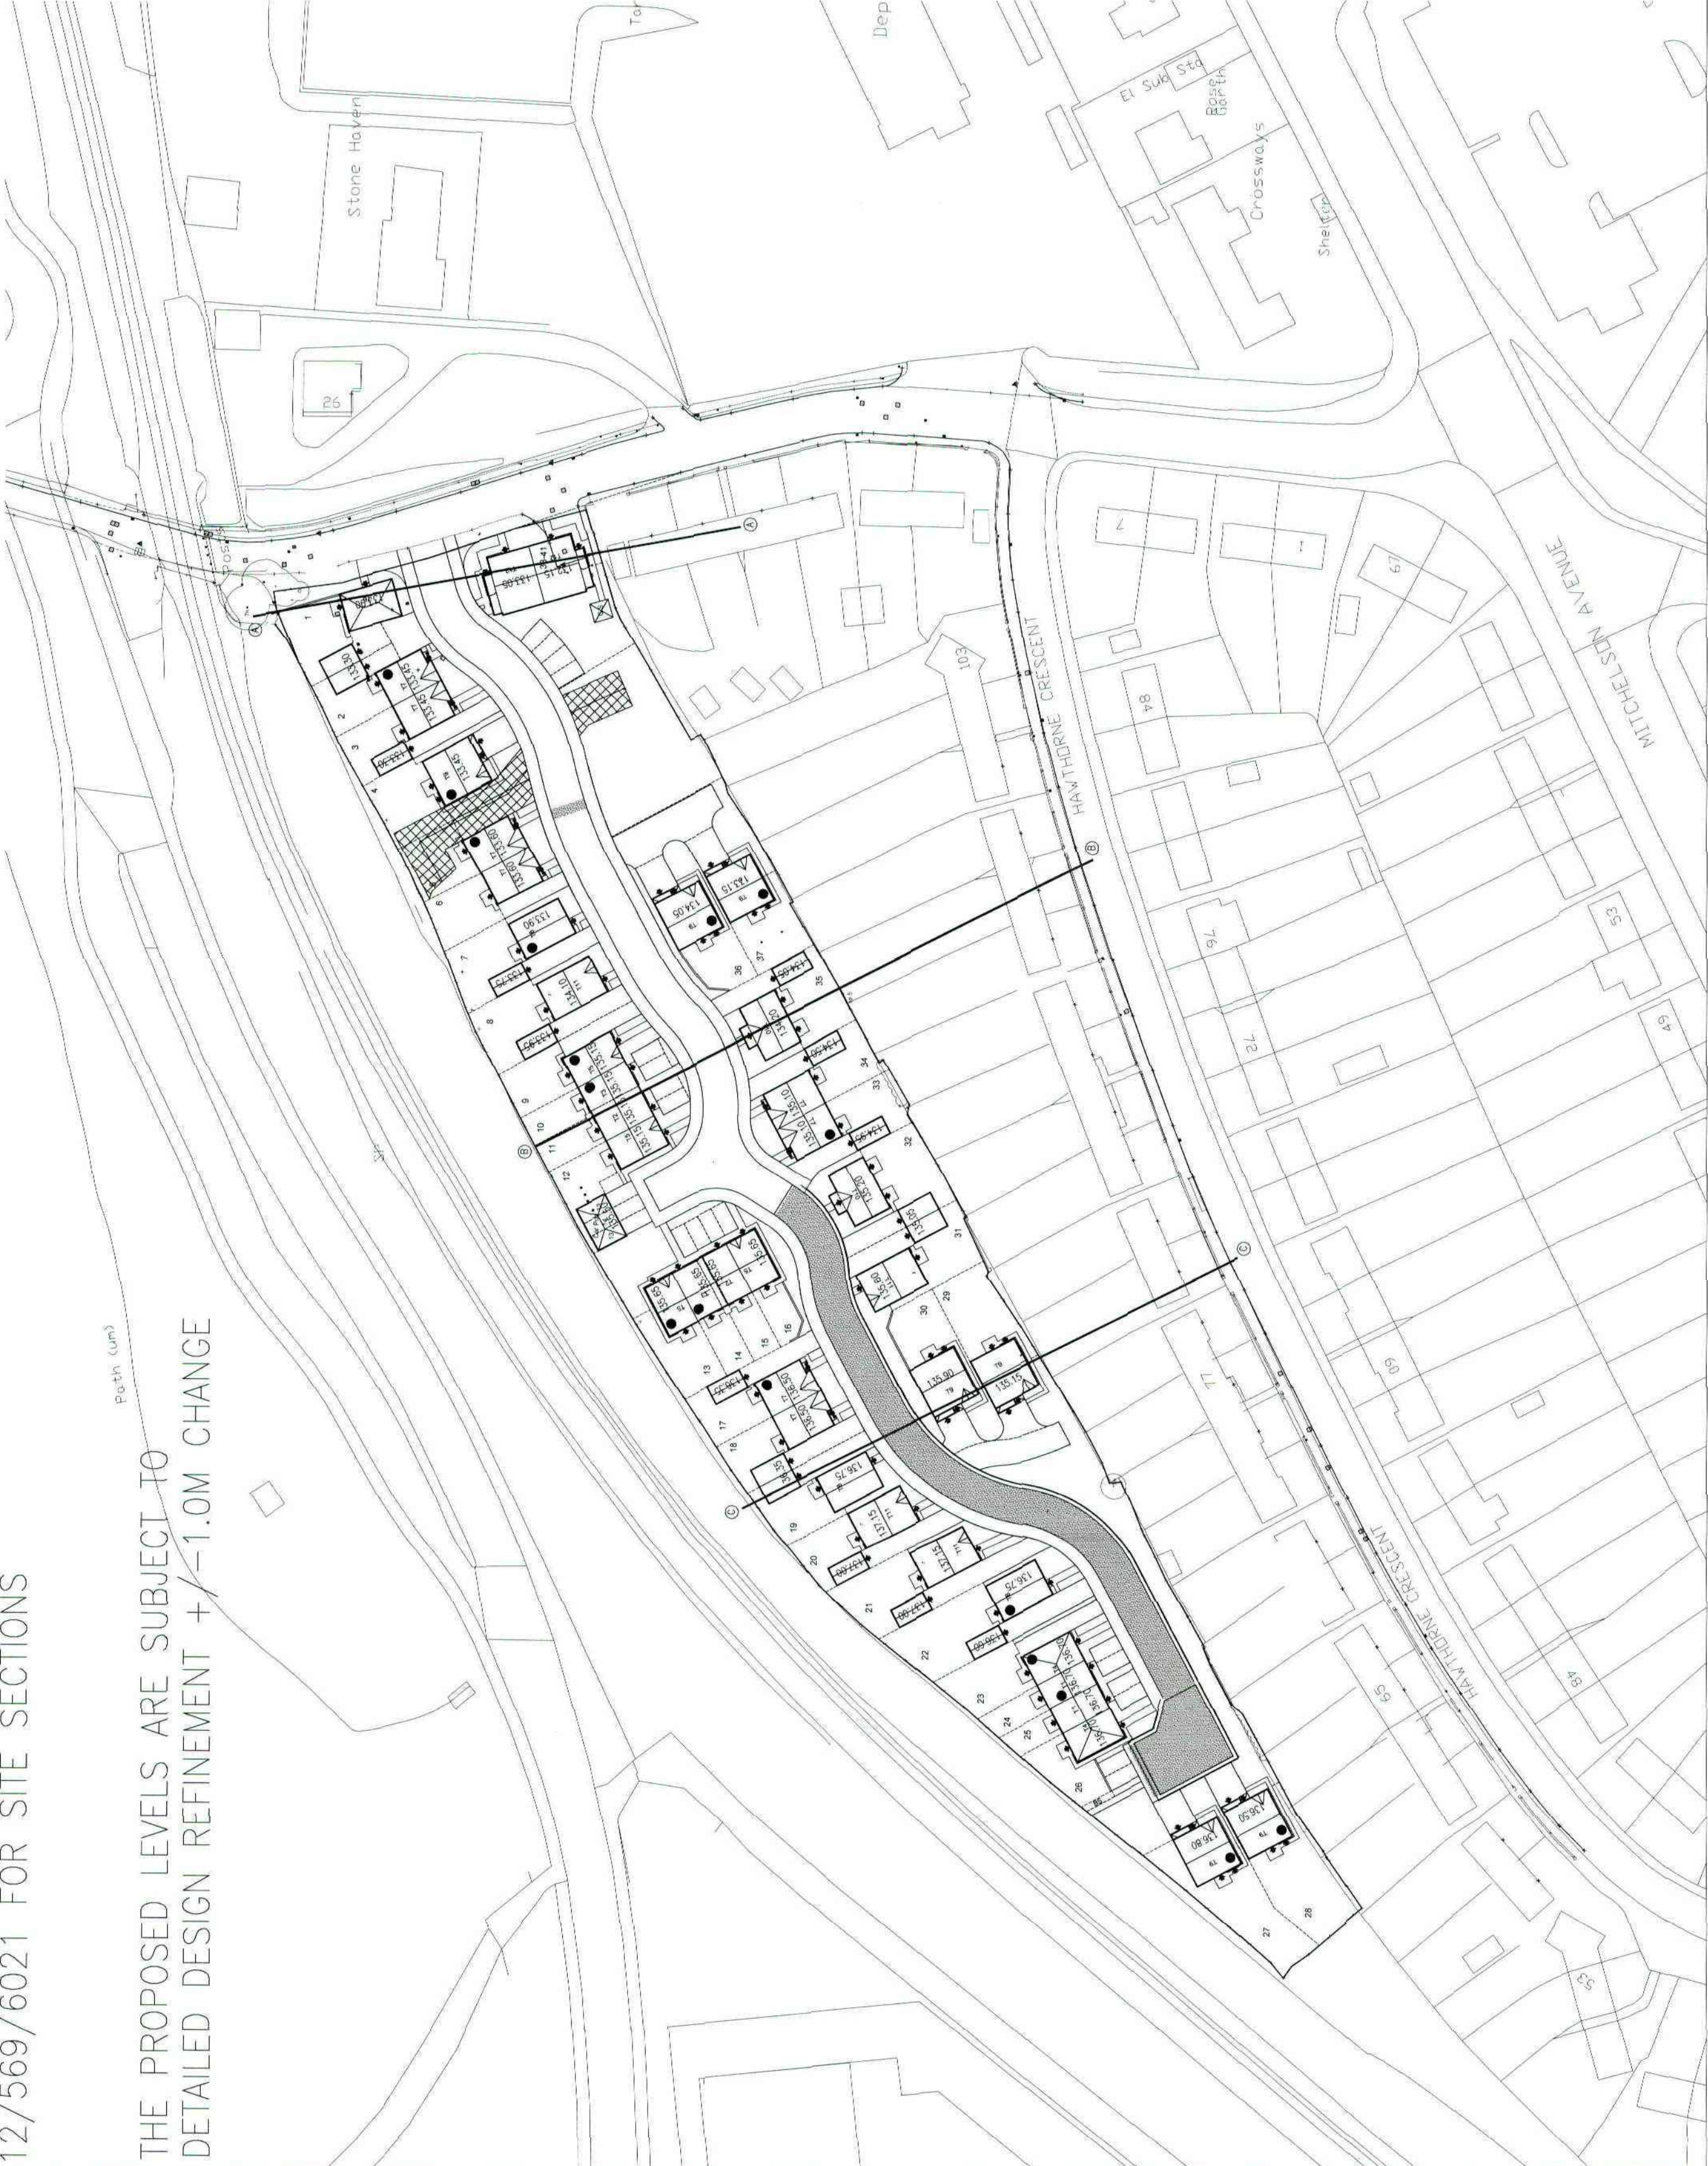

1. All work to be in accordance with the current Building Regulations 2. Only written dimensions to be used 3. Discrepancies and abnormalities to be reported. 4. If in doubt Ask.

Revision.

James Eaton Design

Design Consultant

Development • Highways • Drainage
Stonecroft, Backenhill, Askearth,
Pontefract, West Yorkshire WF7 7BC
Tel: 01977 616636 Fax: 01977 625114
e-mail: james@jameseatondesign.co.uk

Client:

Redrow Homes

Site: **Higham Lane,**
Doodworth, Barnsley.

Title: **Plot Level Strategy Plan**

Date: Scales.

Sept 2012 1/500

Drawing No.

12/569/6020