



3B5P House Front Elevation
Plot 2
North East Elevation

3B5P Bungalow - Front Elevation
Plot 1




3B5P Bungalow - Rear Elevation
Plot 1
South West Elevation

3B5P House Rear Elevation
Plot 2




Side Elevation
Plot 2
North West Elevation

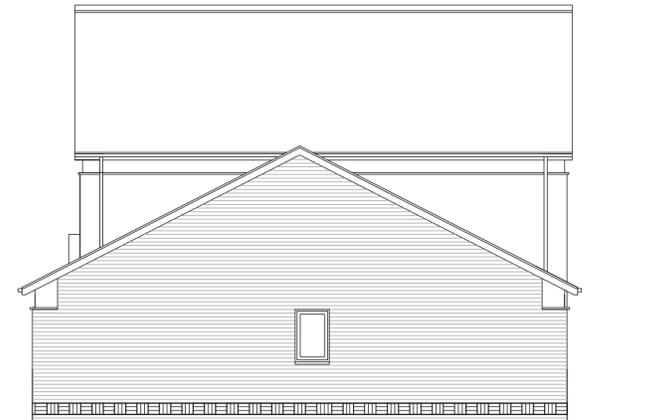

Side Elevation
Plot 1
South East Elevation


Materials Schedule:

1. Interlocking low profile flat tile (dark grey)
2. Through coloured Render Sto, Weber or similar approved system 'Scraped' smooth finish (blue grey)
3. FL quality through coloured Facing Brickwork (red)
4. Alternating soldier & stack bonded feature band
5. Projecting Oriel window zinc wrapped
6. Double glazed Softwood windows, stained finish from renewable managed European Forests
7. Timber Security door to achieve PAS-24 Manse Masterdor or similar approved.
8. Standing Seam Canopy
9. Solar Panels
10. Light grey composite flat panel.

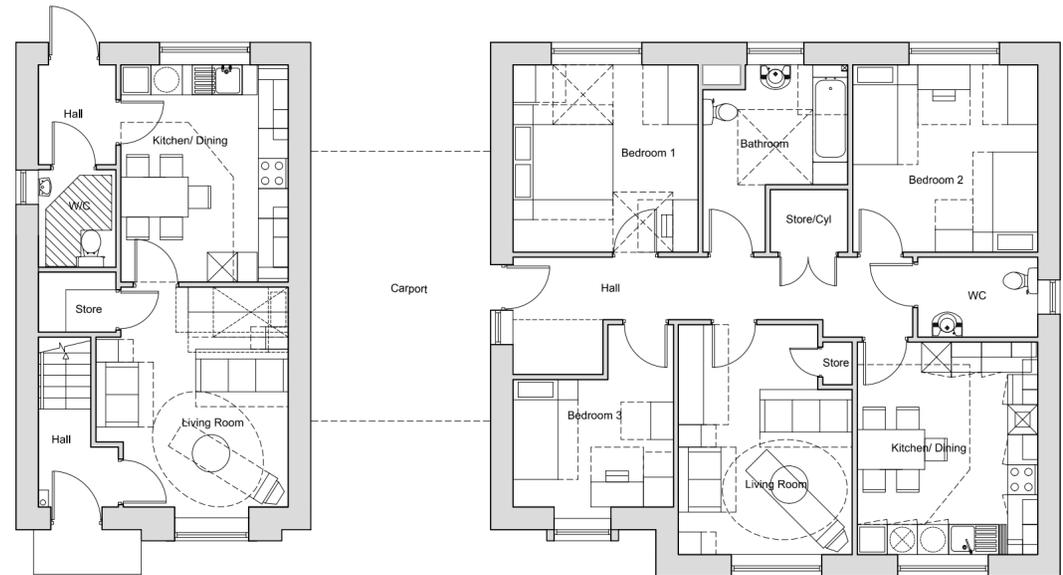


Ground Floor
Plot size - 88.5m²

Bungalow Ground Floor
Plot size - 99.5 m²

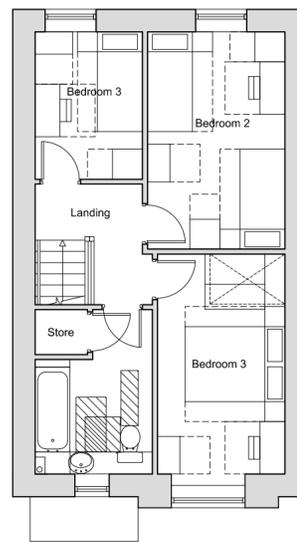

3B5P - Plot 2
3B5P First Floor

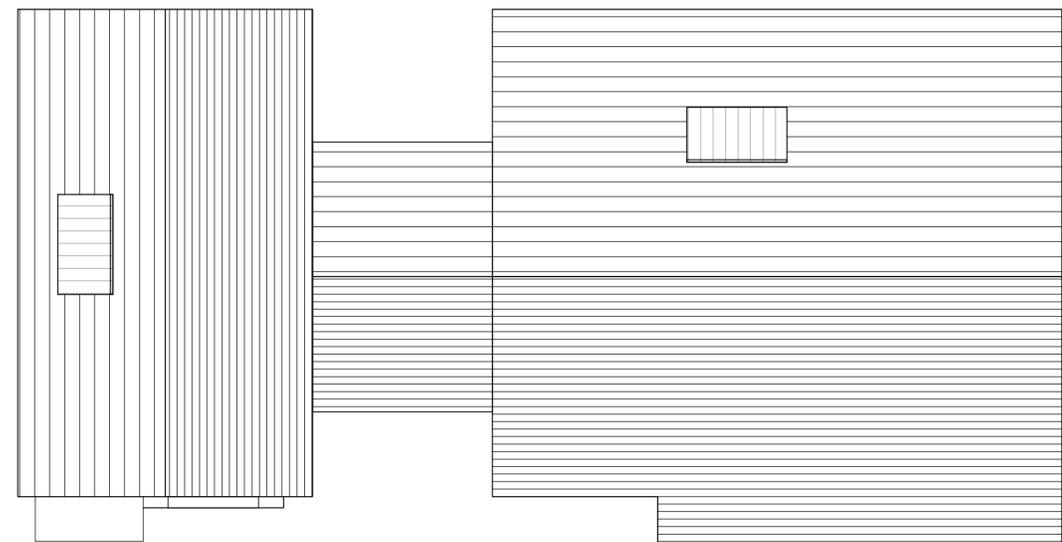

Roof Plan

drawing status	
approval	█
construction	█
preliminary	█
record	█
information	█
comment	█
tender	█

Scale 1:100 @ A2
Date November 2009
Drawn RJJ
Dwg.No 2121.30.040

Plans & Elevations

Plots 1 & 2

Edwin Close, Barnsley

Yorkshire Housing

