


DO NOT SCALE FROM THIS DRAWING. ALL DIMENSIONS TO BE CHECKED ON SITE BY CONTRACTOR. REPORT ANY DISCREPANCIES TO DRAWING AUTHOR AND PROPERTY SERVICES TEAM. DRAWING OR CONTENTS SHOULD NOT BE DUPLICATED WITHOUT PRIOR CONSENT.

DRAWING TO BE READ IN CONJUNCTION WITH ALL OTHER PROJECT DOCUMENTS INCLUDING BUT NOT LIMITED TO DRAWINGS, SPECIFICATIONS, SCHEDULES

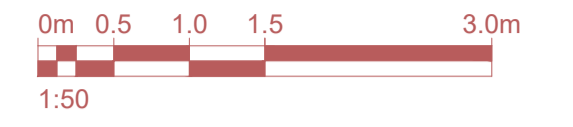

NOTES

P2	PLANNING ISSUE	05/07/24	MJY
P1	FIRST ISSUE	19/04/23	MJY
Rev	Notes	Date	Issued By



SERVICE
BMC Strategic Housing Team

PROJECT
Goldthorpe Housing Project

TITLE
3 Bed Detached House
Proposed Elevations

PROJECT REF	DRAWING REFERENCE	REV
GHP	GHP-PH2a-DR-A-067	P2
SCALE	DISCIPLINE	SHEET SIZE
1:50	ARCHITECTURE	A1
PURPOSE OF ISSUE	PLANNING APPROVAL	Drawn MJY Checked XX

9310
Plot 3 Plot 4



fe Denotes Fire Escape Window

FRONT ELEVATION
PLOT 9

01 Front Elevation
1:50



SIDE ELEVATION -
PLOT 9

9310
Plot 4 Plot 3



REAR ELEVATION
PLOT 9

02 Rear Elevation
1:50



SIDE ELEVATION -
PLOT 9