




PROPOSED NORTH ELEVATION



PROPOSED EAST ELEVATION

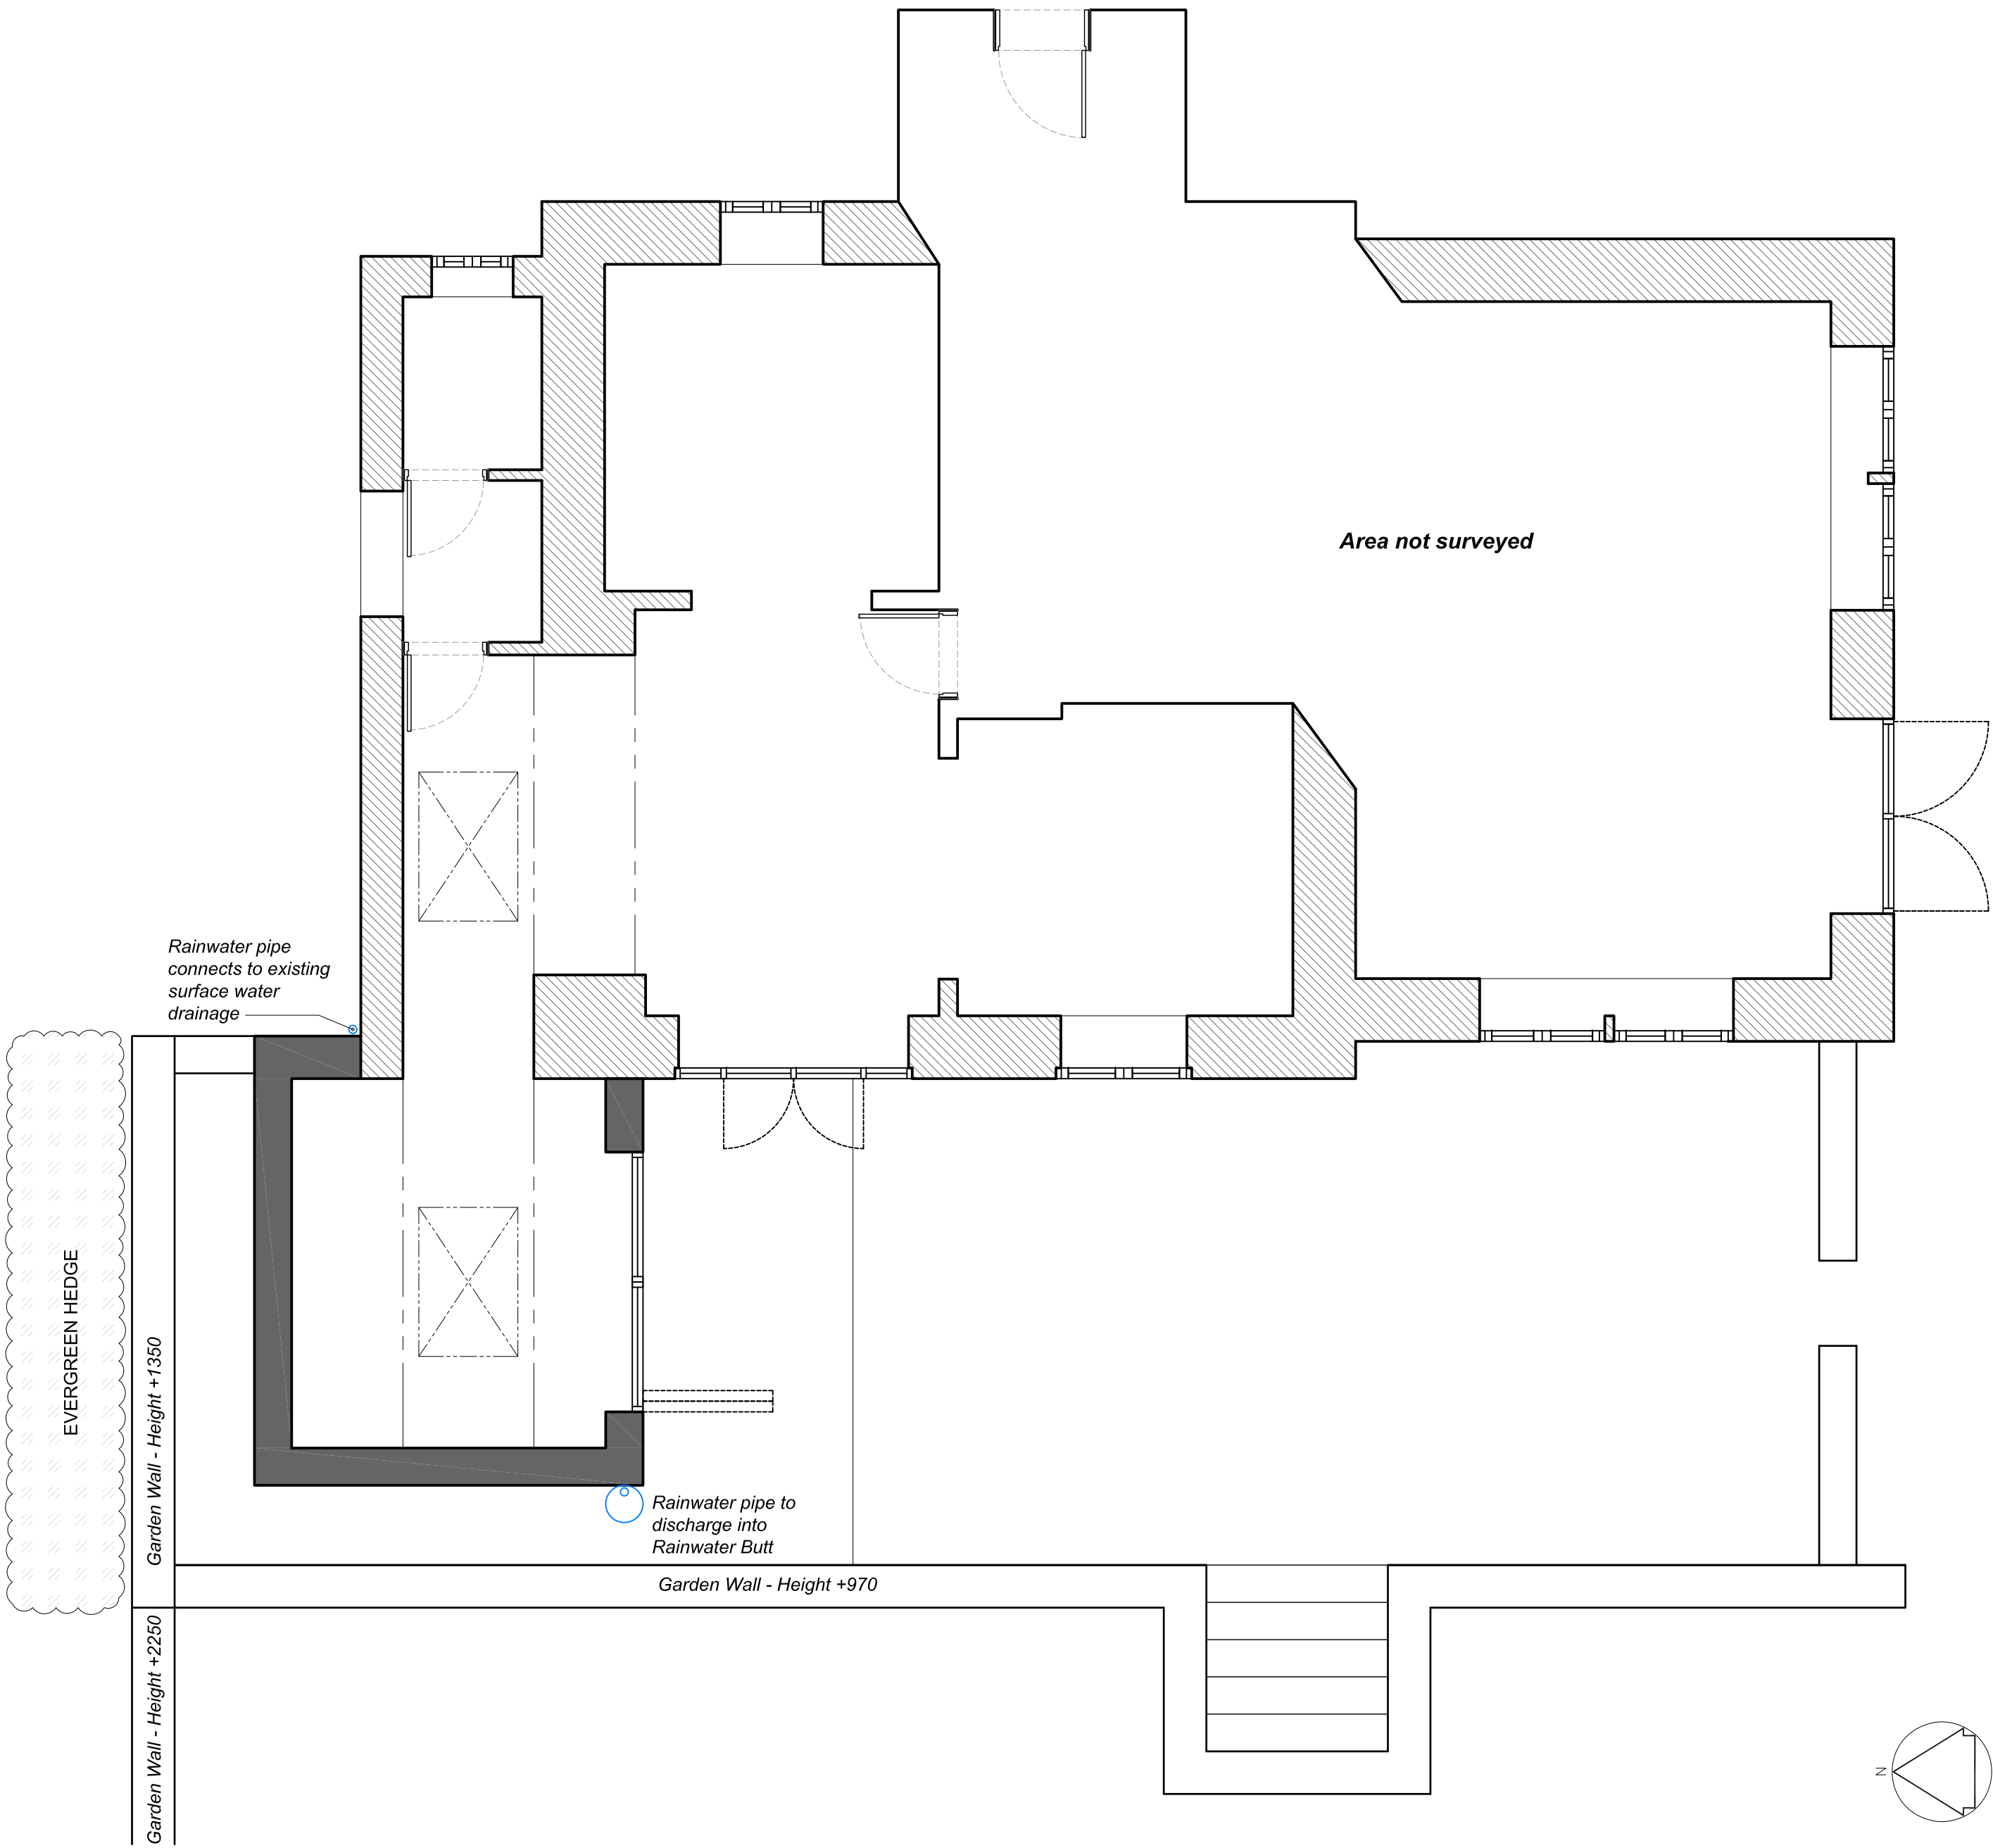

PROPOSED GROUND FLOOR PLAN



PROPOSED SOUTH ELEVATION



PROPOSED WEST ELEVATION

PLANNING

- LEGEND
1. Tumbled Stone to match the existing
 2. UPVC Windows/Doors with stone head to match the existing
 3. Slate Tile to match the existing
 4. Rooflight to match existing
 5. Stone coping
 6. Rainwater Butt

WATERFALL COTTAGE,
S73 7EG

PROPOSED GROUND
FLOOR PLAN &
ELEVATIONS

GA_100
1:50 @ A1 - 1:100 @ A3
REV: 00 DATE: 24.10.2020