
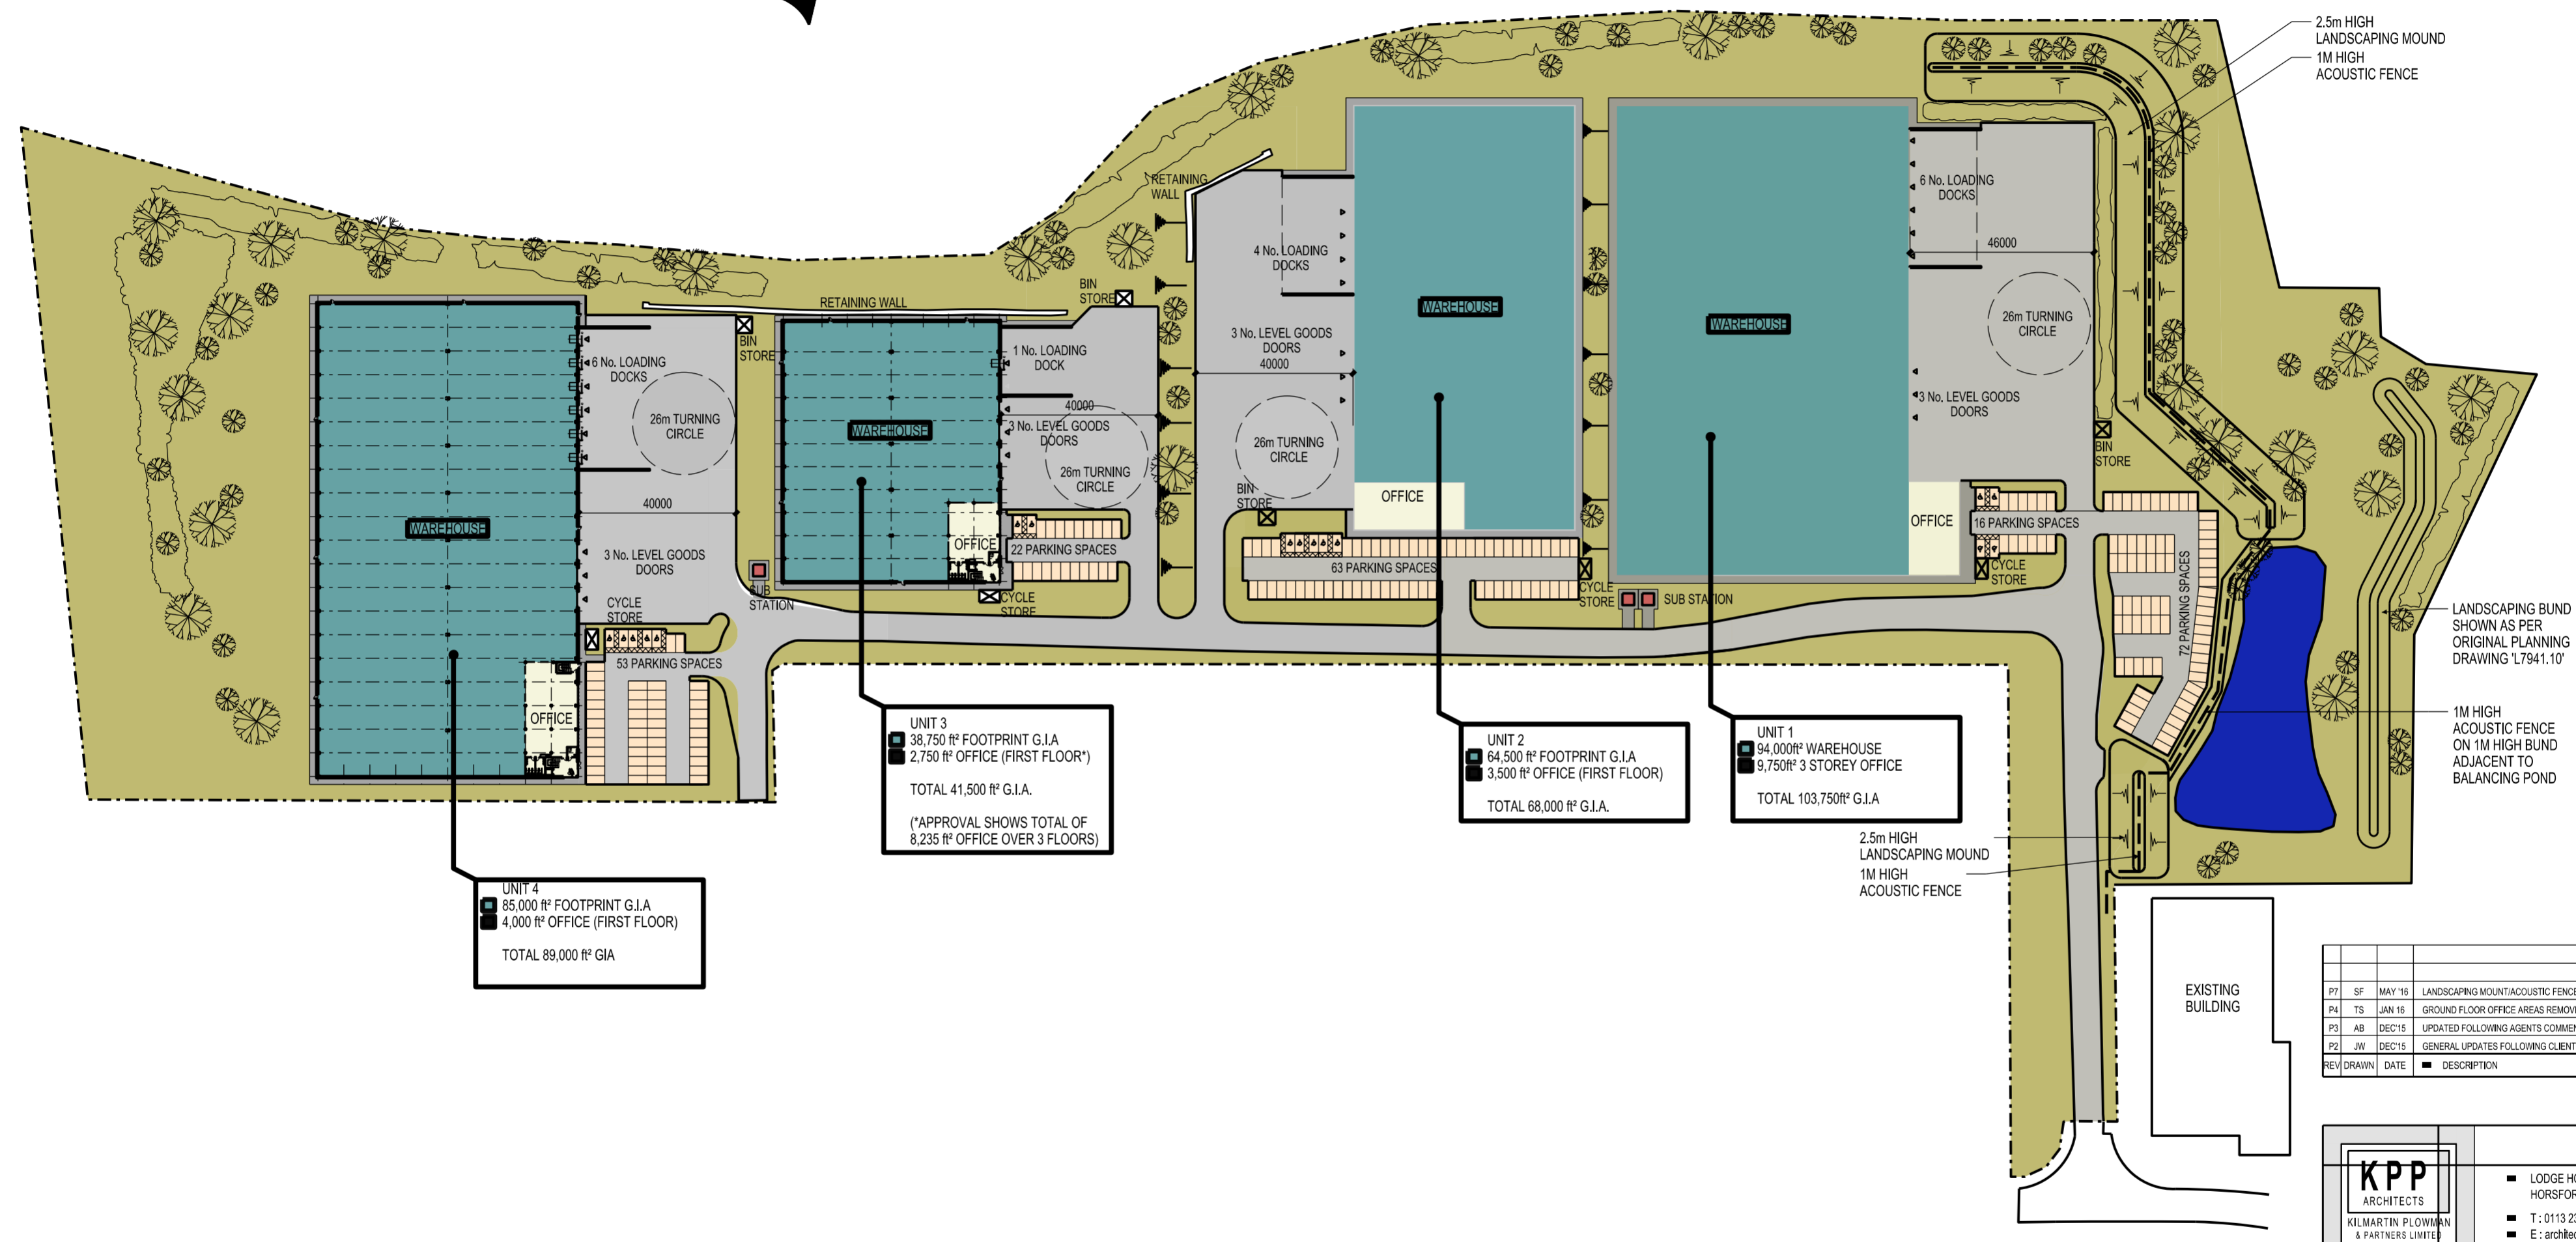


THIS DRAWING IS THE SOLE COPYRIGHT OF KILMARTIN PLOWMAN & PARTNERS LTD AND REPRODUCTION IN ANY FORM IS FORBIDDEN UNLESS PERMITTED IN WRITING.
DO NOT SCALE FROM THIS DRAWING ANY DISCREPANCIES ON SITE SHOULD BE BROUGHT TO THE ATTENTION OF KILMARTIN PLOWMAN & PARTNERS LTD.
WORK AND MATERIALS MUST COMPLY WITH THE CURRENT BUILDING REGULATIONS AND CODES OF PRACTICE AND BE READ IN CONJUNCTION WITH BUILDING SPECIFICATIONS AND OTHER SUB CONTRACTORS INFORMATION.

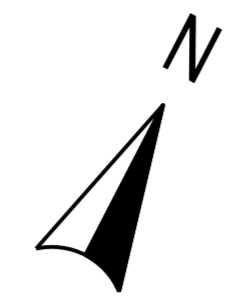

UNIT 4
85,000 ft² FOOTPRINT G.I.A
4,000 ft² OFFICE (FIRST FLOOR)
TOTAL 89,000 ft² G.I.A

UNIT 3
38,750 ft² FOOTPRINT G.I.A
2,750 ft² OFFICE (FIRST FLOOR)
TOTAL 41,500 ft² G.I.A.
(*APPROVAL SHOWS TOTAL OF 8,235 ft² OFFICE OVER 3 FLOORS)

UNIT 2
64,500 ft² FOOTPRINT G.I.A
3,500 ft² OFFICE (FIRST FLOOR)
TOTAL 68,000 ft² G.I.A.

UNIT 1
94,000ft² WAREHOUSE
9,750ft² 3 STOREY OFFICE
TOTAL 103,750ft² G.I.A

REV	DRAWN	DATE	DESCRIPTION
P7	SF	MAY'16	LANDSCAPING MOUNT/ACOUSTIC FENCE ADDED
P4	TS	JAN 16	GROUND FLOOR OFFICE AREAS REMOVED
P3	AB	DEC'15	UPDATED FOLLOWING AGENTS COMMENTS
P2	JW	DEC'15	GENERAL UPDATES FOLLOWING CLIENT MEETING

KPP
ARCHITECTS
KILMARTIN PLOWMAN
& PARTNERS LIMITED

LODGE HOUSE 12 TOWN STREET
HORSFORTH LEEDS LS18 4RJ
 T : 0113 239 0460 F : 0113 239 0475
 E : architects@kpp-leeds.co.uk
 W : www.kpp-leeds.co.uk

PROJECT TITLE
**TANKERSLEY PARK
BARNESLEY**

TITLE
SITE PLAN

STATUS	PLANNING	SCALE	1:1250 @ A2	DATE DRAWN	AS
FILE	P:PROJECTS21	DATE		REVISED	NOV'15
PROJECT	1979	DRAWING	201	REVISION	P7