

**GENERAL NOTES**

1. THIS DRAWING IS COPYRIGHT AND THE PROPERTY OF STRICTLY STRUCTURAL ENGINEERING AND IS NOT TO BE COPIED IN WHOLE OR IN PART EXCEPT UNDER A WRITTEN AGREEMENT.
2. DO NOT SCALE THIS DRAWING. ANY DISCREPANCY IS TO BE REPORTED TO THE ENGINEER IMMEDIATELY.
3. THIS DRAWING IS TO BE READ IN CONJUNCTION WITH ALL ENGINEERS', ARCHITECTS' OR OTHER RELEVANT DRAWINGS AND SPECIFICATIONS.
4. ALL DIMENSIONS AND LEVELS ARE TO BE CHECKED ON SITE BY THE CONTRACTOR PRIOR TO PREPARING ANY WORKING DRAWINGS OR COMMENCING ON SITE.
5. THE CONTRACTOR MUST ENSURE AND WILL BE HELD RESPONSIBLE FOR THE OVERALL STABILITY OF THE BUILDING/STRUCTURE/EXCAVATION AT ALL STAGES OF THE WORK.
6. ALL WORK BY THE CONTRACTOR MUST BE CARRIED OUT IN SUCH A WAY THAT ALL REQUIREMENTS UNDER THE HEALTH AND SAFETY AT WORK ACT ARE SATISFIED.
7. ALL WORK IS TO BE CARRIED OUT IN COMPLIANCE WITH THE REQUIREMENTS OF THE RELEVANT STATUTORY AUTHORITIES AND REGULATIONS.




EXISTING FRONT ELEVATION (SW)

1:100



EXISTING REAR ELEVATION (NE)

1:100

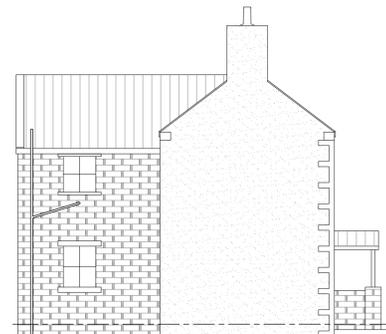


EXISTING SIDE ELEVATION (NW)

1:100




EXISTING SIDE ELEVATION (SE)

1:100

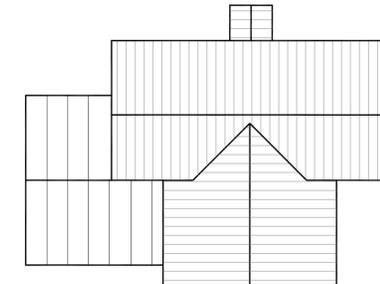


EXISTING ROOF PLAN

1:100

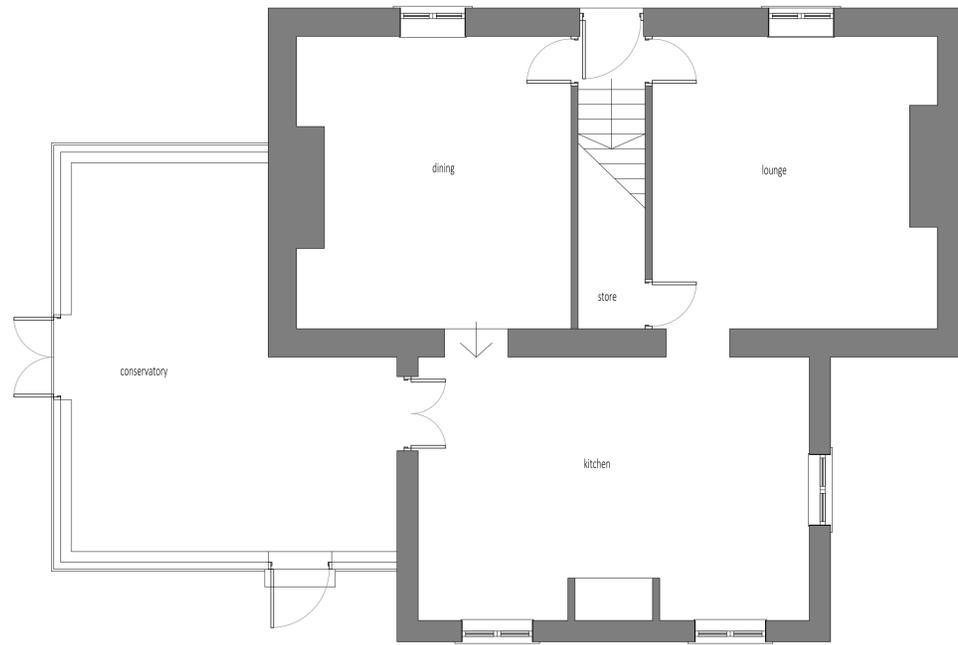

EXISTING GROUND FLOOR PLAN

1:50

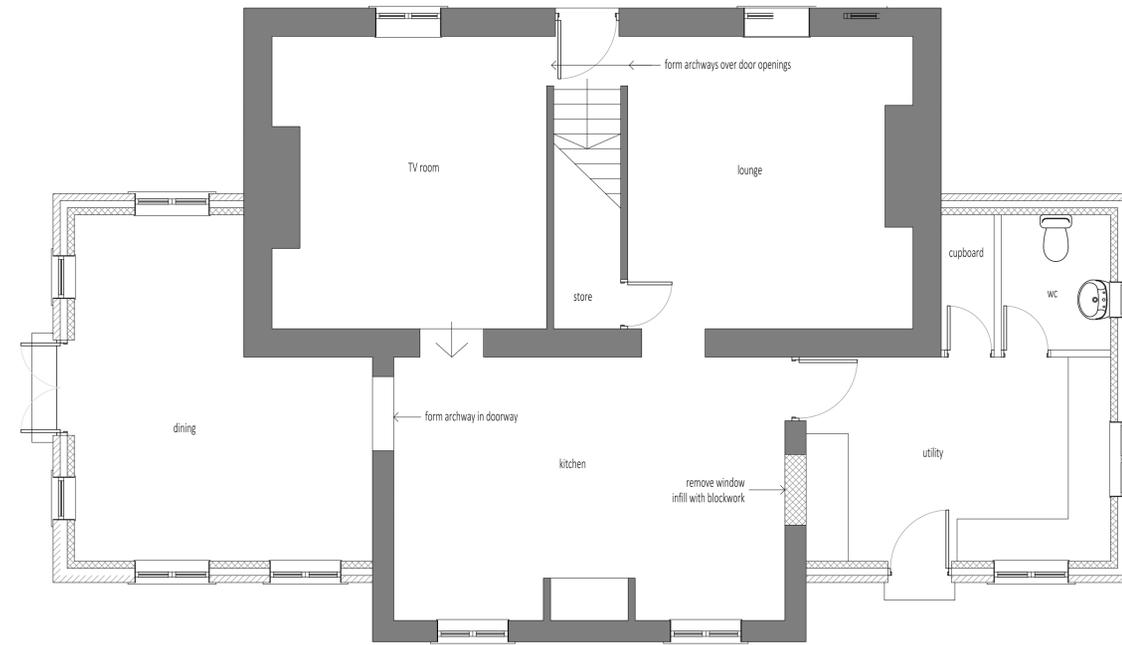

PROPOSED GROUND FLOOR PLAN

1:50



PROPOSED FRONT ELEVATION (SW)

1:100



PROPOSED REAR ELEVATION (NE)

1:100




PROPOSED SIDE ELEVATION (NW)

1:100



PROPOSED SIDE ELEVATION (SE)

1:100

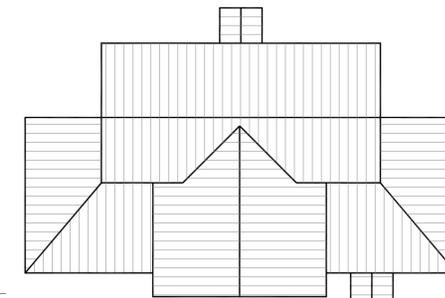

PROPOSED ROOF PLAN

1:100



1:100



1:125

Rev	Date	Description	By
B	16.10.17	amended to AH comments.	pd
A	08.10.17	first issue.	pd

Project: CASTLEHILL HOUSE, PENISTONE, S36 8AN

Title: NEW SIDE EXTENSIONS - EXISTING & PROPOSED FLOOR PLAN & ELEVATIONS

Client: ANT & JEN HOLLEY

Architect: strictly structural engineering

the workstation, patermoster row, sheffield S1 2BX, tel: 0114 3990149

Drawing Status: PLANNING

Designed by: pd Project No: 70708  
 Drawn by: pd OCT 2017

Series	Number	Revision
20	0010	B