




Front Elevation
1 : 50

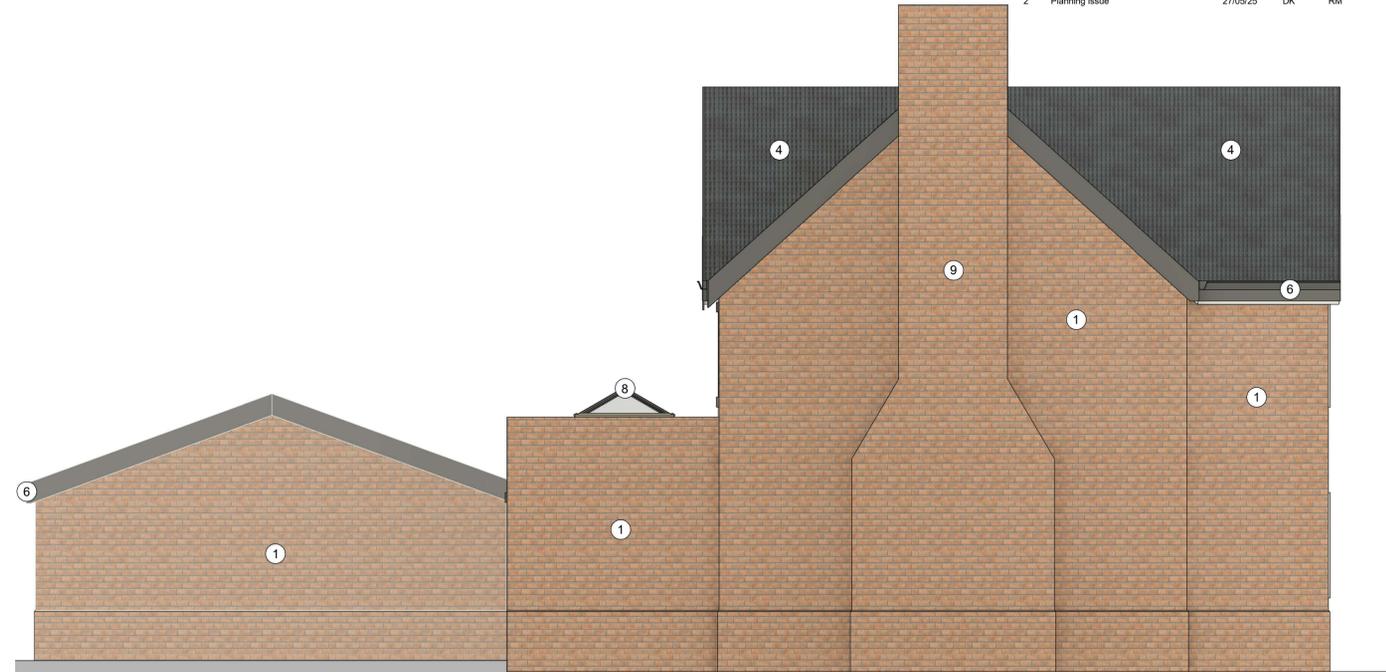

Side Elevation 1
1 : 50



Back Elevation
1 : 50



Side Elevation 2
1 : 50

LEGEND

- 01** Clay Facing Brickwork
- 02** Stone Surrounds
- 03** Cream Windows
- 04** Natural Slate or Fibre Cement Slate (TBC)
- 05** PPC Aluminium Bi-fold System
- 06** Black Gutters, Fascias & Rainwater Goods
- 07** Timber Doorset
- 08** PPC Aluminium Rooflight
- 09** Clay Facing Brickwork Chimney
- 10** Brickwork Detailing
- 11** PPC Glazed Garage Door (Matching Windows)



Client:
Johnstone Construction
Management
Project:
The Laurels Development

K & Millar Project Ref:
0100

Drawing Title:
PLOT 3 GA ELEVATIONS

Drawing Number:

0100	K&M	03	ZZ	D	A	0133
Project Code	Originator	Volume	Level	File Type	Role	Number

Status:	Subsity Description:	Revision Description:	Revision:
S1	Review & Comment	PRELIMINARY	2