


5m HIGH GALVANISED METAL POLE  
120X80MM WITH SECURITY CAMERA  
MOUNTED ON TOP

SITE PERIMETER TO BE SECURED WITH 2M  
HIGH METAL PALISADE FENCE. FENCING TO  
WAKEFIELD ROAD FRONTAGE AND  
MATCHING GATES TO BE PAINTED DARK  
GREEN

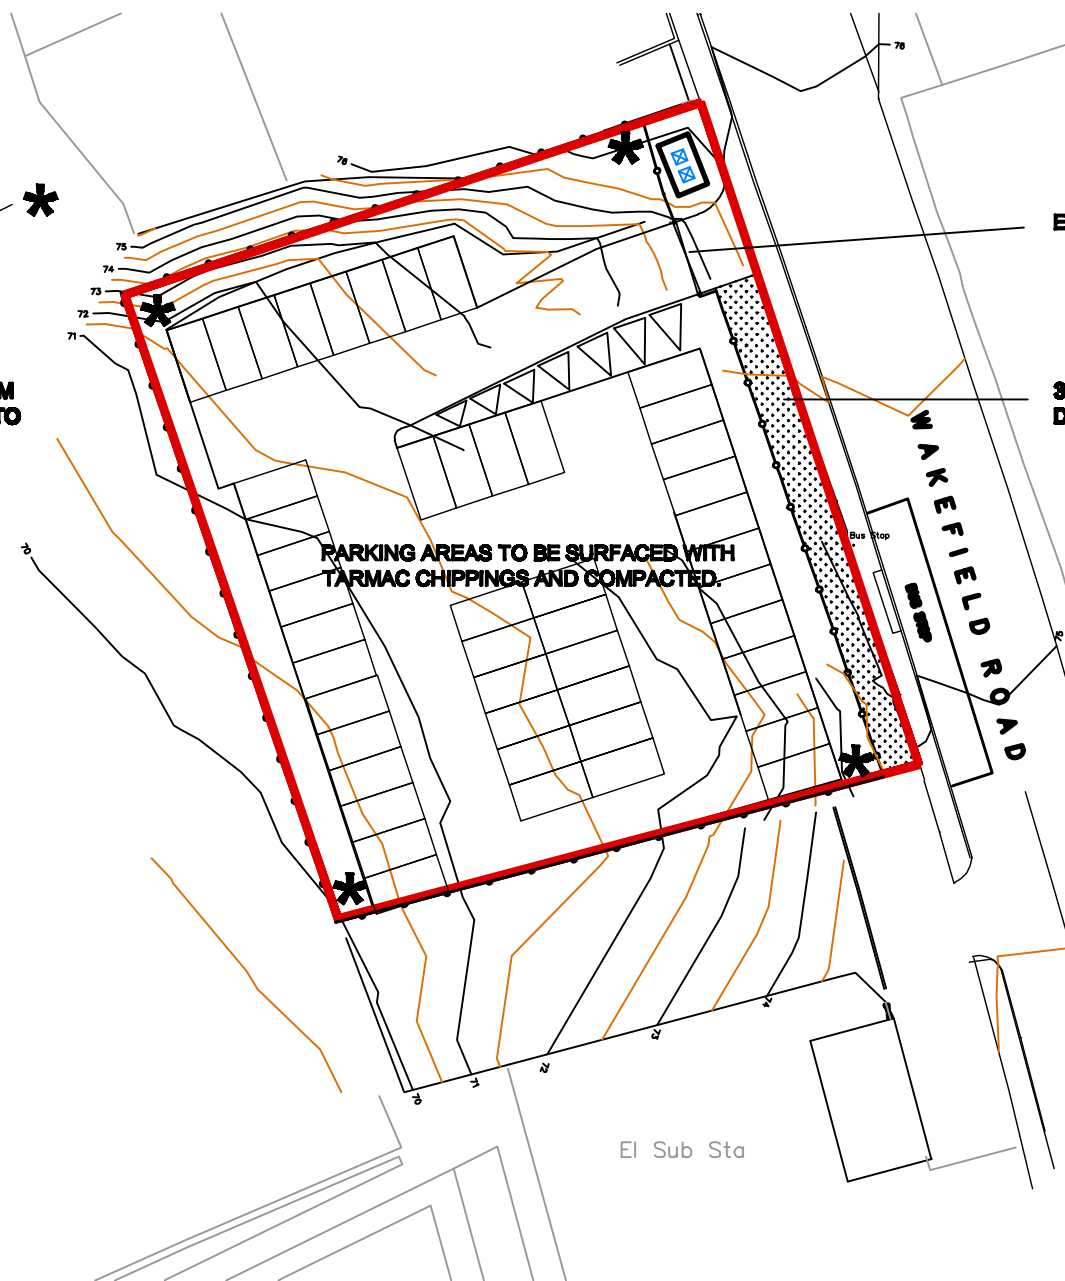


ENTRANCE GATES TO MATCH FENCE

3M DEEP PLANTED MARGIN. LANDSCAPING  
DETAILS TO BE AGREED

PARKING AREAS TO BE SURFACED WITH  
TARMAC CHIPPINGS AND COMPACTED.

El Sub Sta

		8 MORSTON BUSINESS PARK, WHALEY ROAD, BARUGH GREEN, BARNLEY. S76 1HQ		Phone: 01226 206482 Fax: 01226 263030	
ARCHITECTURAL SERVICES AND SURVEYORS				Email: info@whiteaguspартnership.co.uk Web: www.whiteaguspартnership.co.uk	
Project <b>PROPOSED CAR PARKING FORMER SITE OF ROYAL ARMS P.H. WAKEFIELD ROAD, BARNLEY</b>			Client <b>MR ERIC LIDSTER</b>		
Drawing Title <b>PLAN</b>			Date <b>SEPT 2013</b>		Scale <b>1:500 @ A3</b>
Ref. <b>13-063</b>		Dwg. No. <b>01</b>		Rev.	
Date	Suffix	Description	Date	Suffix	Description