



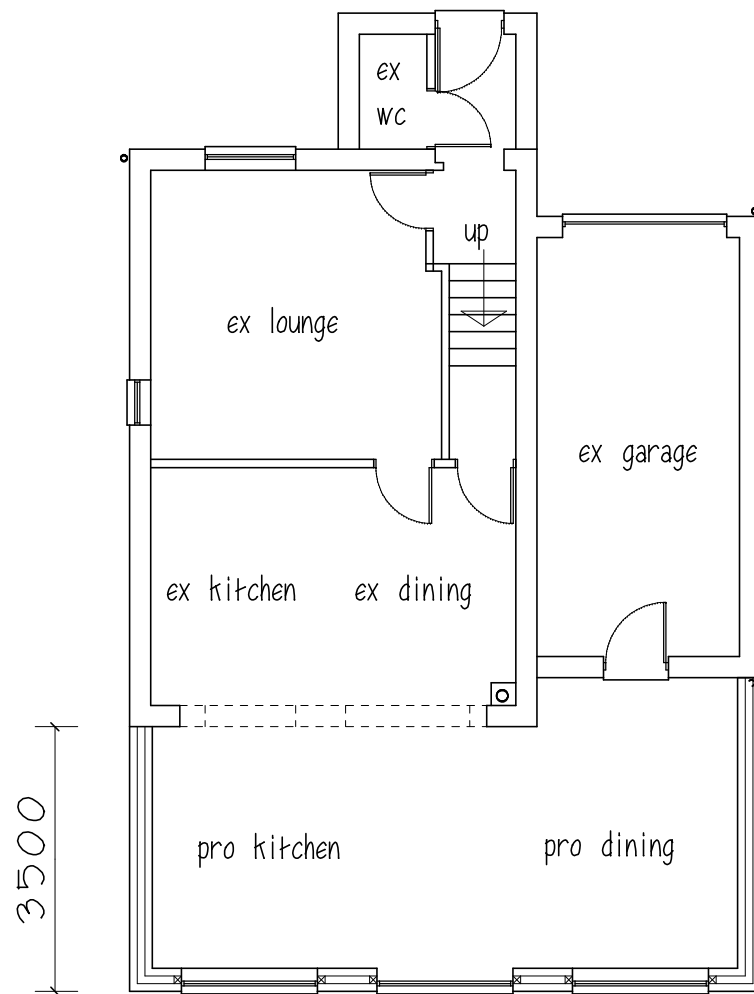


GROUND FLOOR

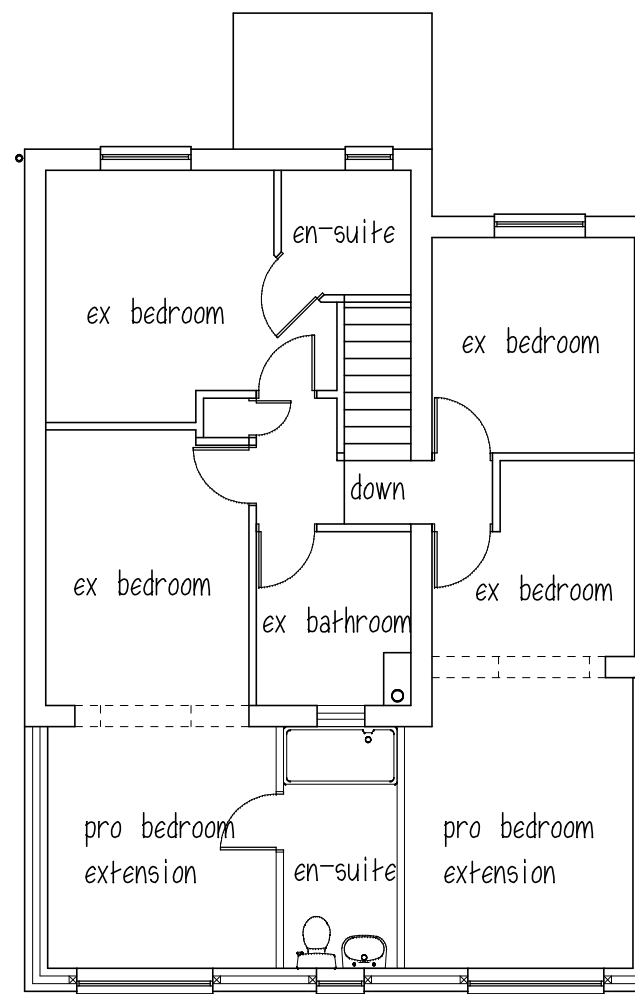

FIRST FLOOR


ROOF - concrete interlocking tiles to match
WALLS - brick to match to match
WINDOWS & DOORS - white Upvc

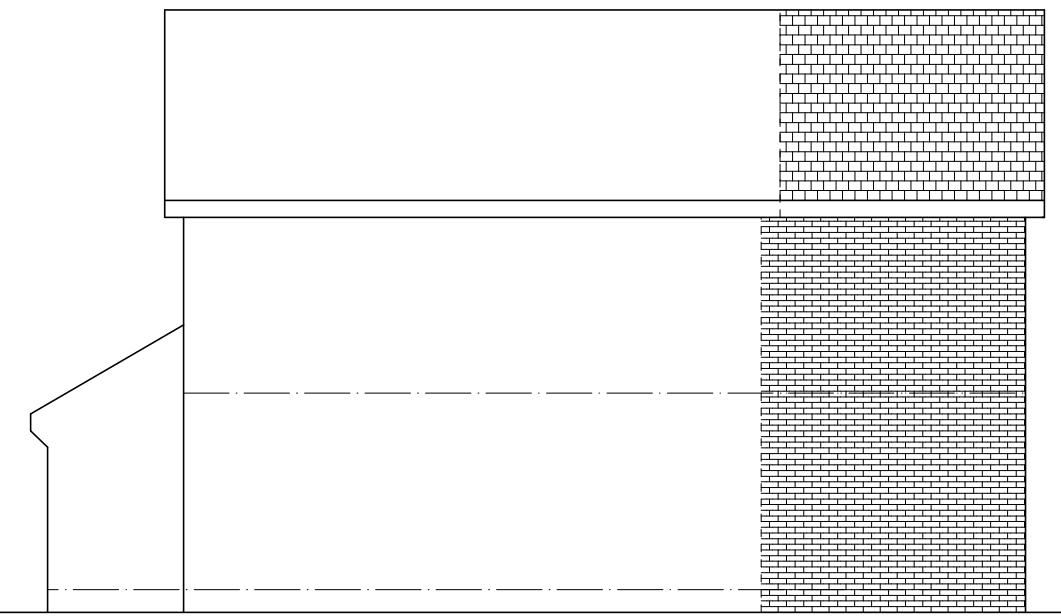

SIDE ELEVATION



REAR ELEVATION

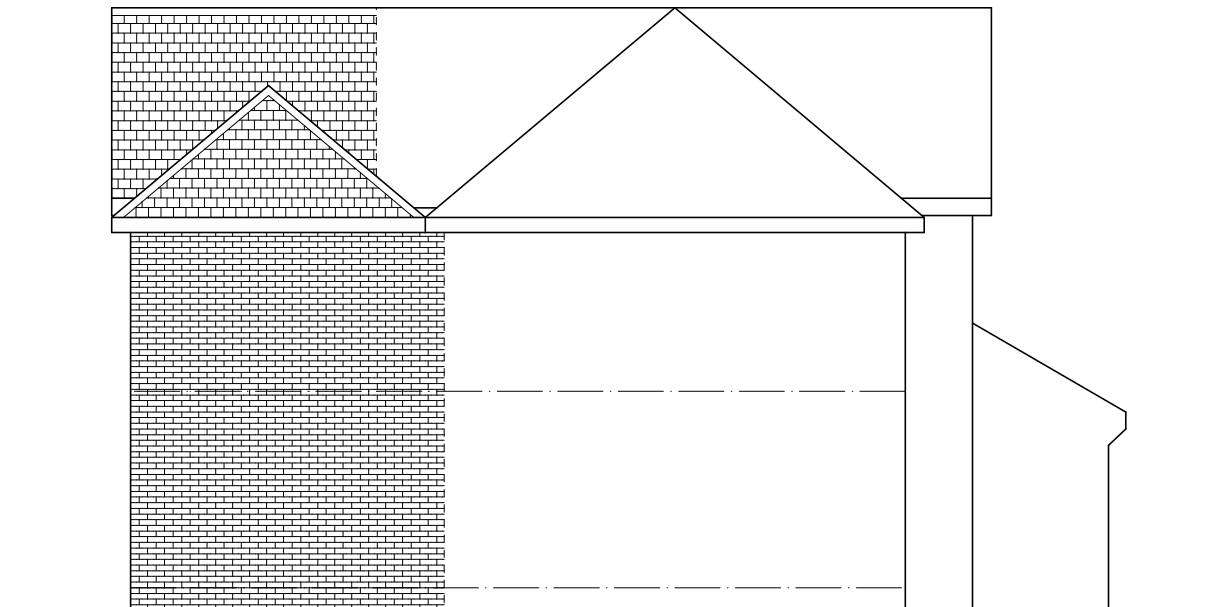

SIDE ELEVATION

Mr & MrsM ARISTIDOU

PROPOSED 2 STOREY
REAR EXTENSIONS
35 WOODHOUSE RD.
HOYLAND

PLANS & ELEVATIONS

1:100@A3 MARCH 20

Peter Thompson

"Linwood"

Barnsley Road

Dodworth

Barnsley S75 3JR

e-mail peter-thompson@hotmail.co.uk

t&f. 01226 201391

m. 07973251730



M.C.I.A.T.