




SIDE ELEVATION




FRONT ELEVATION




REAR ELEVATION

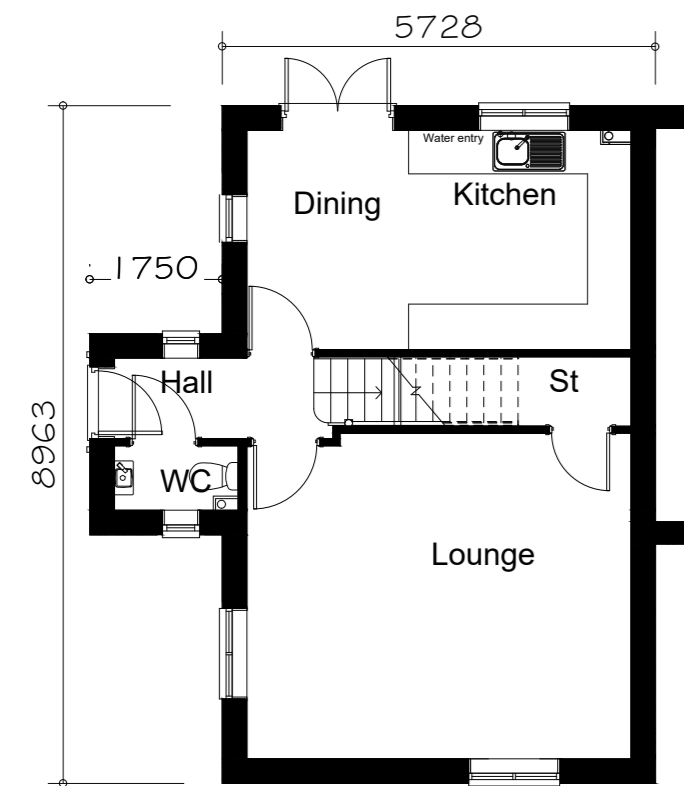

GROUND FLOOR PLAN

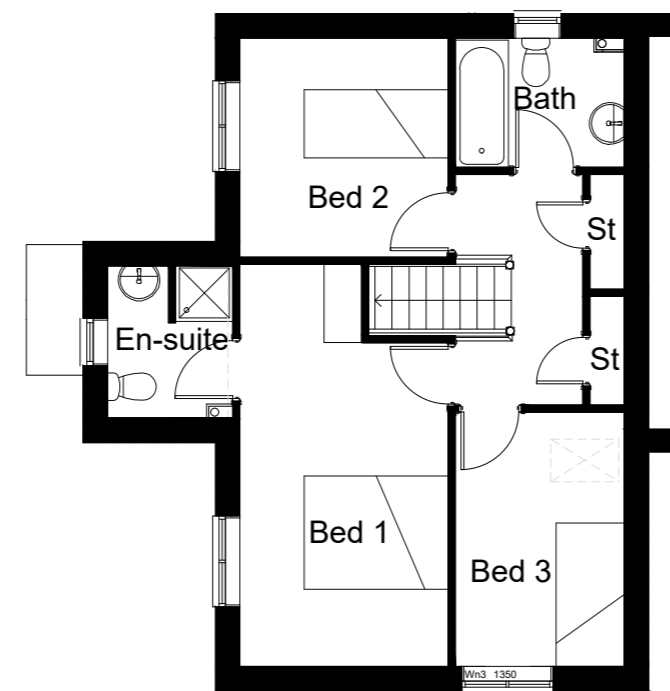


FIRST FLOOR PLAN

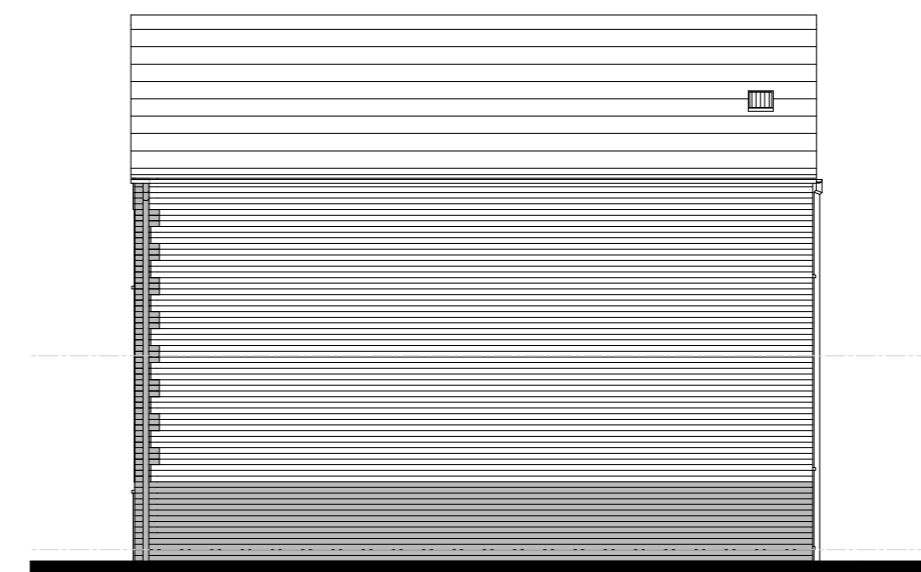

Elevation when detached

SIDE ELEVATION

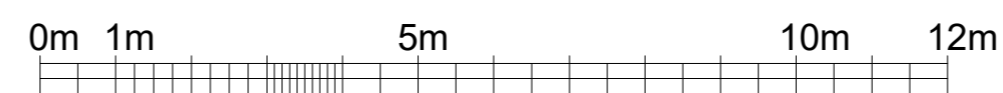

FLOOR AREA
91.44m², 984ft²

**PLANNING
DRAWING**

358/359 dwelling type

**GLEESON
HOMES & REGENERATION**

A	Pathroom reduced	04.03.20	Scale
B	GF W/C layout mirrored	16.07.21	
C	Pathroom extract vent on side elevation moved	25.09.23	
			1:100 at A2
			Date
			Oct.19
			Dwg No
			358/9/1B