



Station	Easting	Northing	Level
S1	434826.118	402251.126	125.088
S2	434794.848	402218.327	125.309
S3	434800.715	402238.468	124.798
S4	434789.986	402226.822	124.156

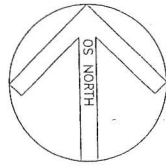



Haycock+Todd

Land Survey Consultants | Architectural Surveyors

The Hollies, 43 Church Street, Royston,
Barnsley, S71 4QU. T:01226 709630
E:info@land-surveying.co.uk W:land-surveying.co.uk

Site Survey

60 Coronation Drive Birdwell BARNSELY

Sheet 1 of 1	Surveyed by PF
Datum	Drawn by PF
GRID— Related to Ordnance Survey using One Point Localisation on Station S2. Orientation at OS Grid North.	Date of Survey May 2025
	Scale 1/200
LEVEL— Related to Ordnance Survey by connection to the OS Active Network by G.P.S	Survey Job No. S11090
LEGEND	
<ul style="list-style-type: none"> Manhole shown thus Inspection Cover Gully Lamp Post Telegraph Post Electricity Poles Road Traffic Signs Traffic Lights Telecom Box British Telecom Post Office Telephones Fire Hydrant Safety Valve Stop tap Water Stopcock Gas Unknown Service 	<ul style="list-style-type: none"> <input type="checkbox"/> MH <input type="checkbox"/> IC <input type="checkbox"/> G <input type="checkbox"/> LP <input type="checkbox"/> TP <input type="checkbox"/> EP <input type="checkbox"/> RS <input type="checkbox"/> TL <input type="checkbox"/> TB <input type="checkbox"/> BT <input type="checkbox"/> PO <input type="checkbox"/> FH <input type="checkbox"/> SV <input type="checkbox"/> W <input type="checkbox"/> Gas <input type="checkbox"/> Ser
<ul style="list-style-type: none"> Rockery Spot Level Kerb Line Fence Line Hedge Line Contours 1m interval Contours 0.5m interval Tree Spread Girth Cover Level Invert Level Foul Drain Surface Water Survey Station 	<ul style="list-style-type: none"> +123.562 Wood post & rail 105.0 33.0 55.00 61.30 CL 112.335 IL 111.733 ΔS3

