


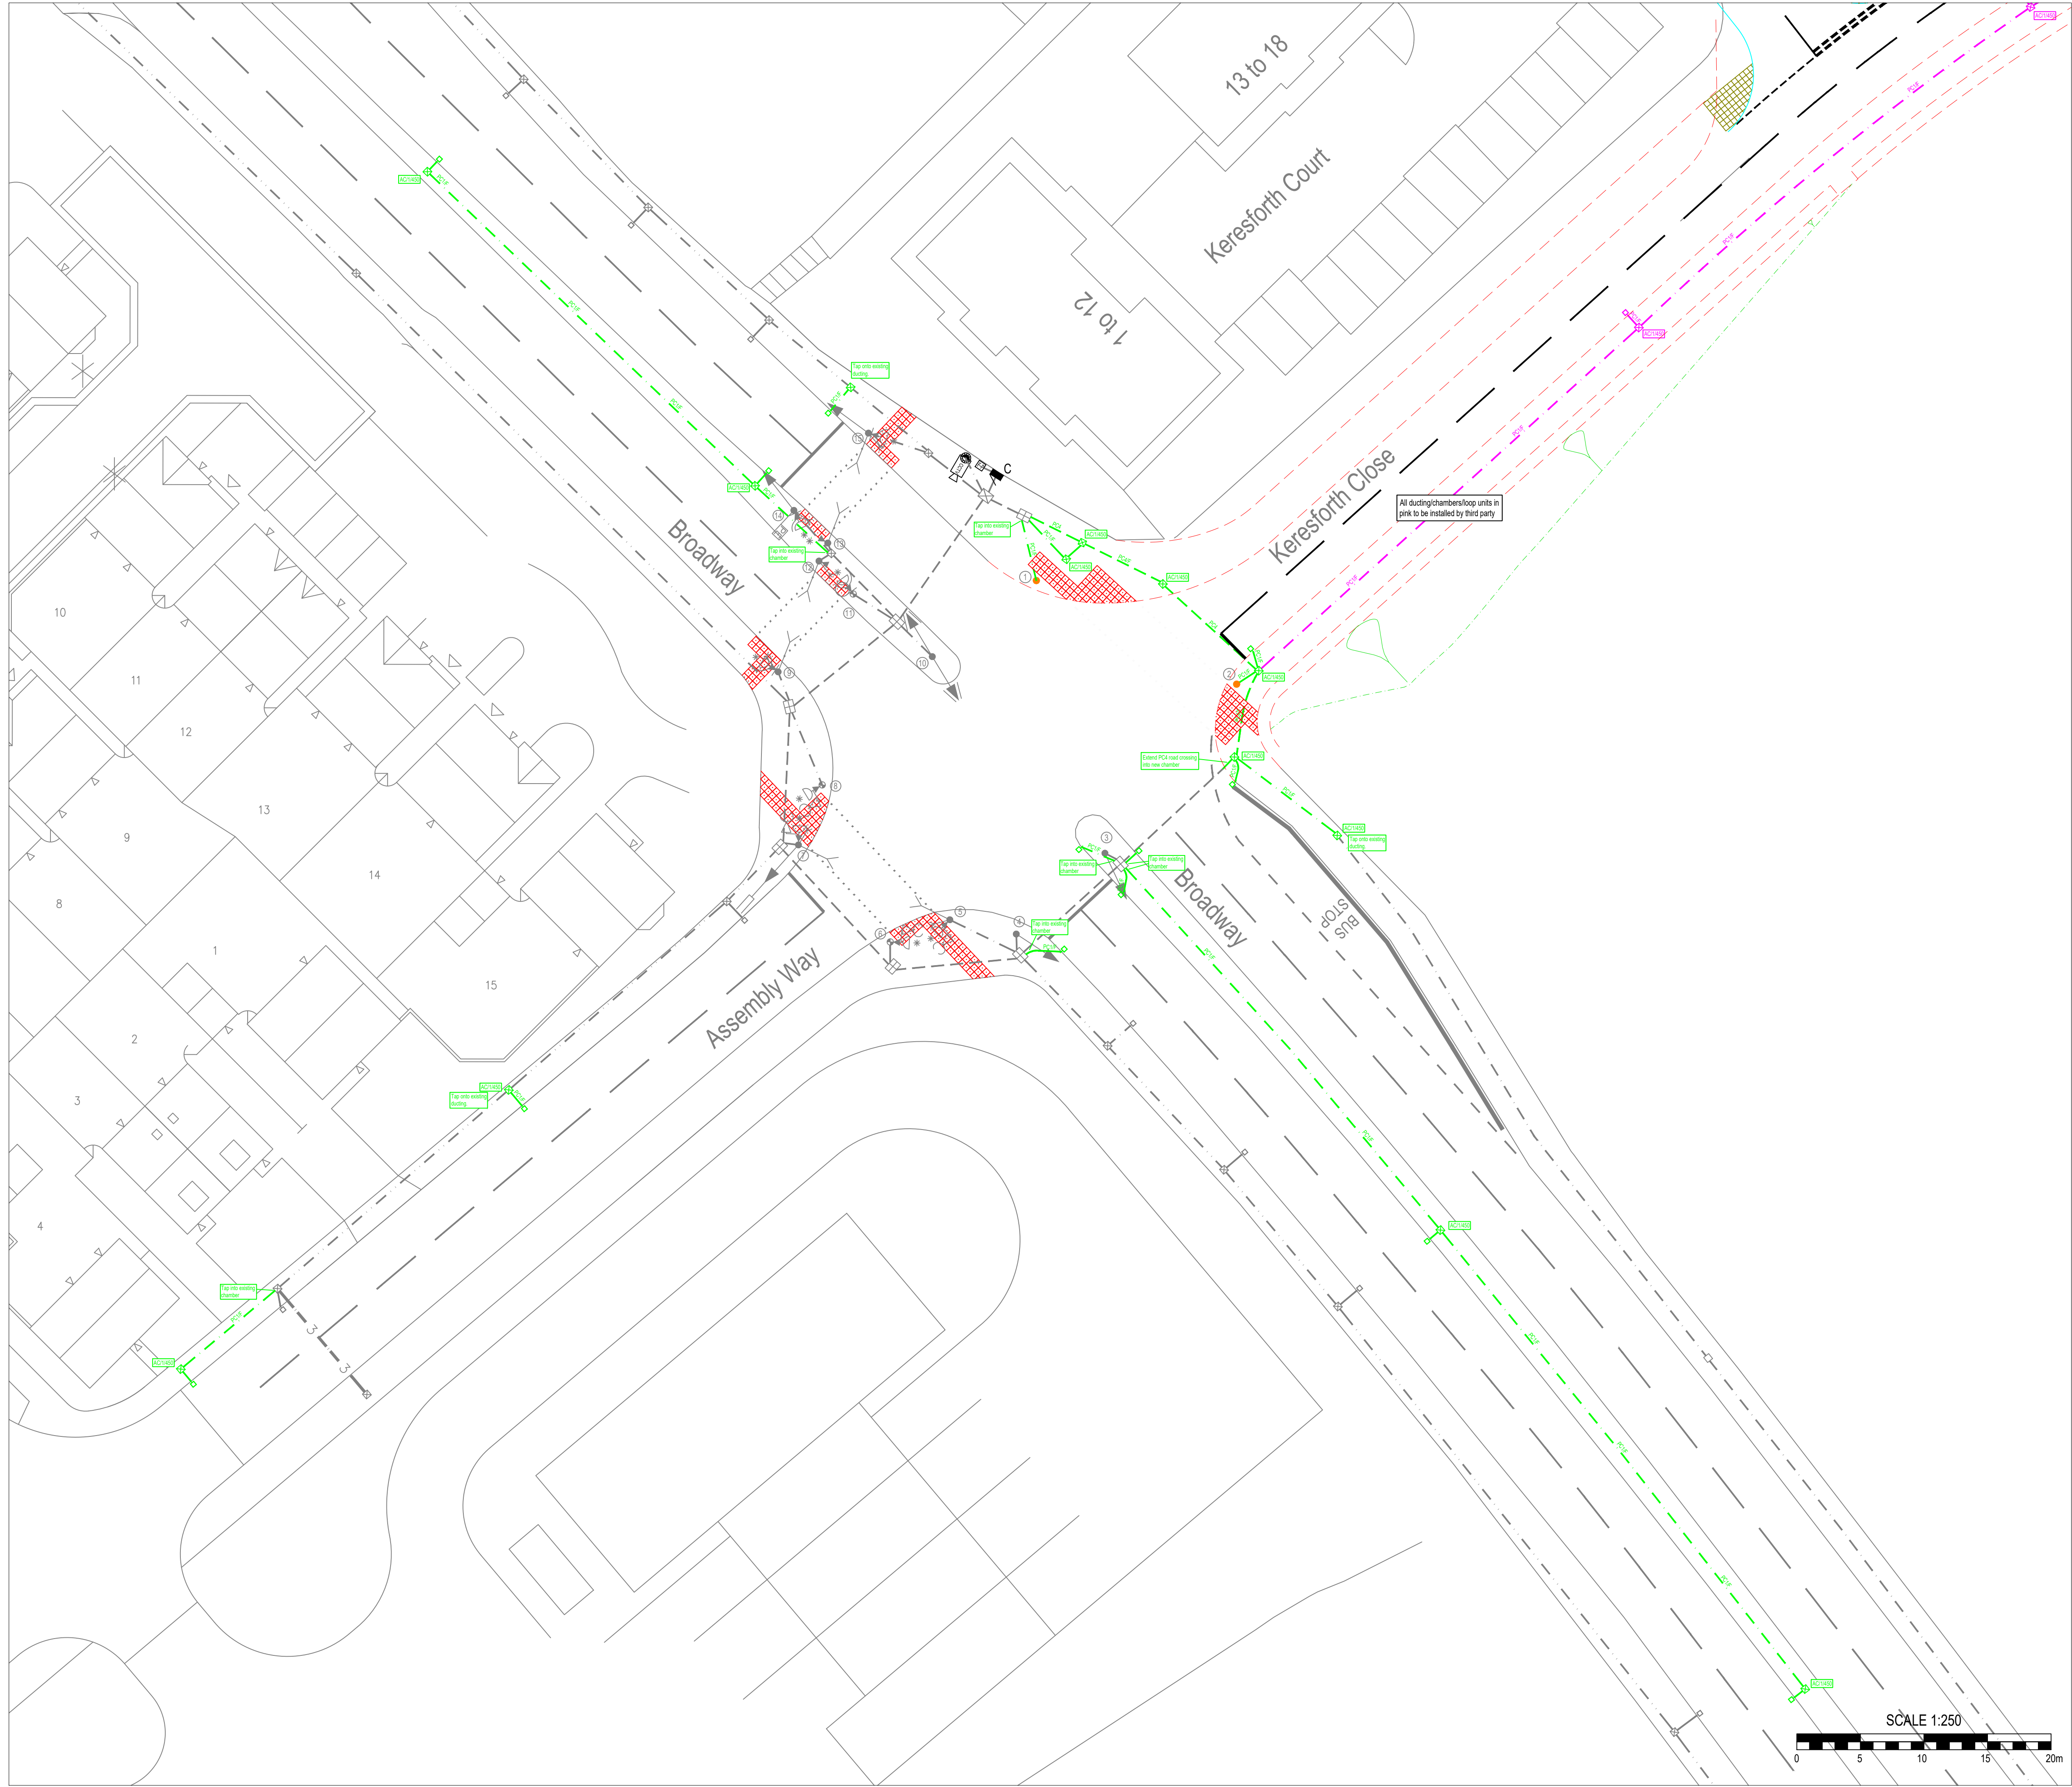

Civils Works

- Existing ducting to remain
- PC1/F New 1no. Polyethylene 100mm duct in footway
- PC4/F New 4no. Polyethylene 100mm ducts in footway
- PC4 New 4no. Polyethylene 100mm ducts in carriageway
- AC11/450 New 450x450mm access chamber with anti-slip cover and frame. Existing ducting to be adapted as required to suit new chamber position.
- New loop unit to be installed (150mm from kerb face) with 50mm duct under kerb to adjacent chamber
- Pole Retention Socket (NAL RS115/DF). PC1/F to adjacent chamber (poles 1 & 2)

Based upon Ordnance Survey Digital Mapping with permission of the Controller of Her Majesty's Stationery Office.
CROWN COPYRIGHT RESERVED
Unauthorised reproduction infringes Crown Copyright and may lead to prosecution or civil proceedings
Licence No.: 100022264

Rev.	By	Amendments	Date



Project
Broadway/Keresforth Close
Traffic Signal Upgrade

Drawing title
Civils Design

Scale As Shown @ A1	Drawn D. Ellis	Checked	Date Nov. 2023
Drawing No. TS-169-002 (Civils Design)			File TS-169

Paul Castle, Service Director
Environment & Transport, Place Directorate,
PO Box 609,
Barnsley, S70 9FH
Tel. (01226) 773555 Fax. (01226) 772110