


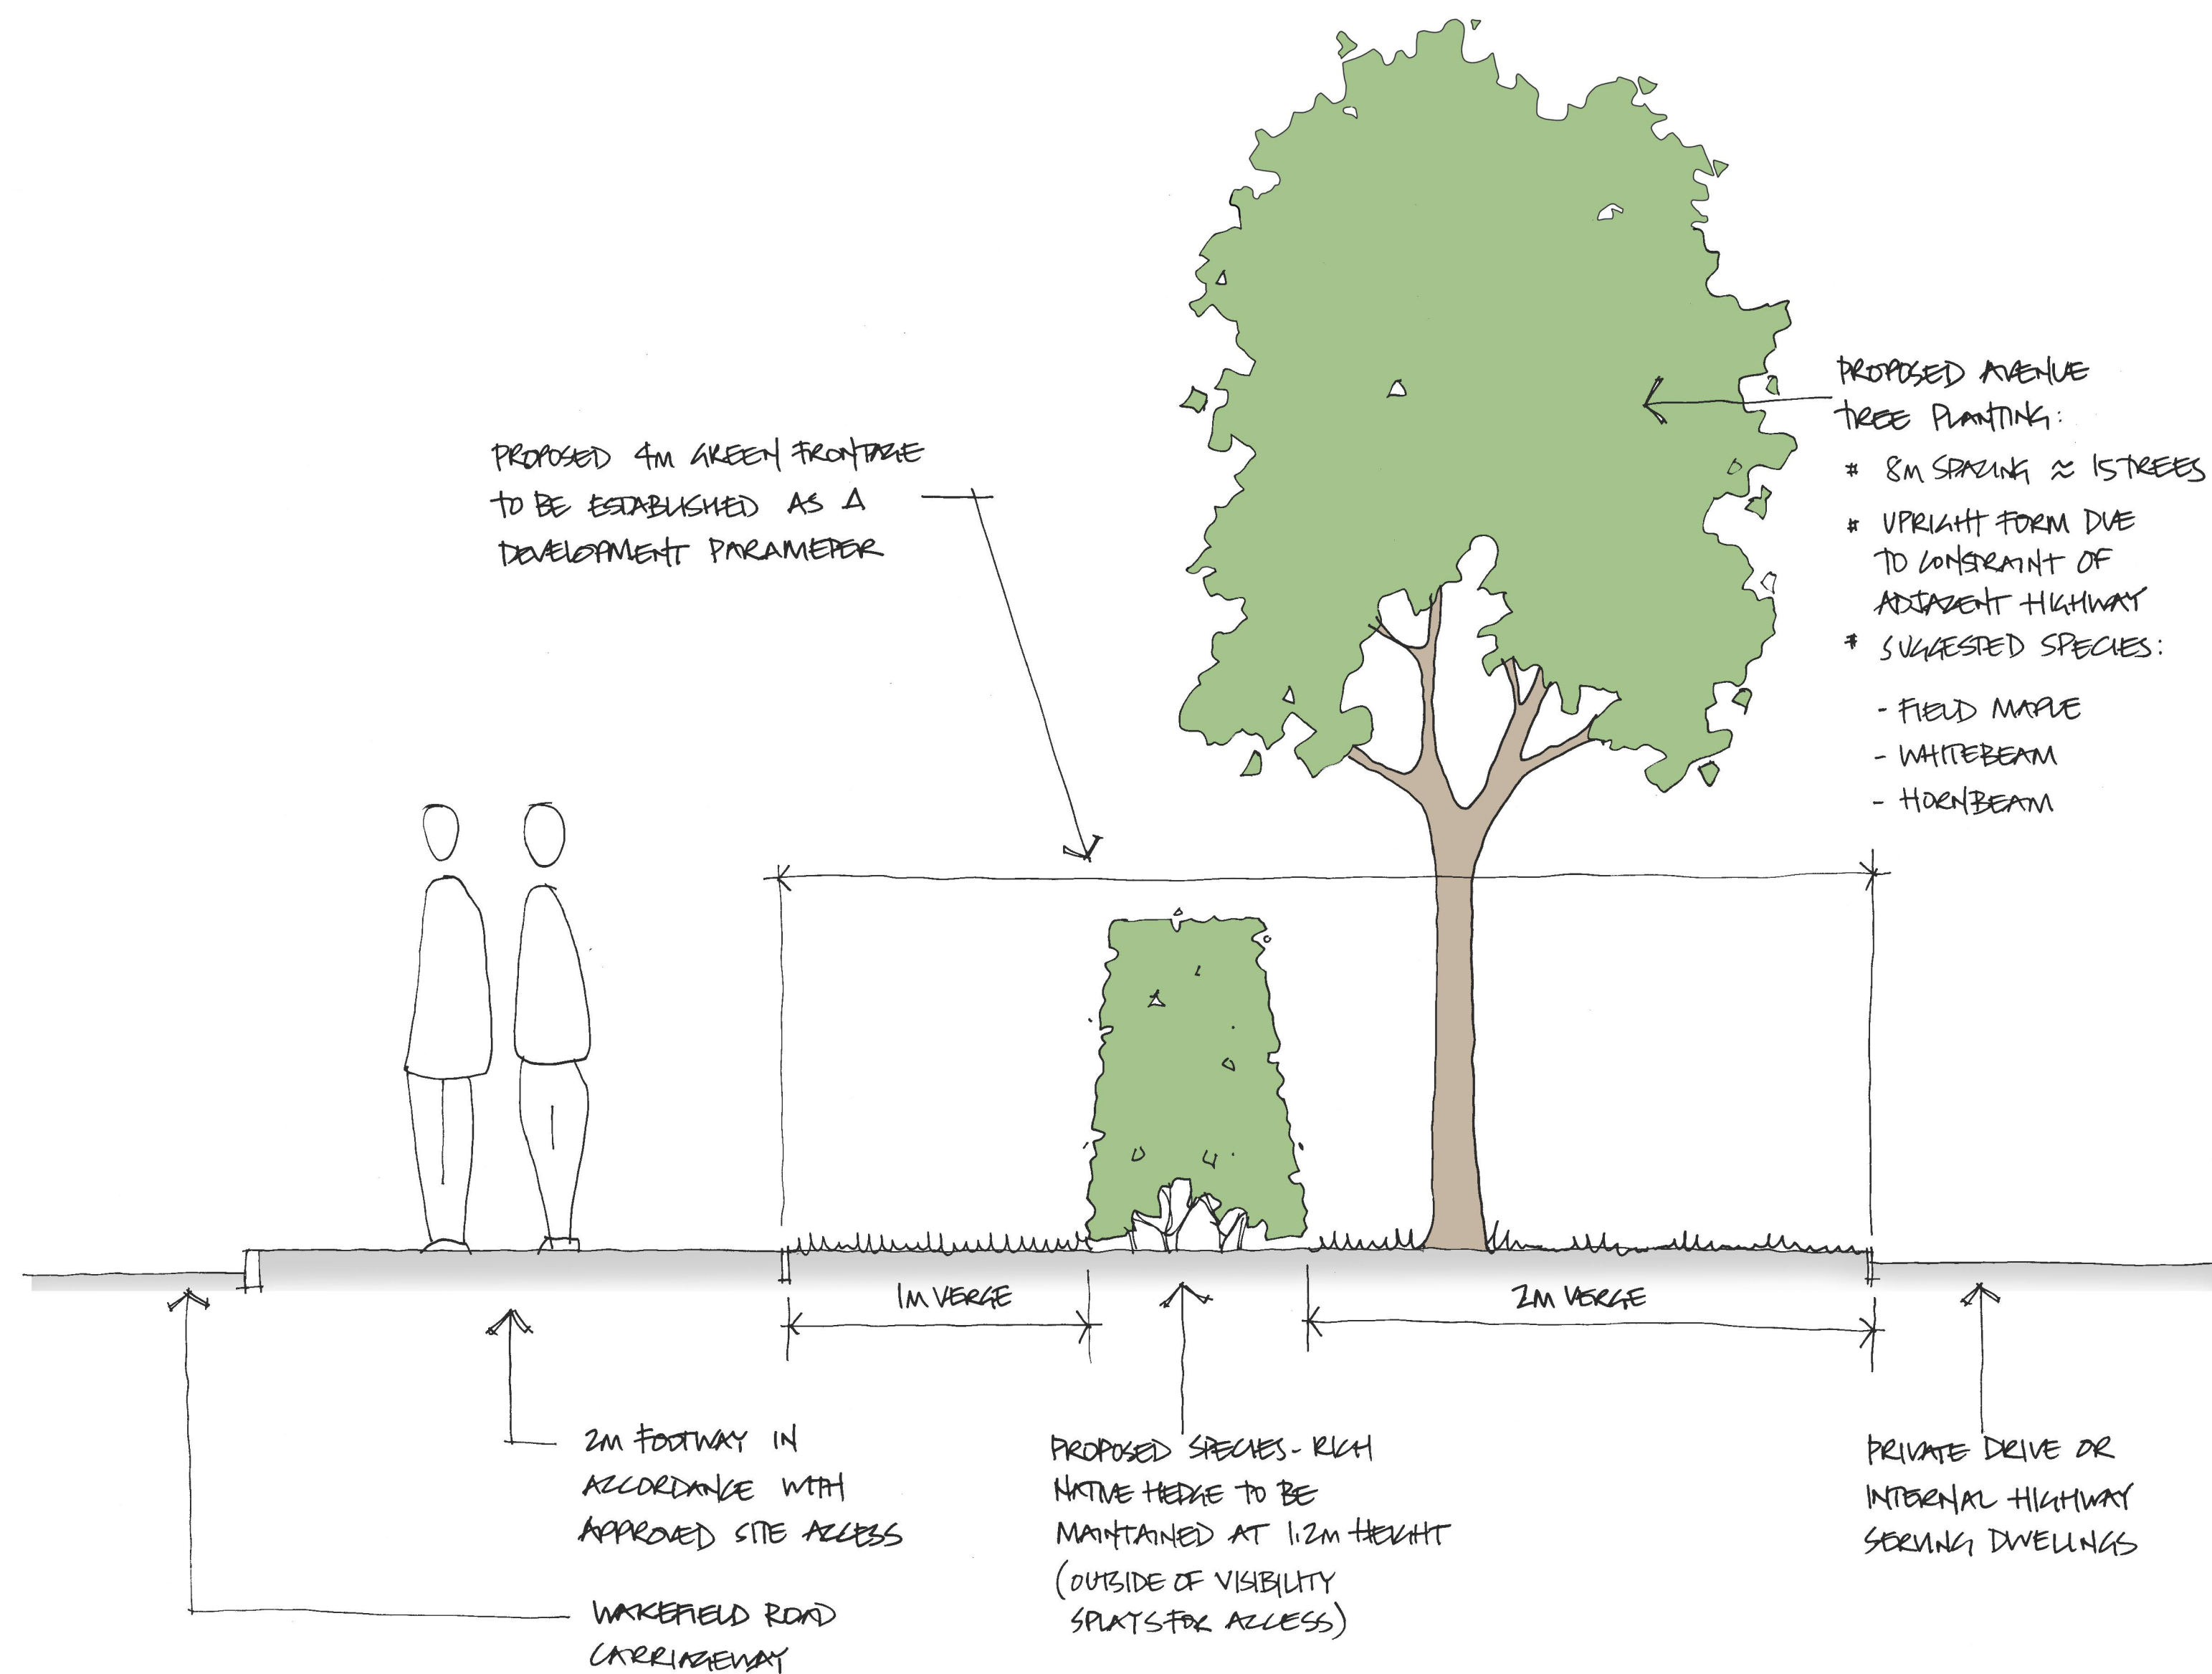

CROSS SECTION 1:20



SITE LAYOUT
SHOWING PROPOSED GREEN FRONTAGE AREA
BASED ON CURRENT SCHEME