




EXISTING FRONT ELEVATION

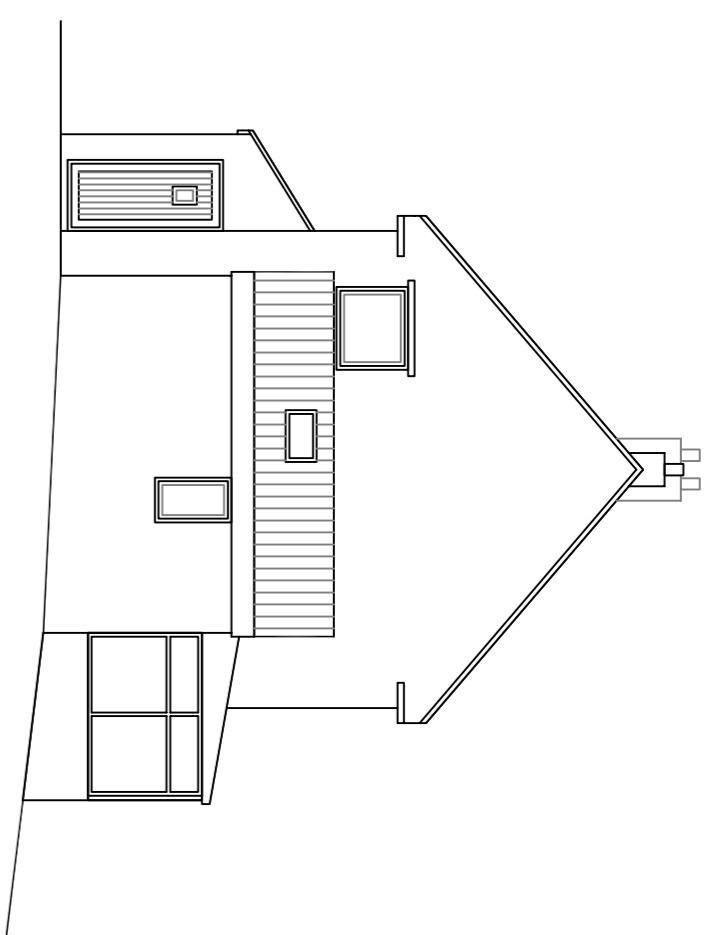


EXISTING SIDE ELEVATION

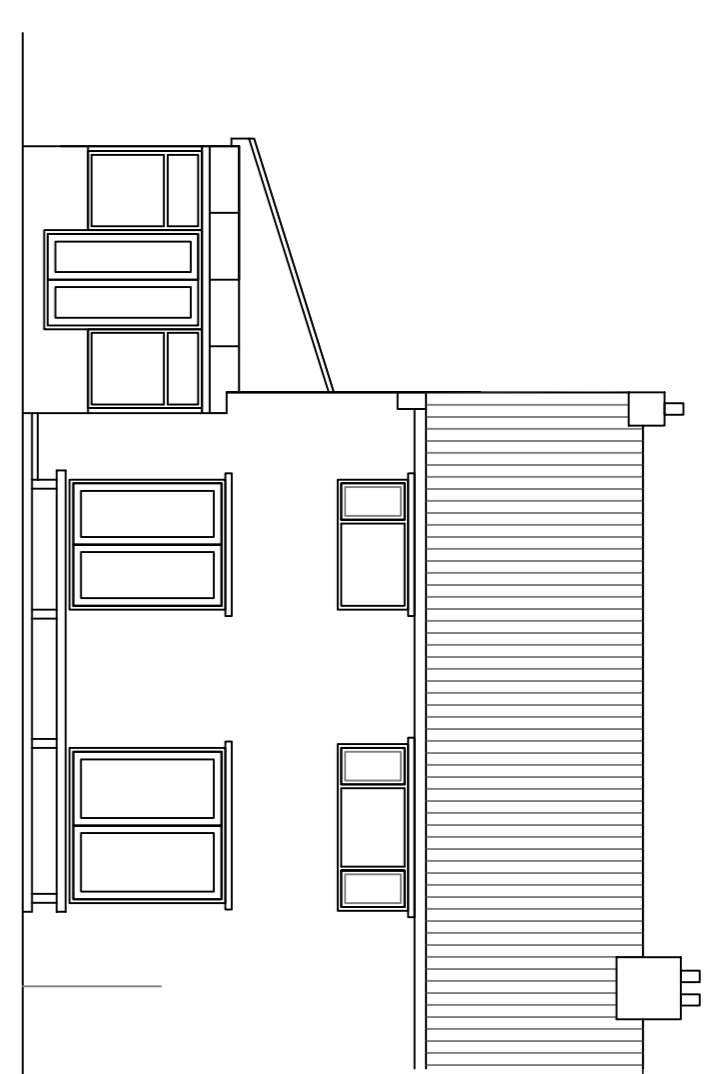


EXISTING REAR ELEVATION

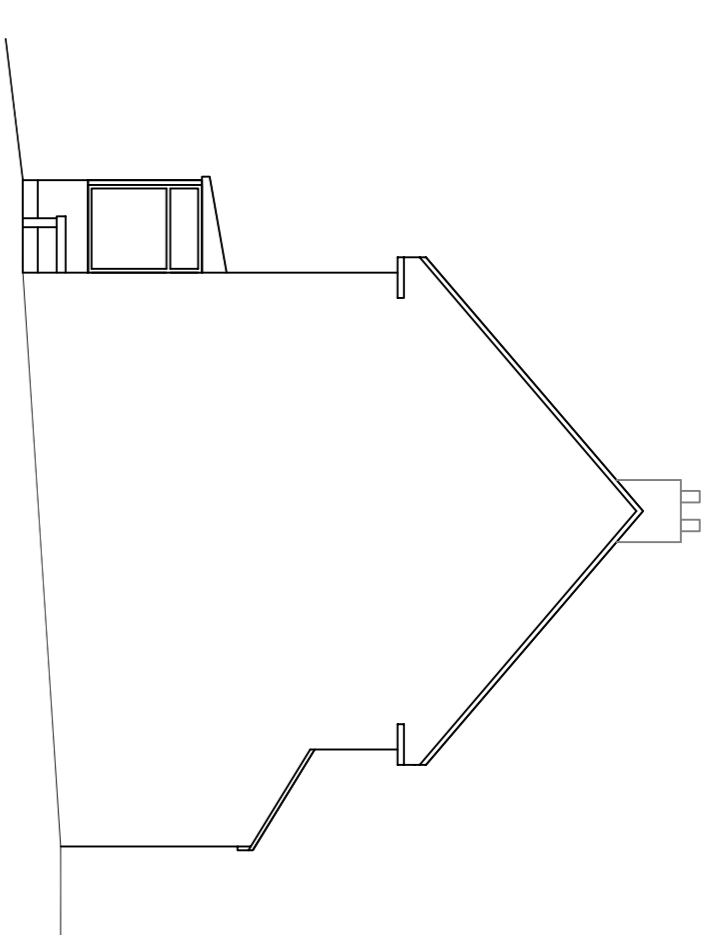


EXISTING SIDE ELEVATION

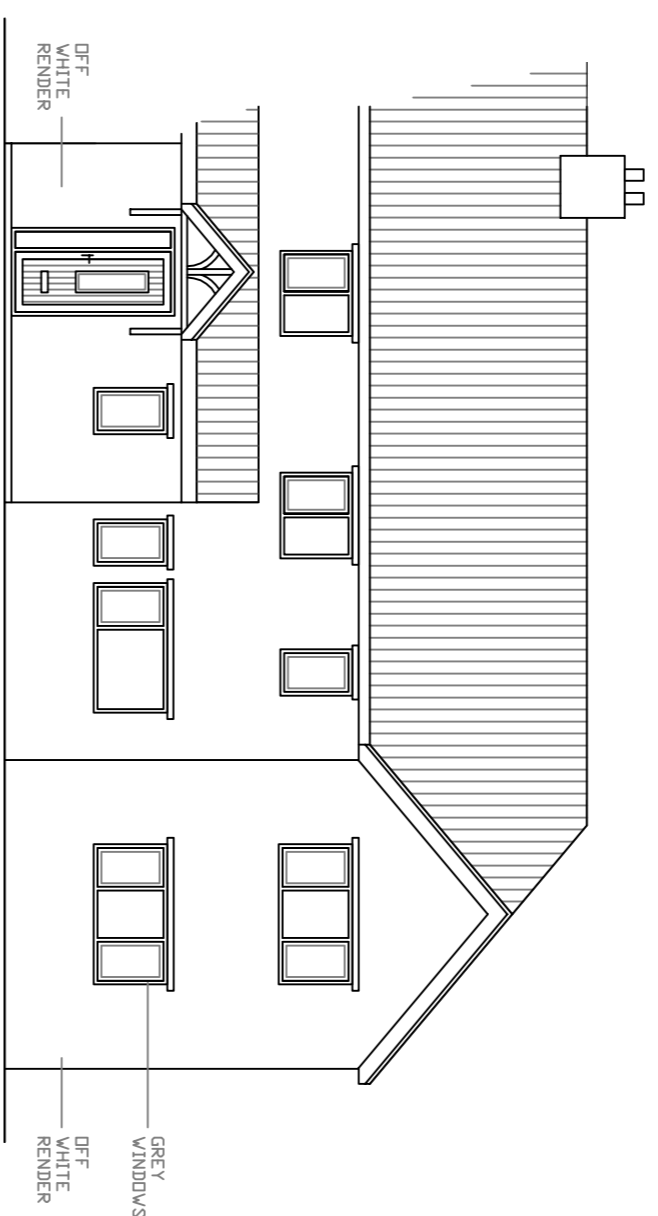


PROPOSED FRONT ELEVATION

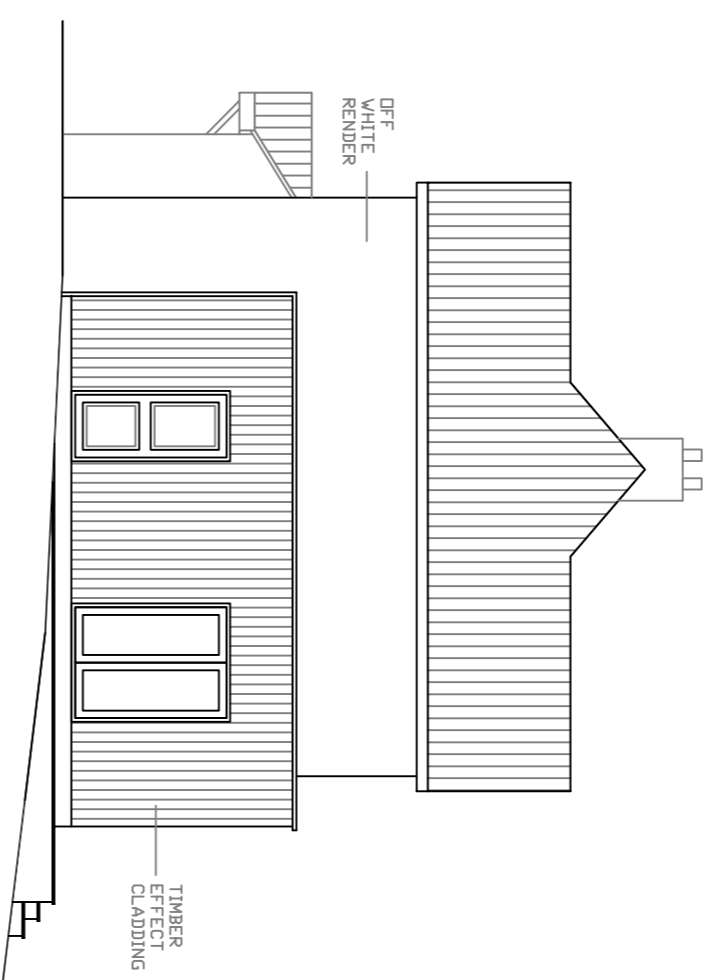


PROPOSED SIDE ELEVATION

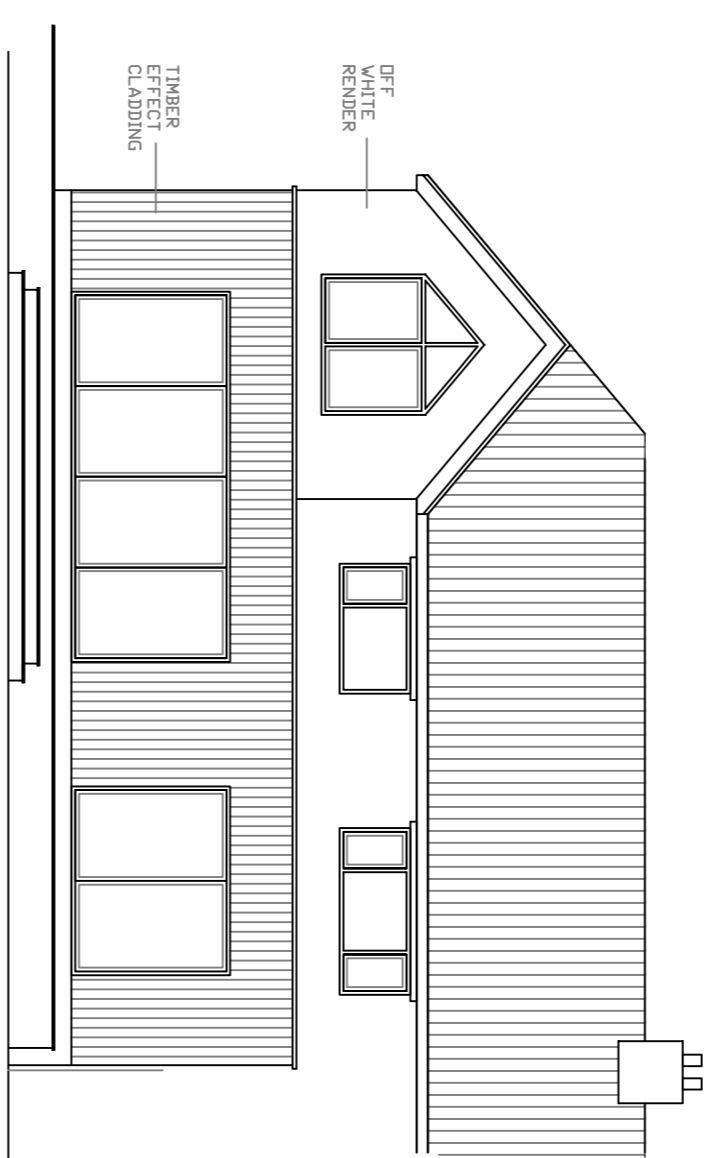


PROPOSED REAR ELEVATION

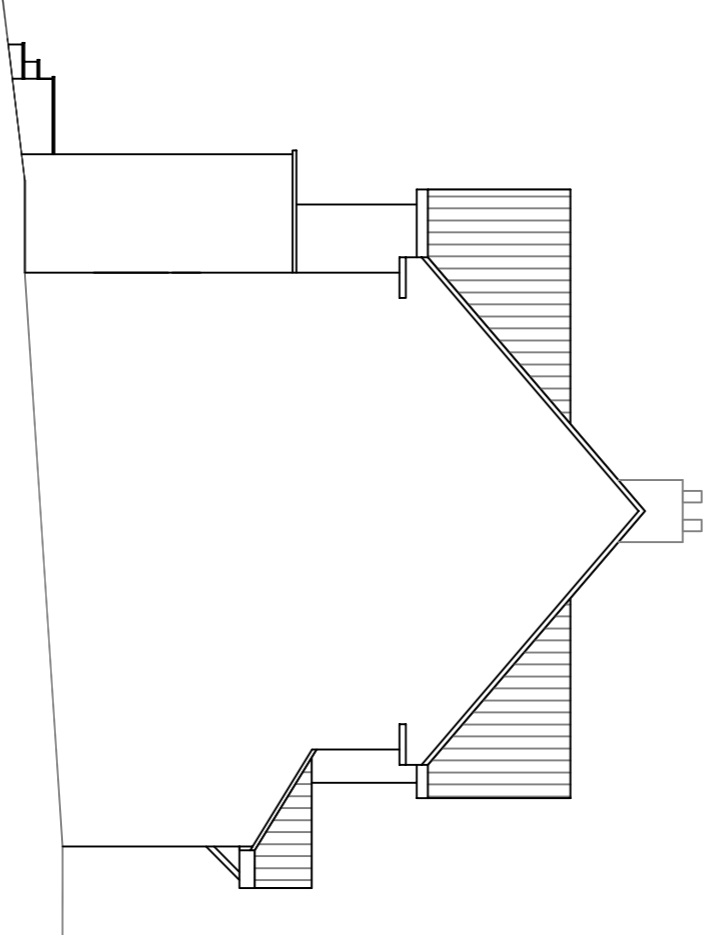


PROPOSED SIDE ELEVATION

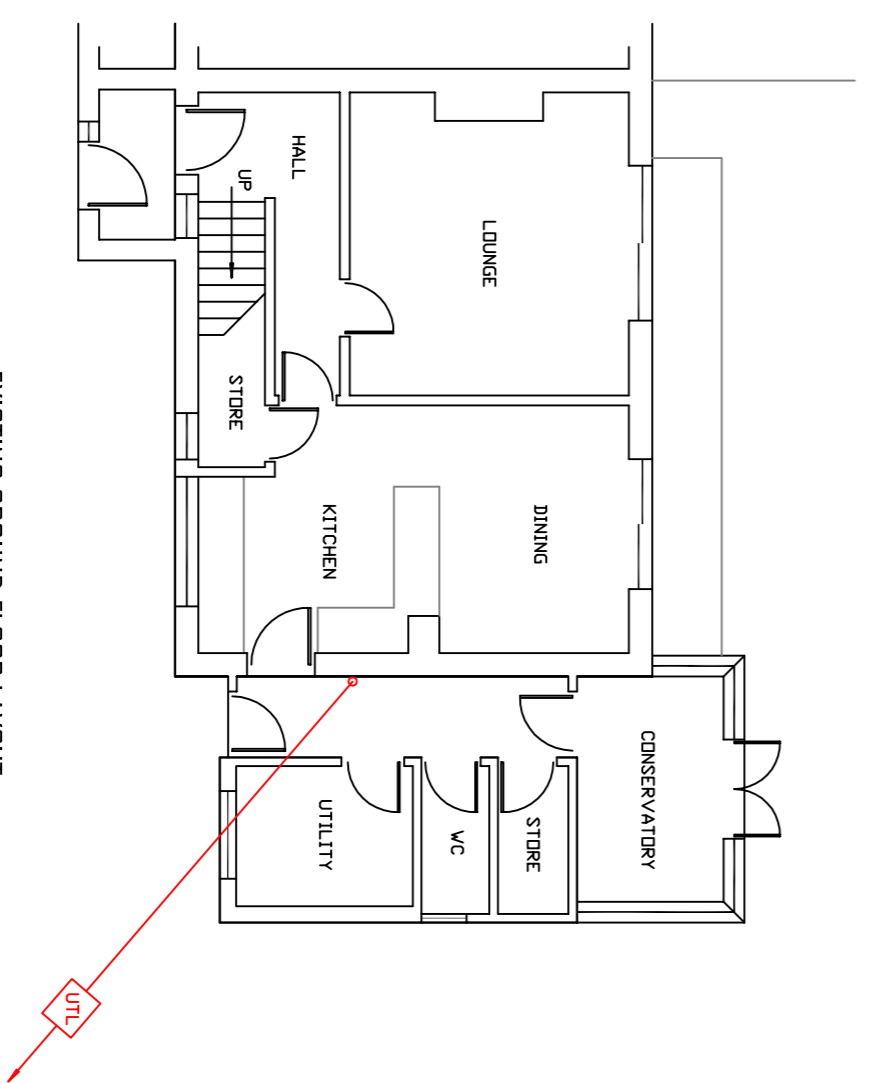


EXISTING GROUND FLOOR LAYOUT

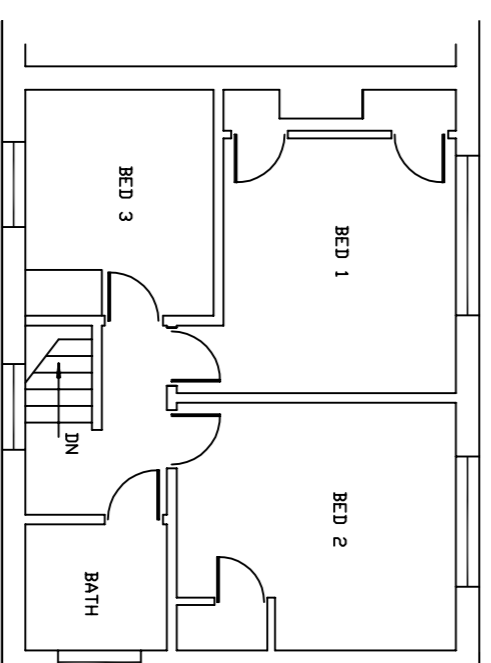

EXISTING FIRST FLOOR LAYOUT

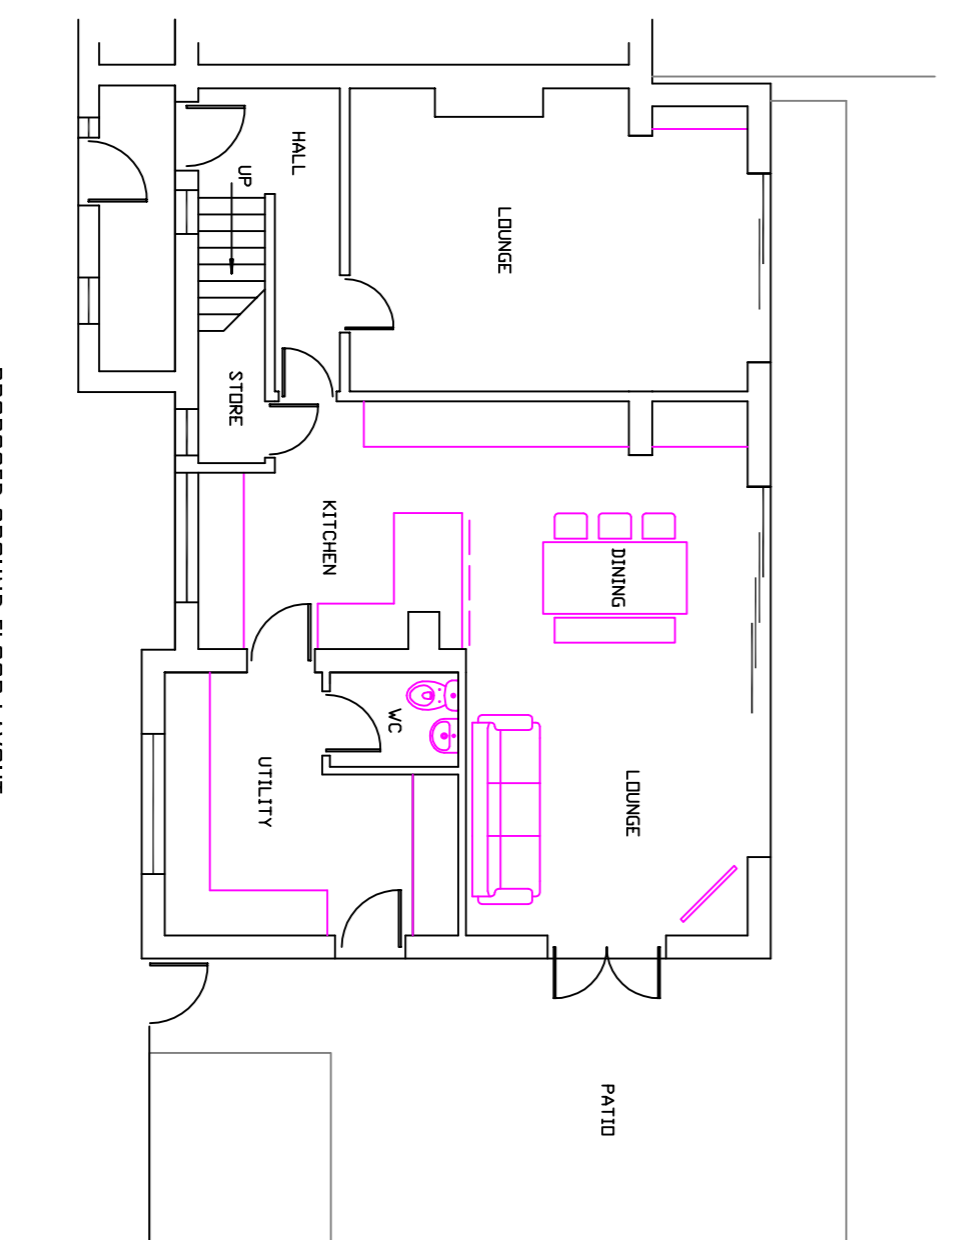

PROPOSED GROUND FLOOR LAYOUT

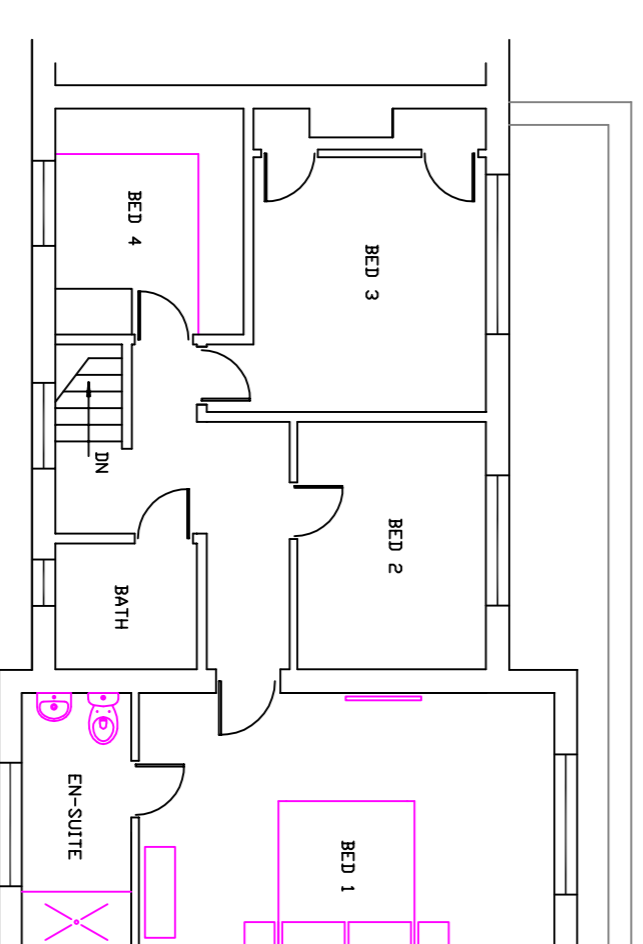

PROPOSED FIRST FLOOR LAYOUT

drb
 Architecture & Design

Unit 7 Jupiter Business Park
 353 Bentley Road, Bentley
 Dorchester, Dorset, DT11 9JG
 T: 01306 333922
 F: 01306 333923
 email: dorset@drb-architecture.co.uk

Project
 PROPOSED SINGLE STOREY EXTENSION TO REAR, TWO STOREY
 EXTENSION AND DETACHED GARAGE TO SIDE
 2 CHAPEL LANE, BILLINGEY, LITTLE HOUGHTON
 BARNSELEY S72 0HZ
 EXISTING & PROPOSED ELEVATIONS AND FLOOR LAYOUTS

Drawing No	Date	Revised
DRB 2	08.01.20	28.01.20
Scale	Drawn	Client
1=100 @ A1	DRB	Mr & Mrs CLELAND