


GROUND PLAN

1/200



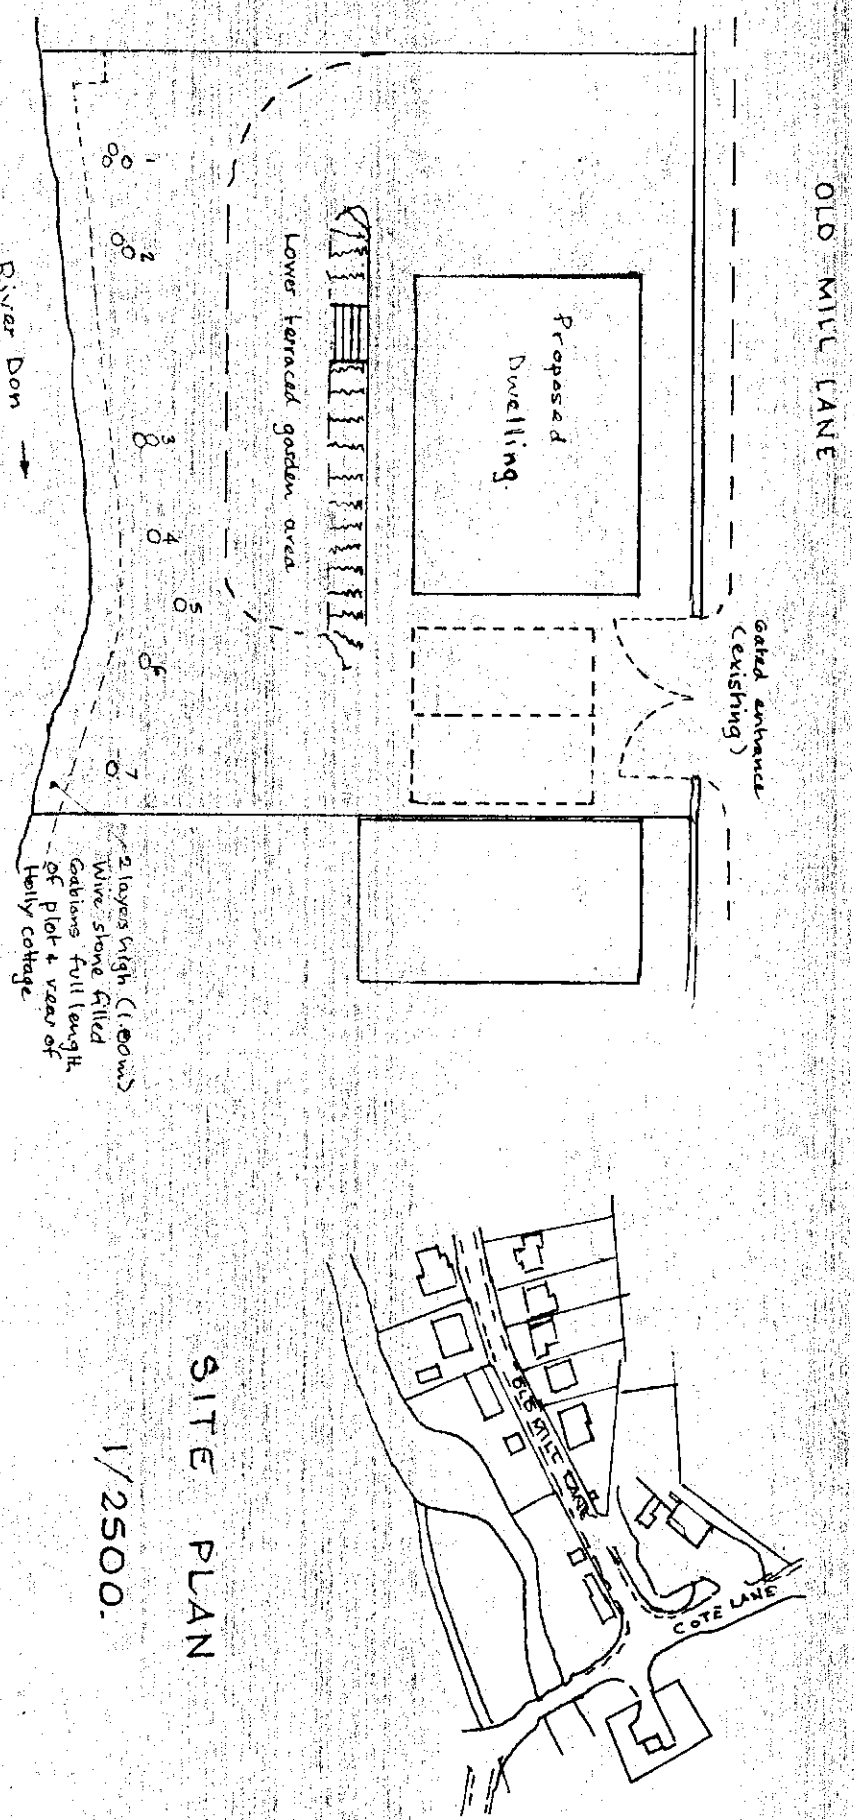


SITE PLAN

1/2500


SIDE ELEVATION

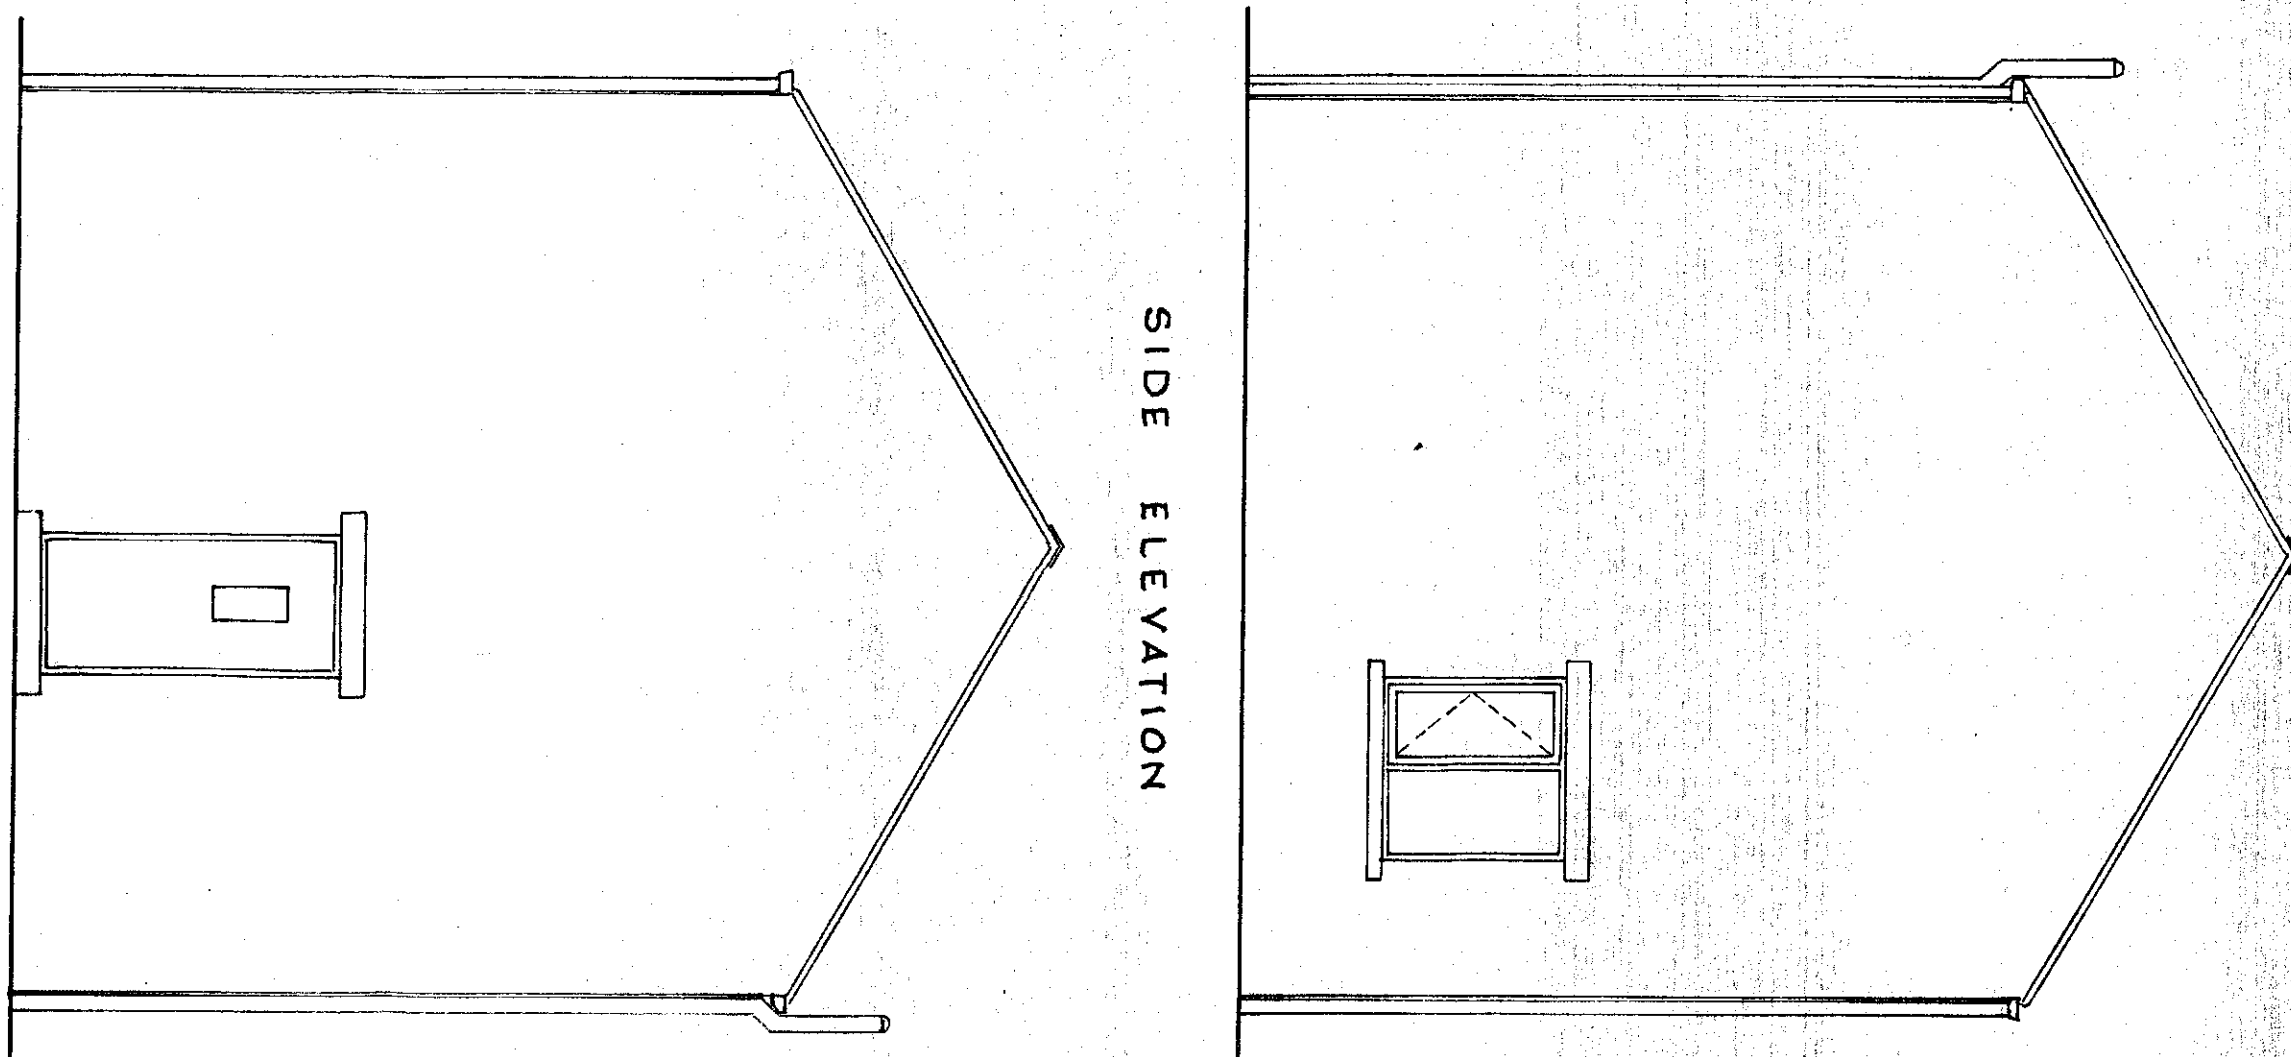


REAR ELEVATION

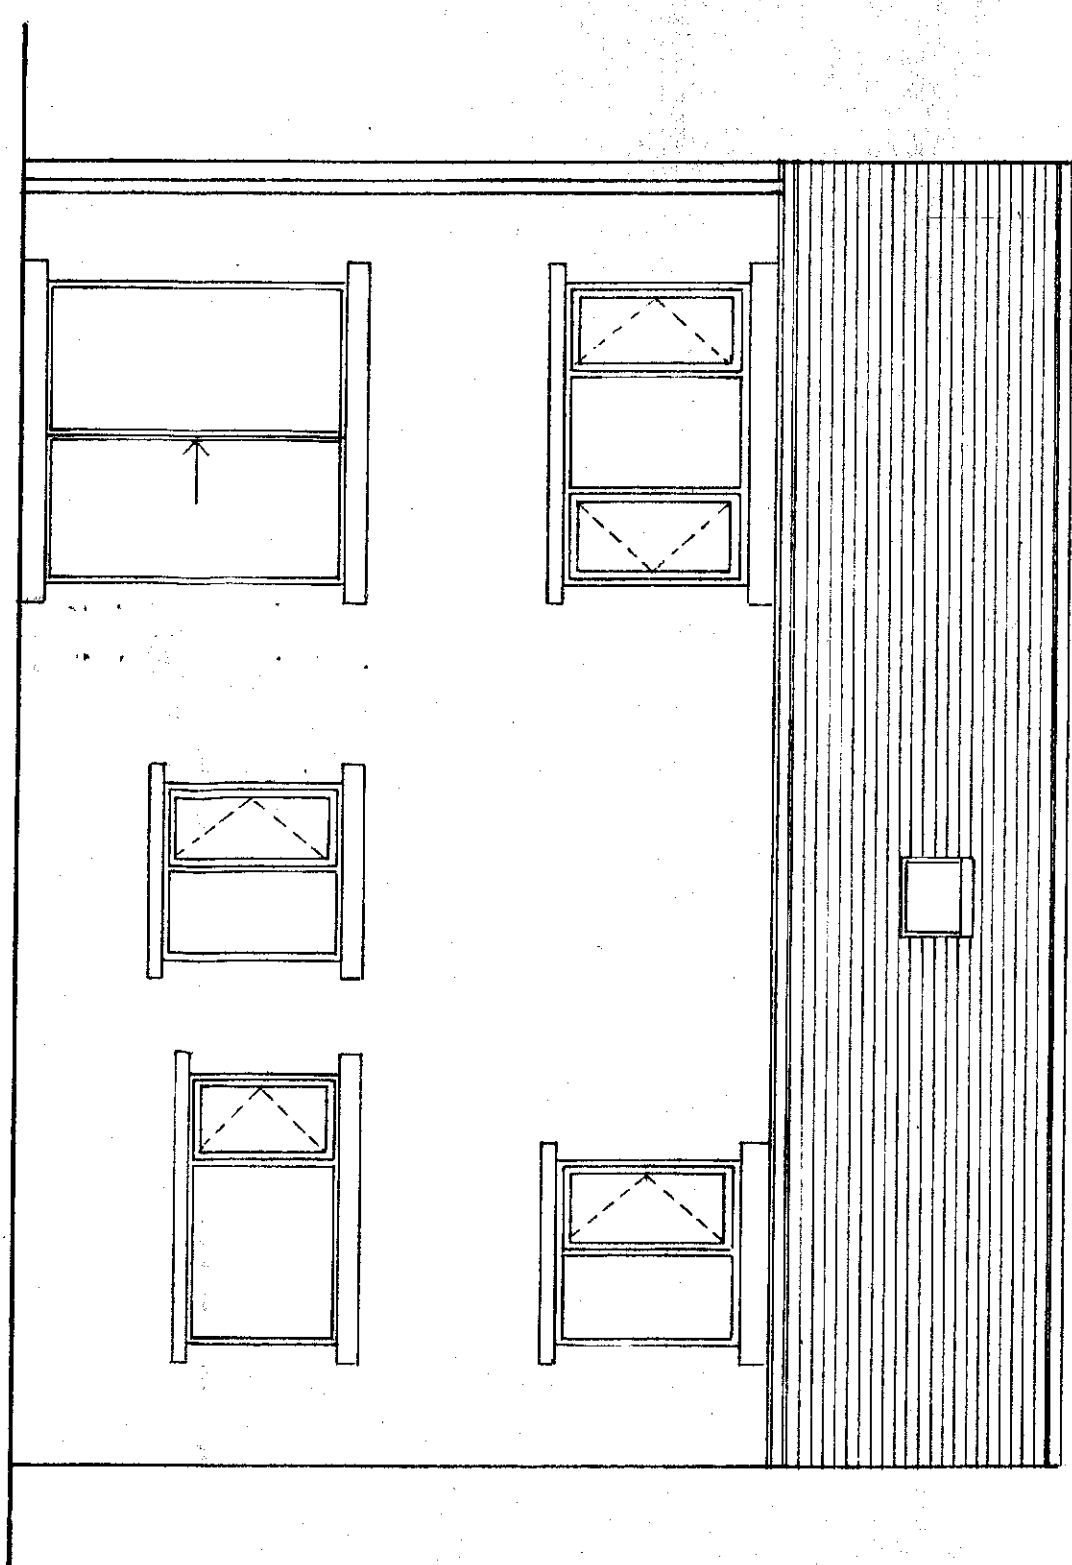


FIRST FLOOR

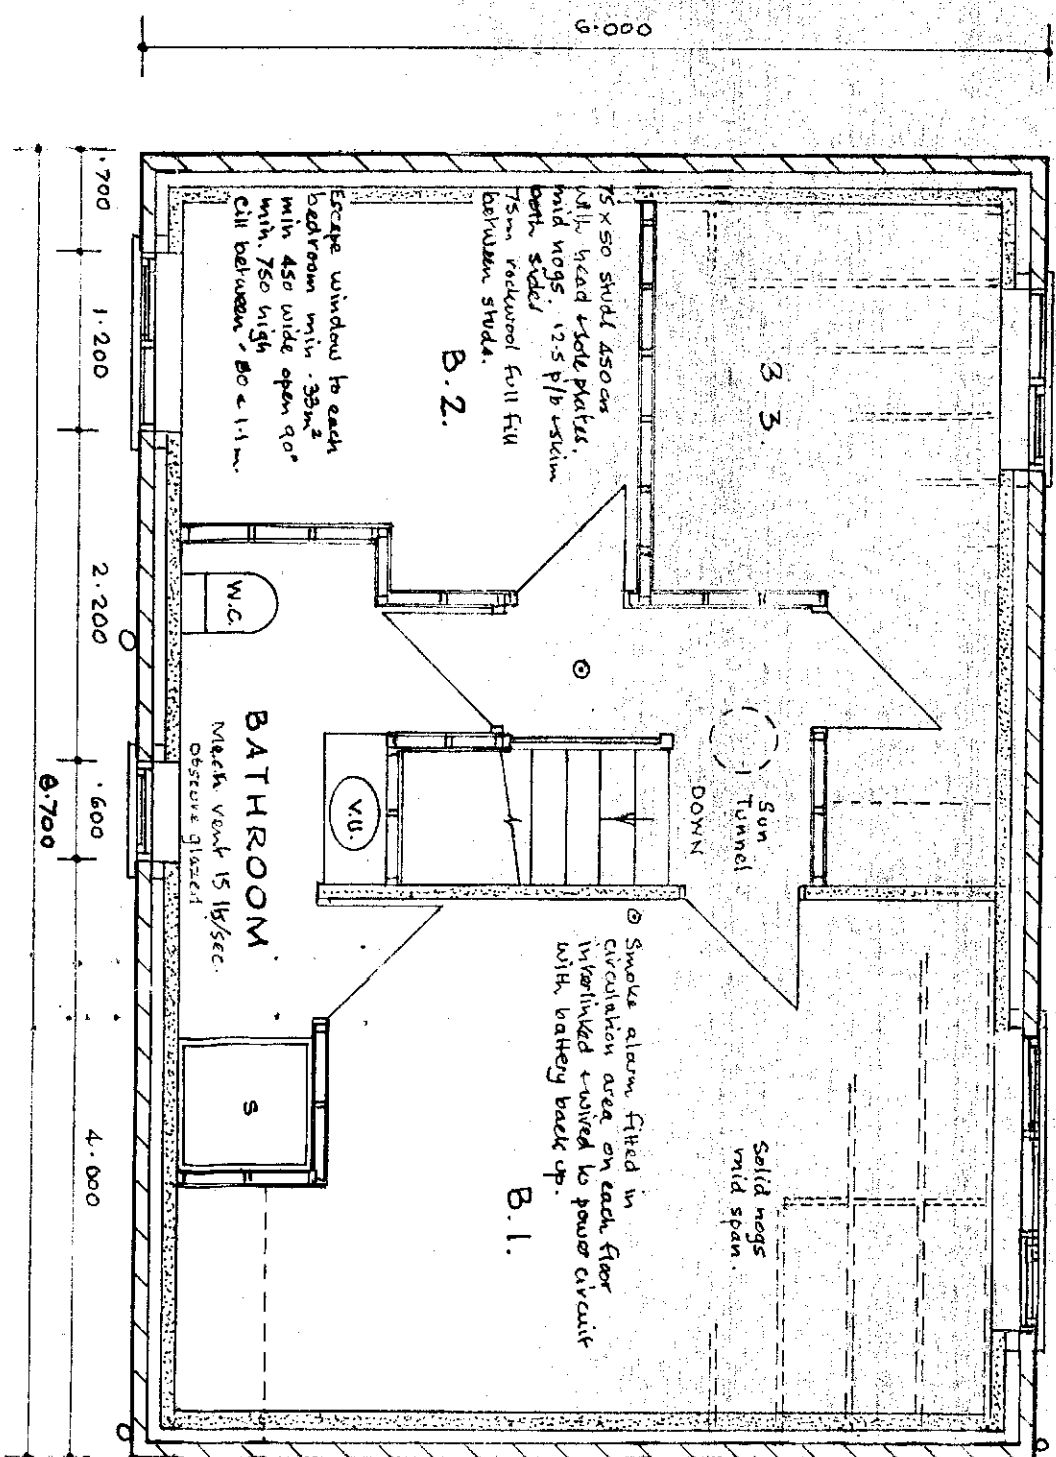


SIDE ELEVATION

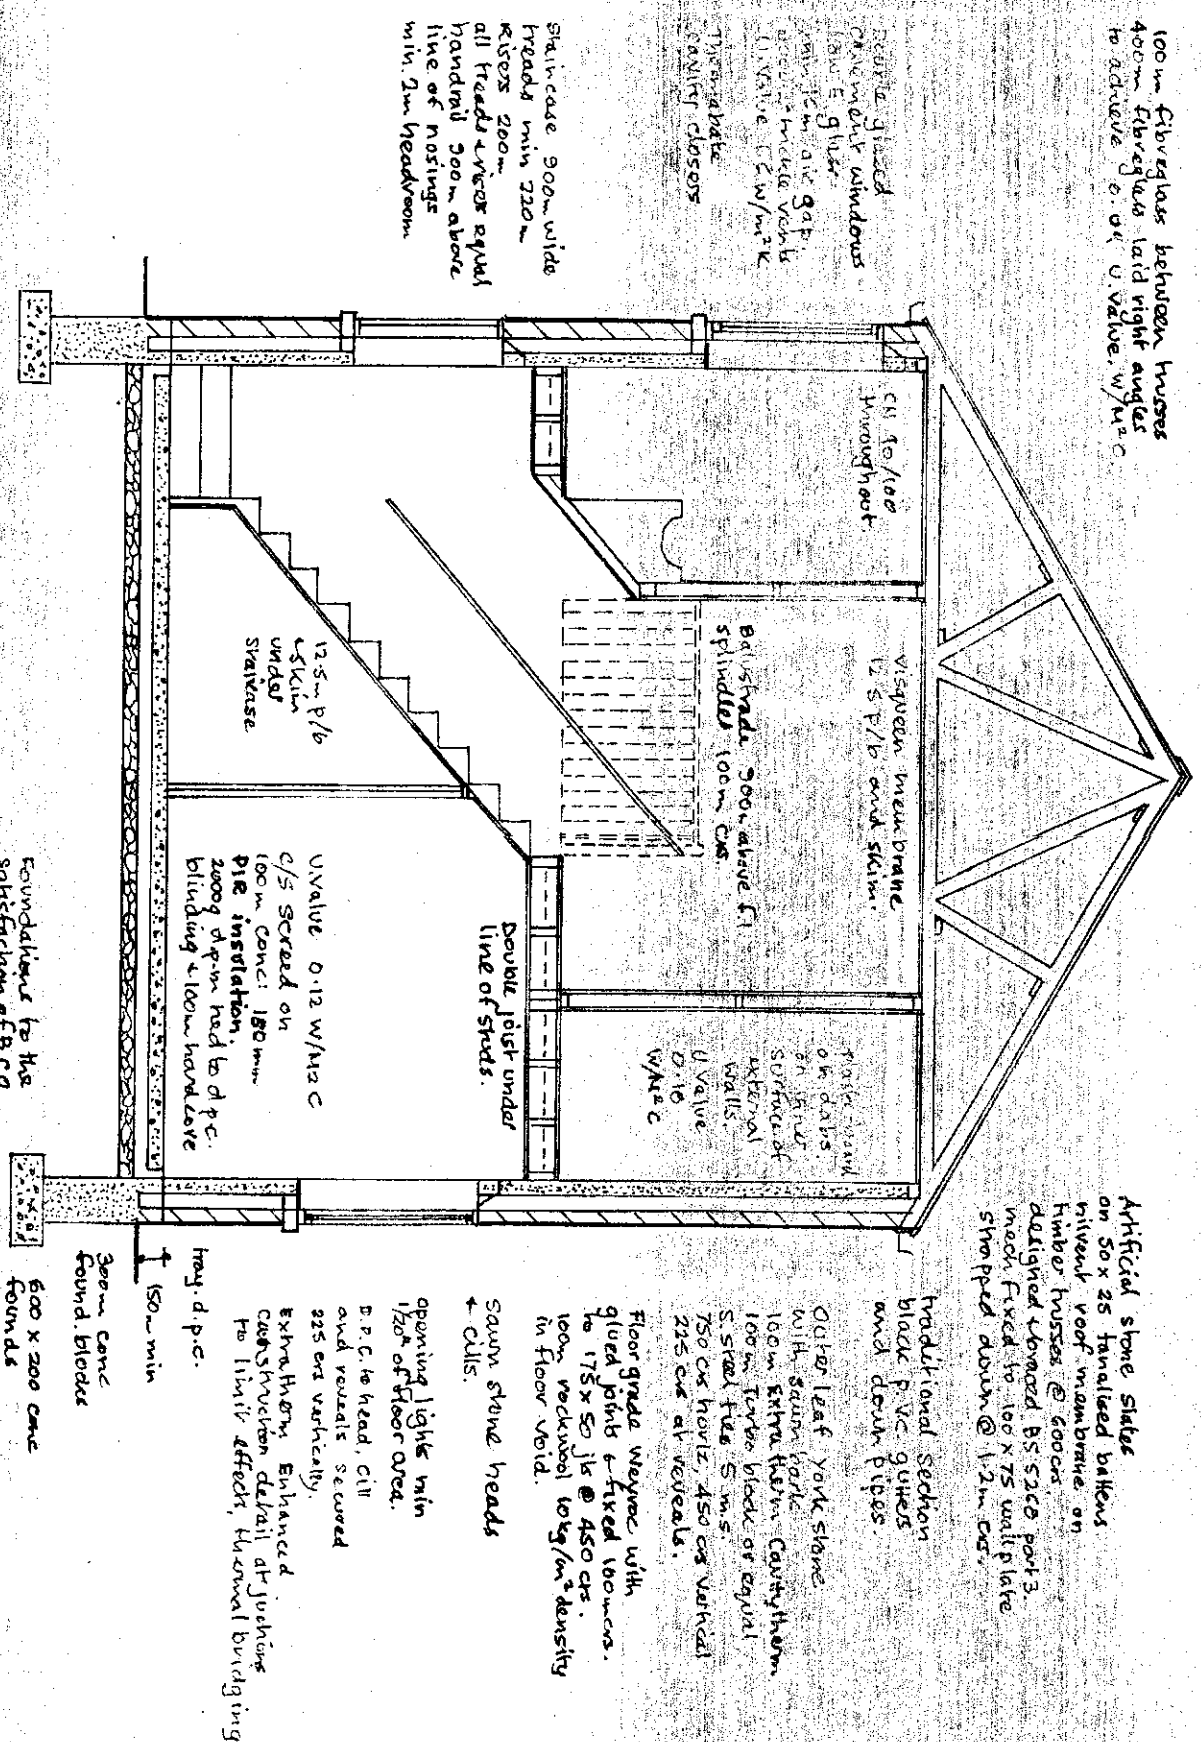


SECTION

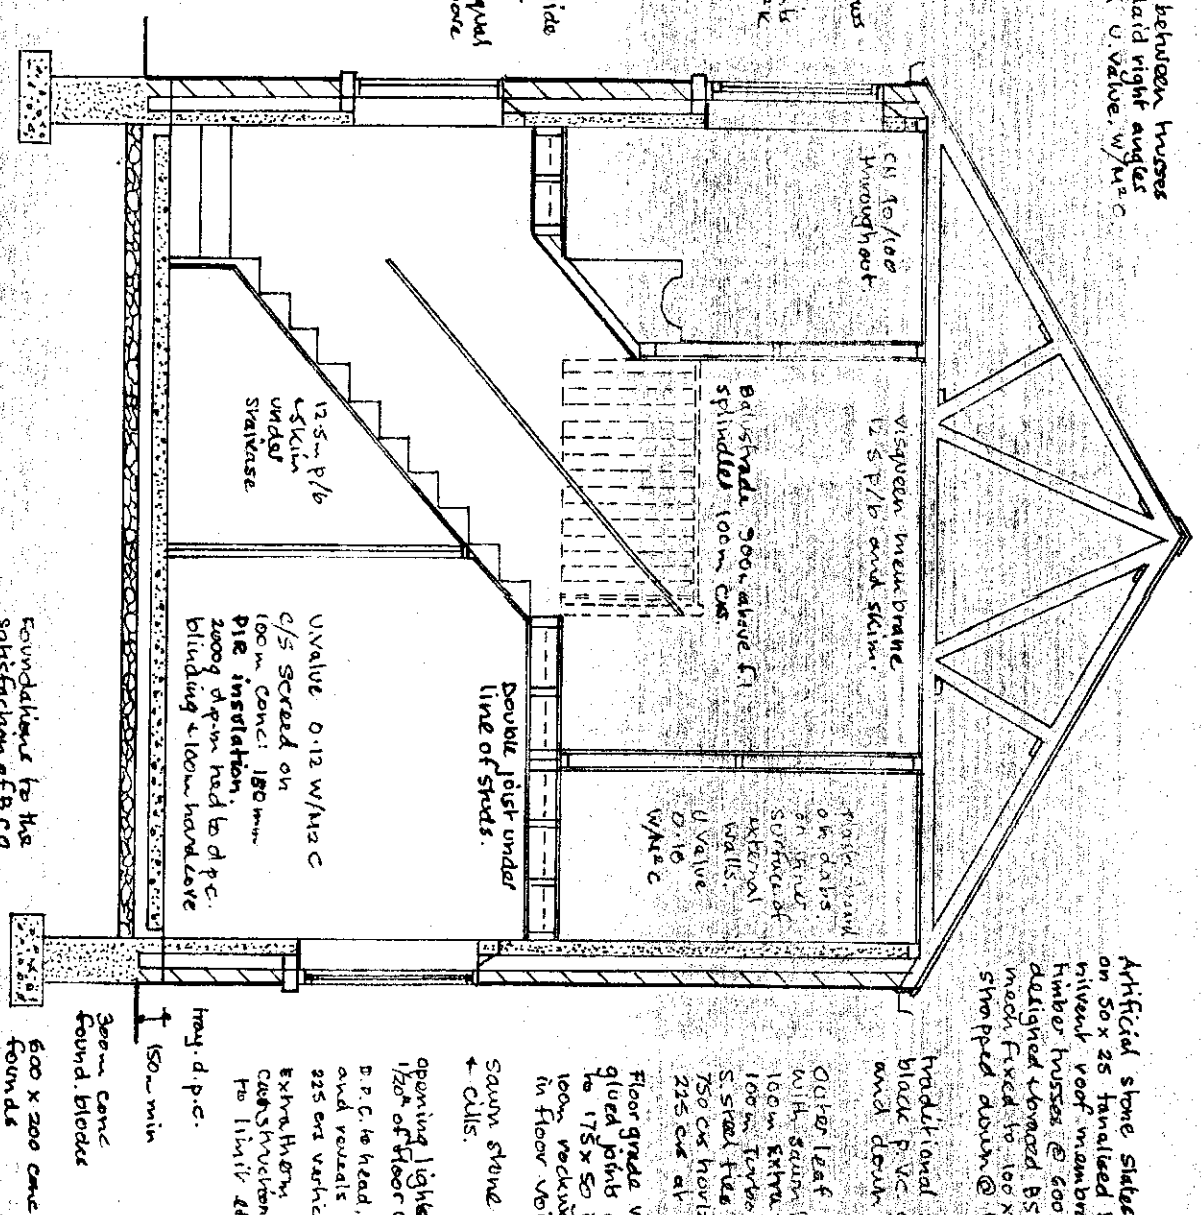

FRONT ELEVATION

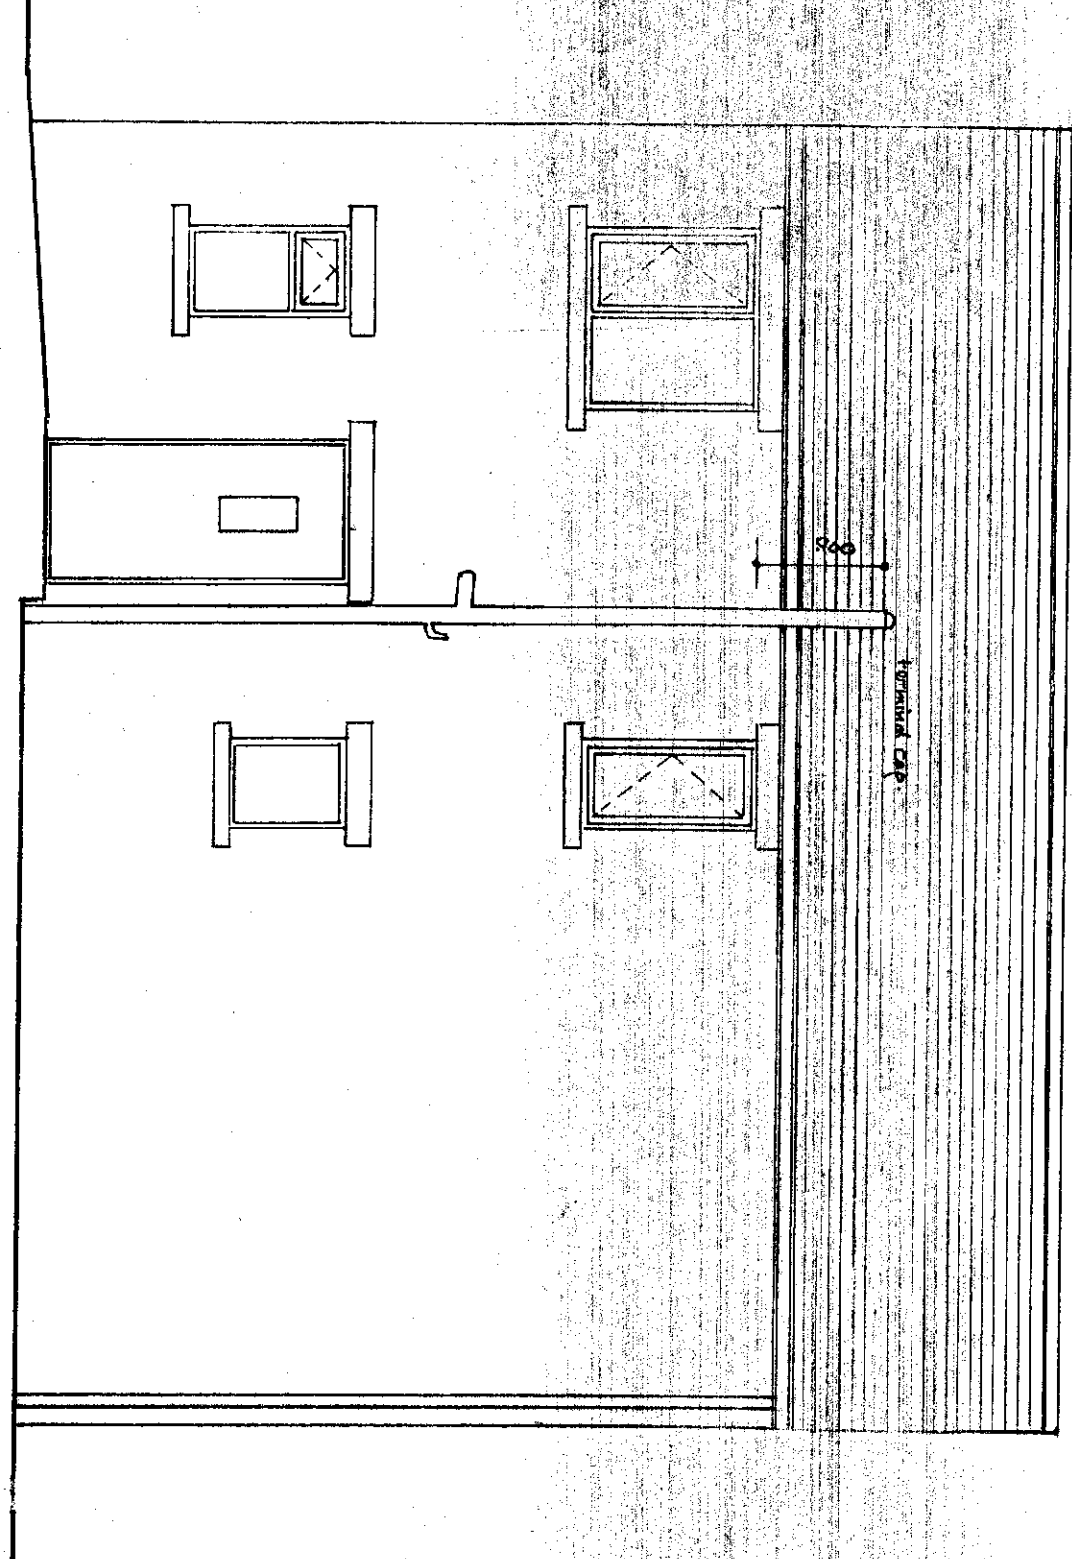

GROUND FLOOR

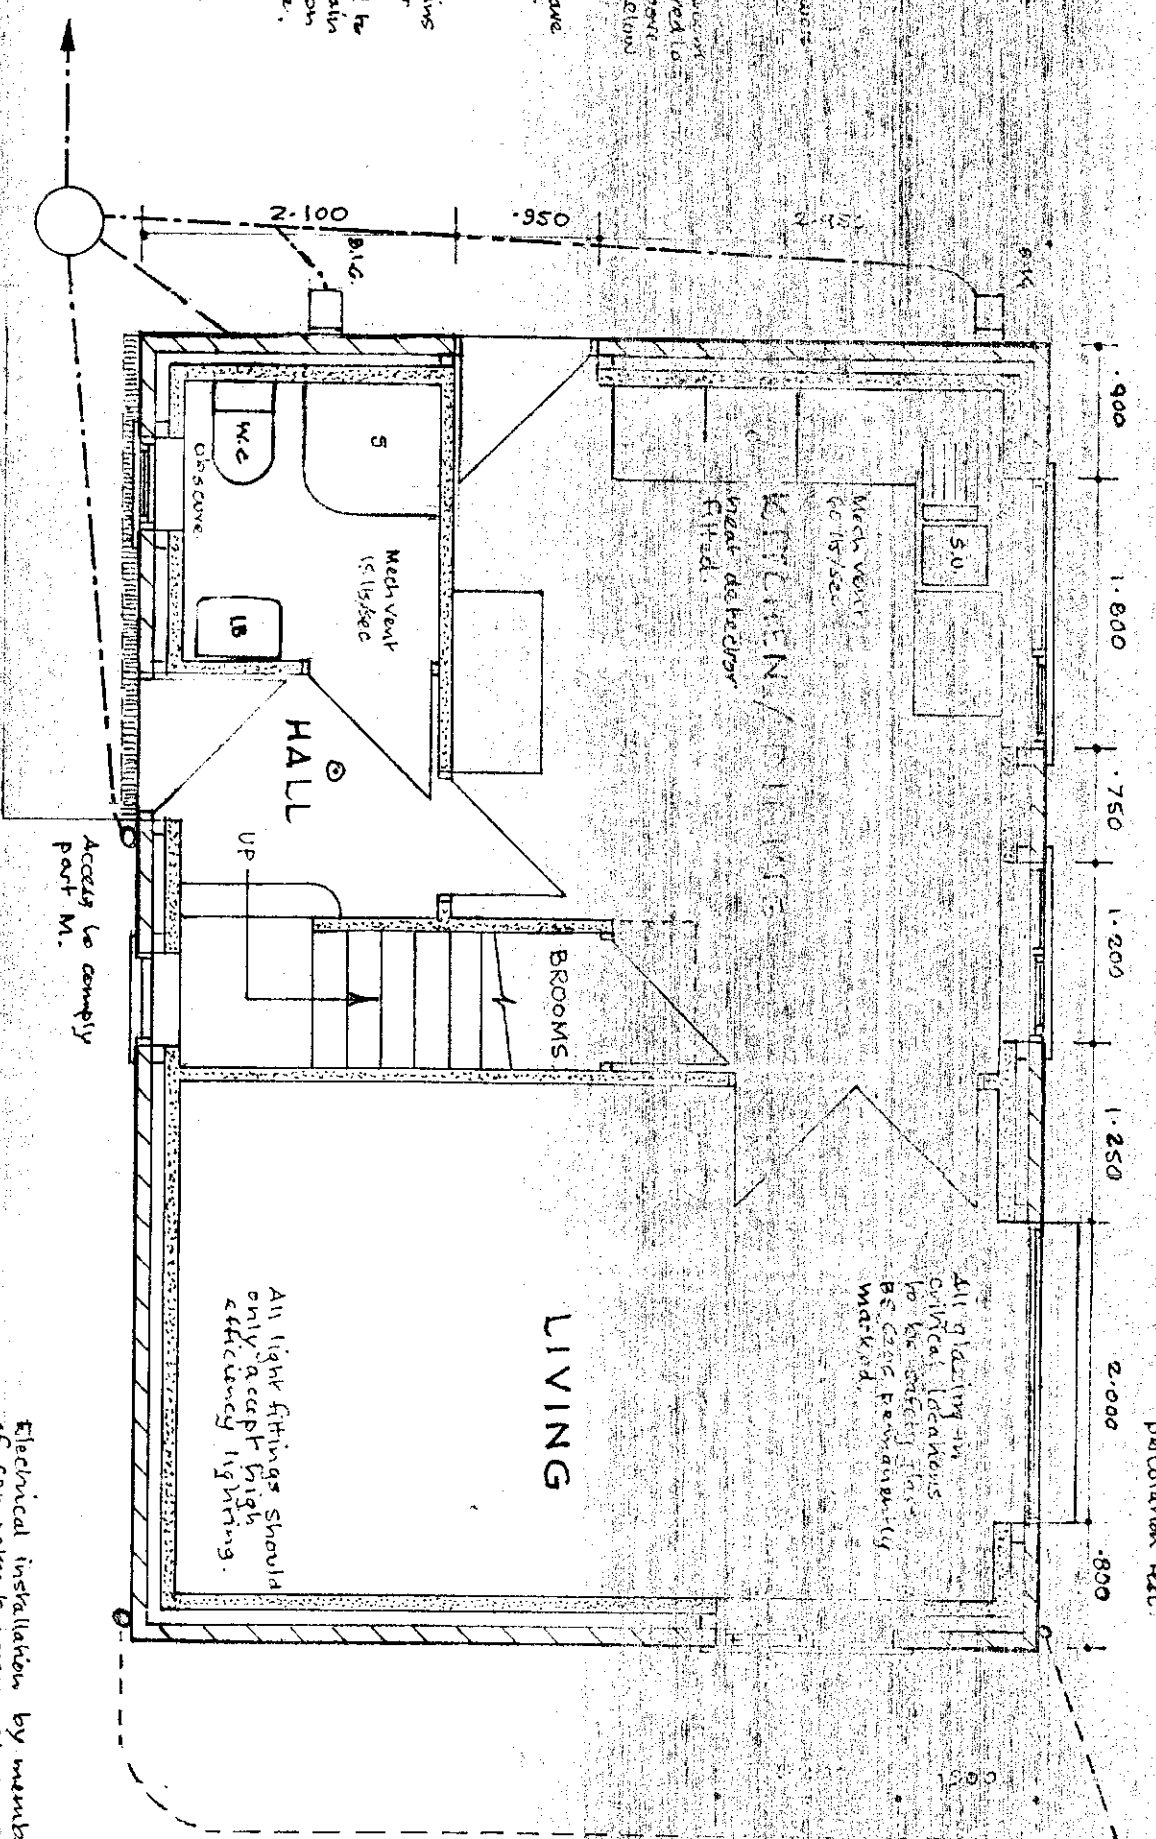

PROPOSED DETACHED HOUSE ADJACENT TO 'HOLLY COLLAGE' OLD MILL LANE THURGOLOD 535 YEG FOR MR & MRS RONALD EVANS. SCALE:- 1 - 50.