


YMCA BUILDING 1908

Engraved Lettering
New engraved lettering to the existing parapet wall, max letter height 325mm, letters to be dyed black with soot solution

Projecting Sign

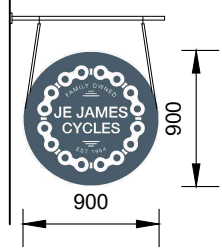

Sign Elevations As Proposed

Scale 1:50@A3

High Level Signage
Install new fret cut, non-illuminated, 5mm dibond composit aluminium lettering as shown on existing steel projecting brackets, colour to be Dulux Heritage Stiffkey Blue to match the shop frontage, max letter height 325mm

Projecting Sign
Projecting sign to be non-illuminated, 25mm dibond composit aluminium sign secured on chains to 200mm x 70mm, powder coated aluminium pole bracket fixed back to the building within the mortar joints, design as shown above

Fascia
Existing fascia signage frame and board to be removed and replaced with new boarding, for details refer to drawing 212, fascia board to be painted Dulux Heritage Stiffkey Blue and to incorporate new fret cut, non-illuminated, 5mm dibond composit aluminium lettering, letter colour to be whitemax letter height 325mm

Engraved Lettering
Existing engraved lettering to be retained, letters to be dyed black with soot solution

ISSUED FOR CONSTRUCTION

REVISION	DATE	DRAWN	CHECKED	DESCRIPTION	SCALE	DATE
CLIENT	J E JAMES CYCLES	SCALE	1:50@A3	DATE	APR 2022	
PROJECT	12 - 18 ELDON STREET, BARNSELY	DRAWN	ML	CHECKED		
DRAWING TITLE	SIGNAGE DETAILS AS PROPOSED	JOB NUMBER	2209	DRAWING NO.	417	REVISION

Front Facing Elevation As Proposed

Scale 1:50@A3

TIMEARCHITECTS

Creative Conservation - Inspiring Design. Time Architects 226-228 Holme Lane, Sheffield, S64JZ
Registered Company Number in England and Wales: 8033383, Director: Michael Leigh
W. www.timearchitects.co.uk E. info@timearchitects.co.uk T. 0114 430 0114
© all rights reserved, report all discrepancies, do not scale from drawing, check dimensions on site